



The CHELSEA





GROUND FLOOR PLAN


<u>FINISHED AREA:</u>	
GROUND FLOOR:	1577 sq.ft.
GROUND FLOOR + SCREEN PORCH:	1688 sq.ft.



The Chelsea


GROUND FLOOR PLAN

SCALE: 1/8" = 1'0" (11x17)

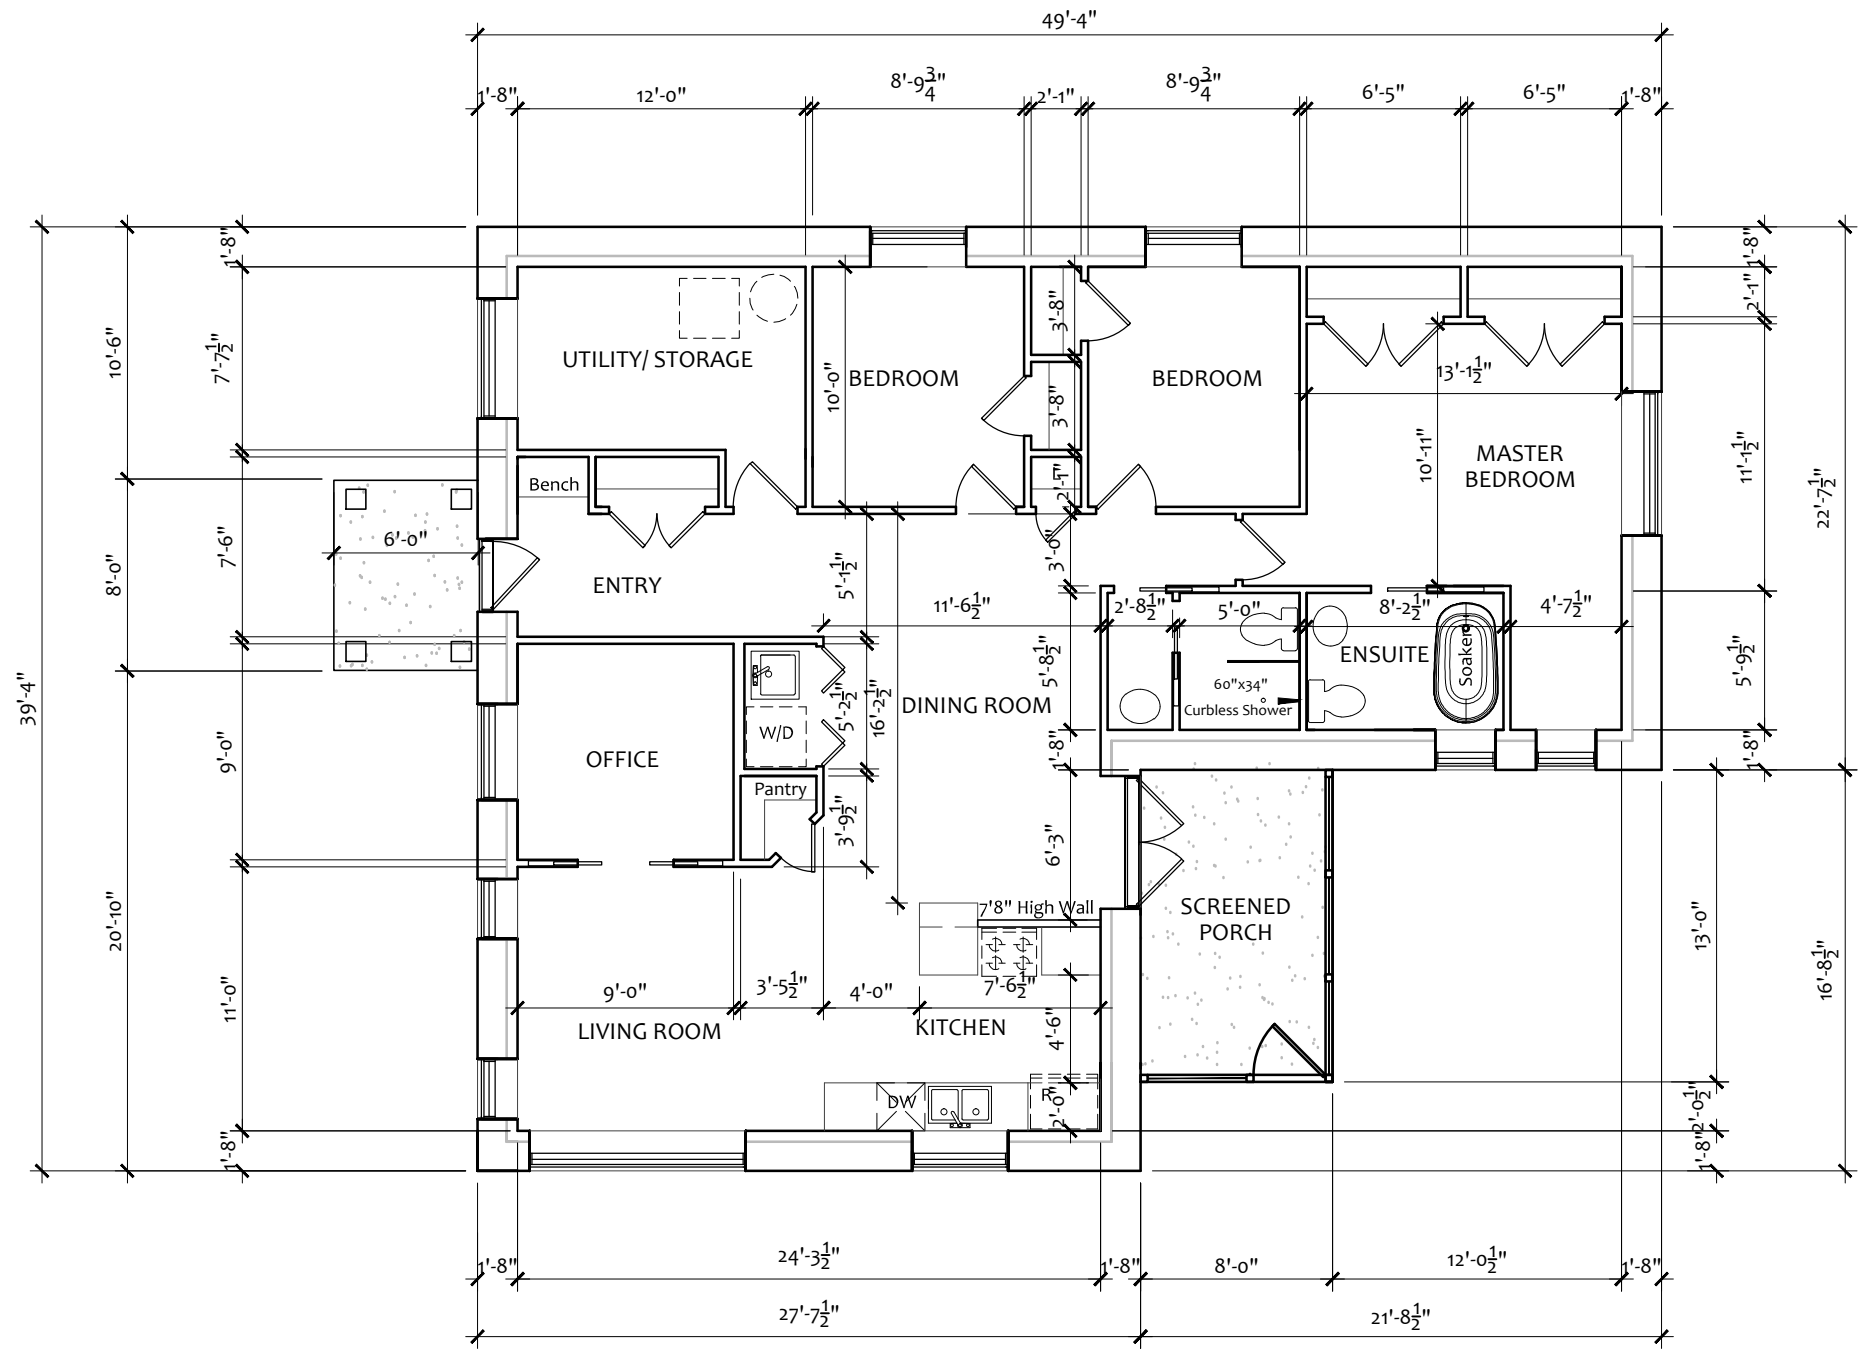

GROUND FLOOR PLAN

FINISHED AREA:
GROUND FLOOR: 1577 sq.ft.
GROUND FLOOR + SCREEN PORCH: 1688 sq.ft.




The Chelsea

GROUND FLOOR PLAN

SCALE: 1/8" = 1'0" (11x17)


D1

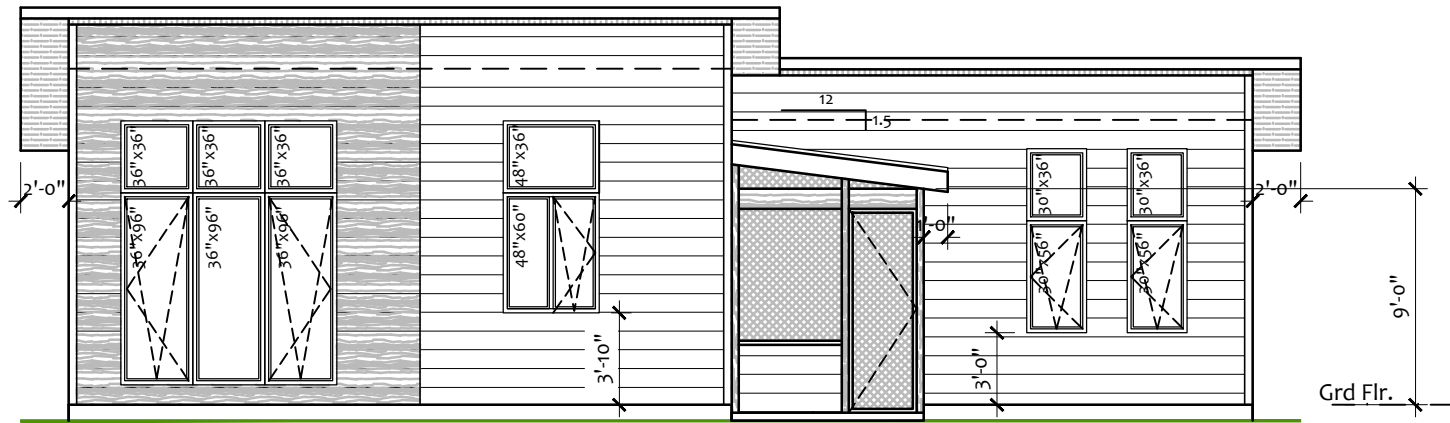


SOUTH ELEVATION




NORTH ELEVATION

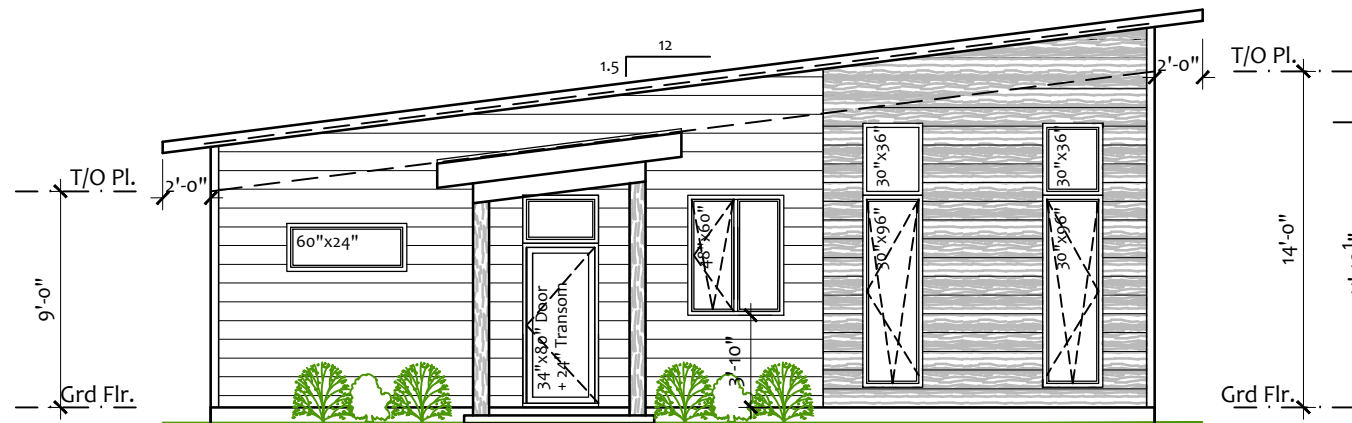

WEST ELEVATION

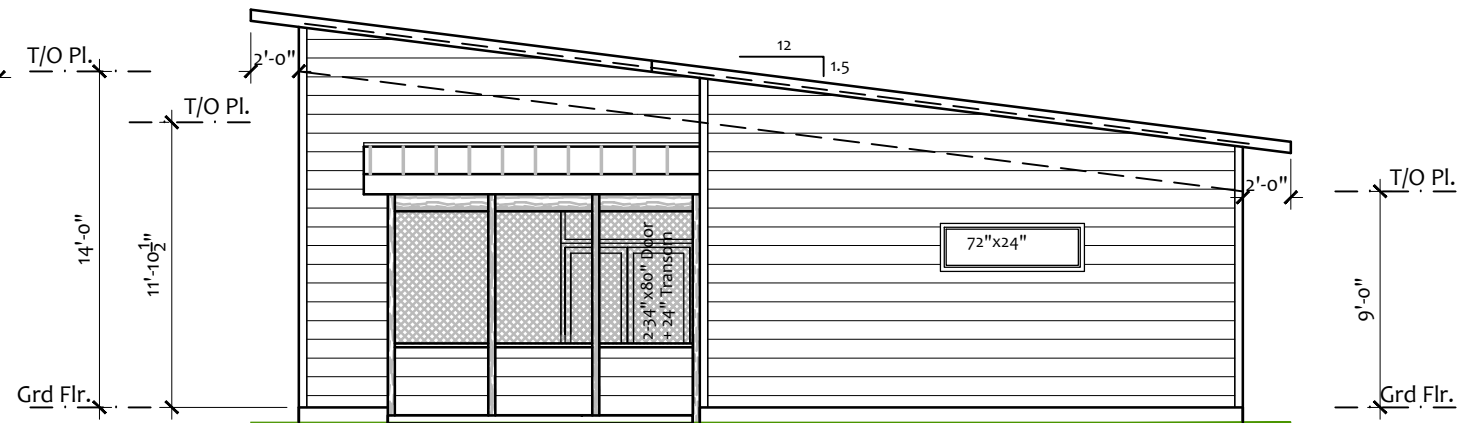

EAST ELEVATION

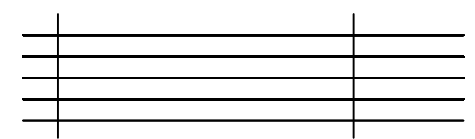

The Chelsea
 NORTH, SOUTH, EAST & WEST ELEVATIONS
 SCALE: 1/8" = 1'-0" (11x17)

