





The CUMBERLAND



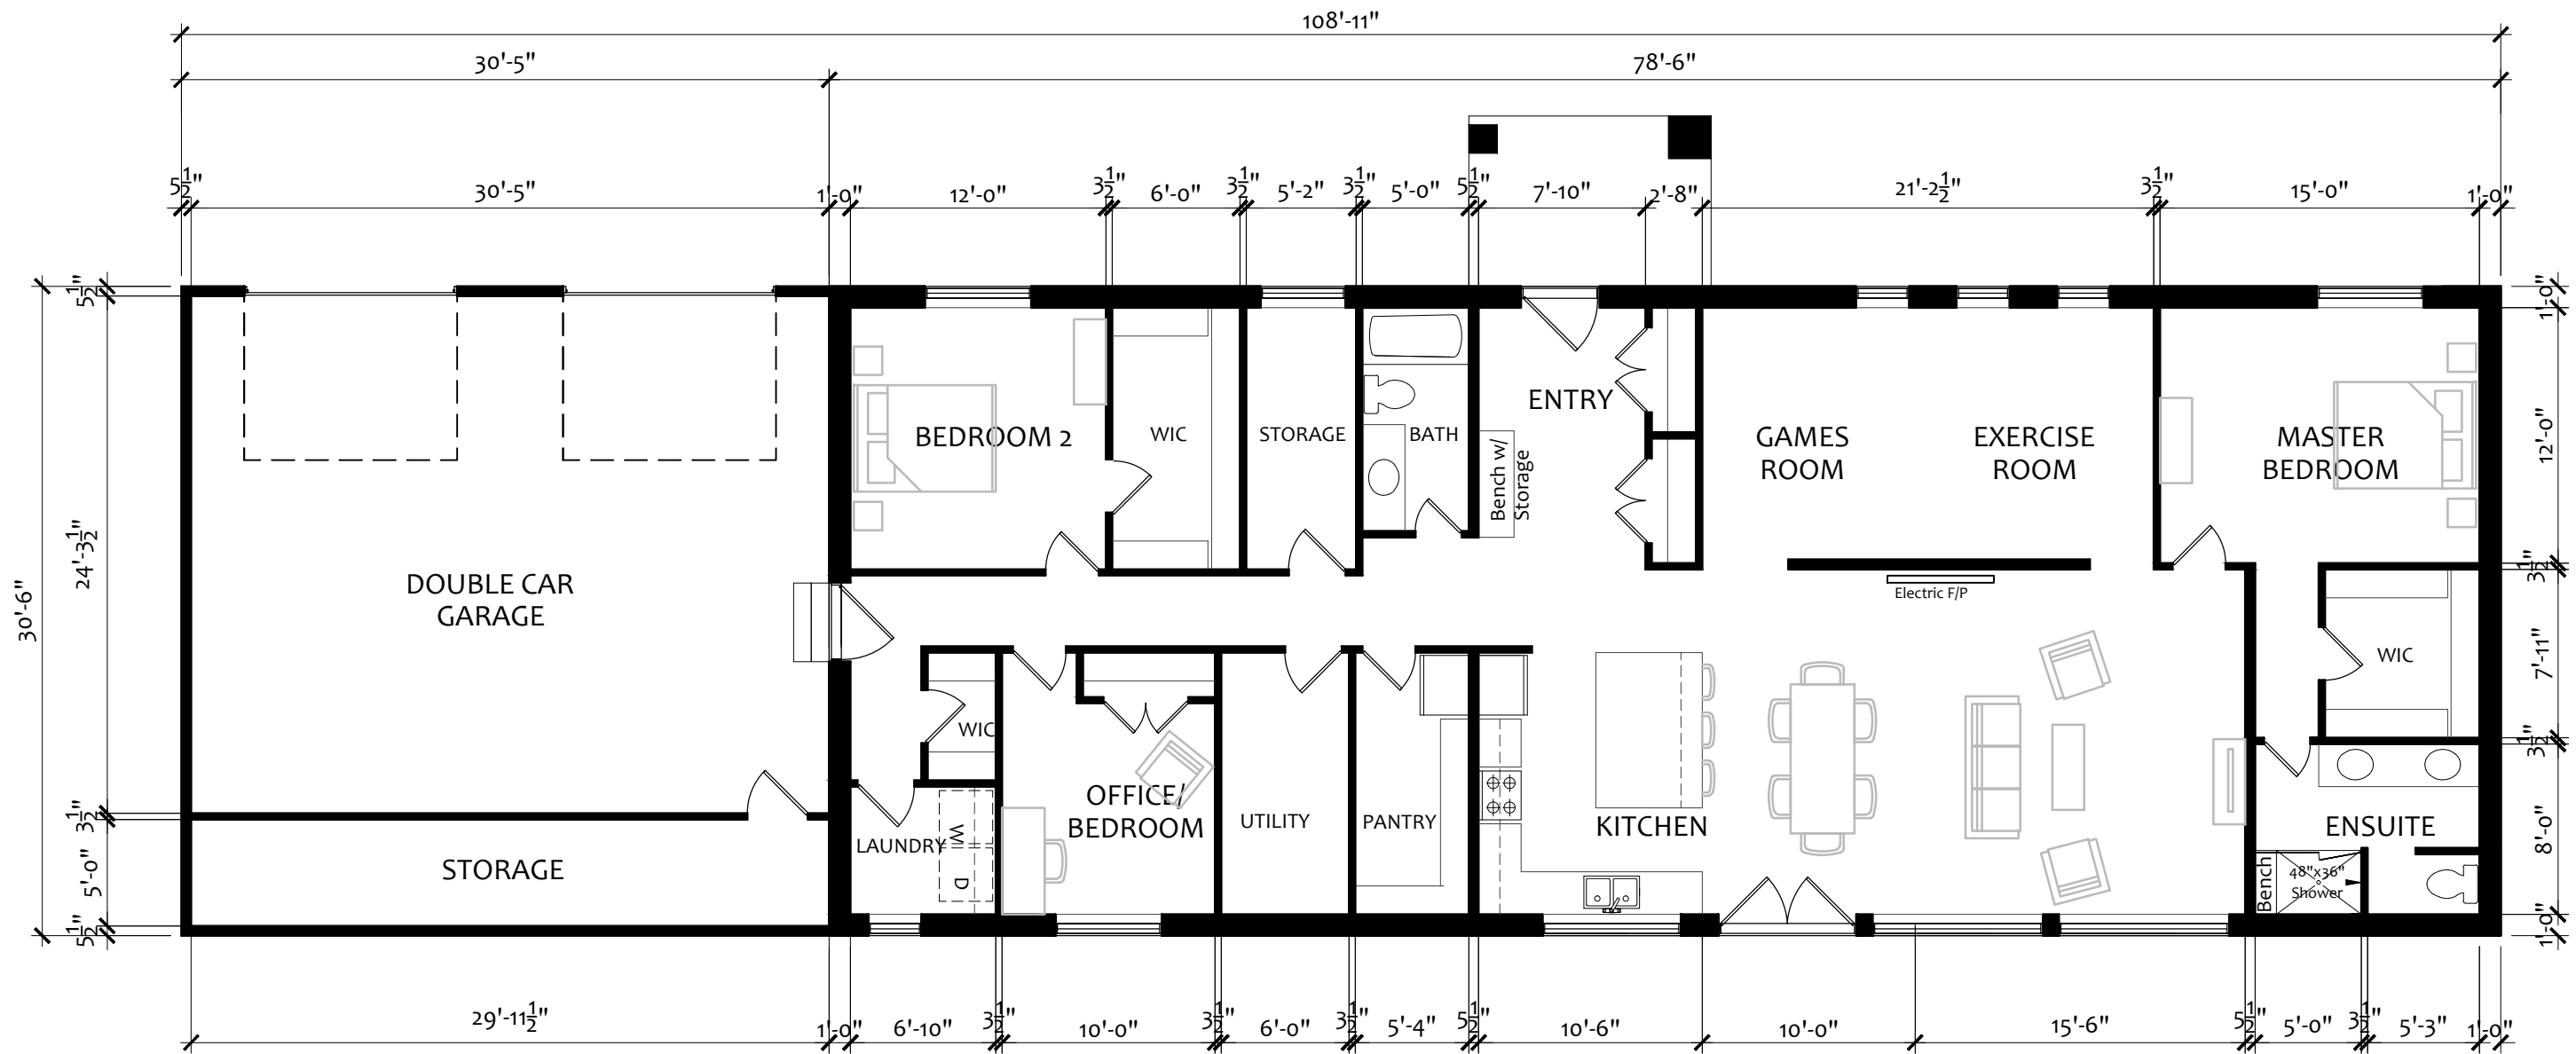

GROUND FLOOR PLAN


FINISHED AREA:
GROUND FLOOR 2394 sq.ft.


 Evolution of the Home

The Cumberland

DRWG.NAME: GROUND FLOOR PLAN
SCALE: 1/8" = 1'0" (11x17)

A1.0

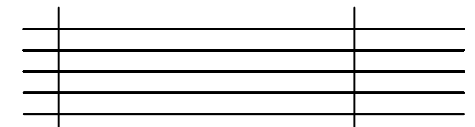


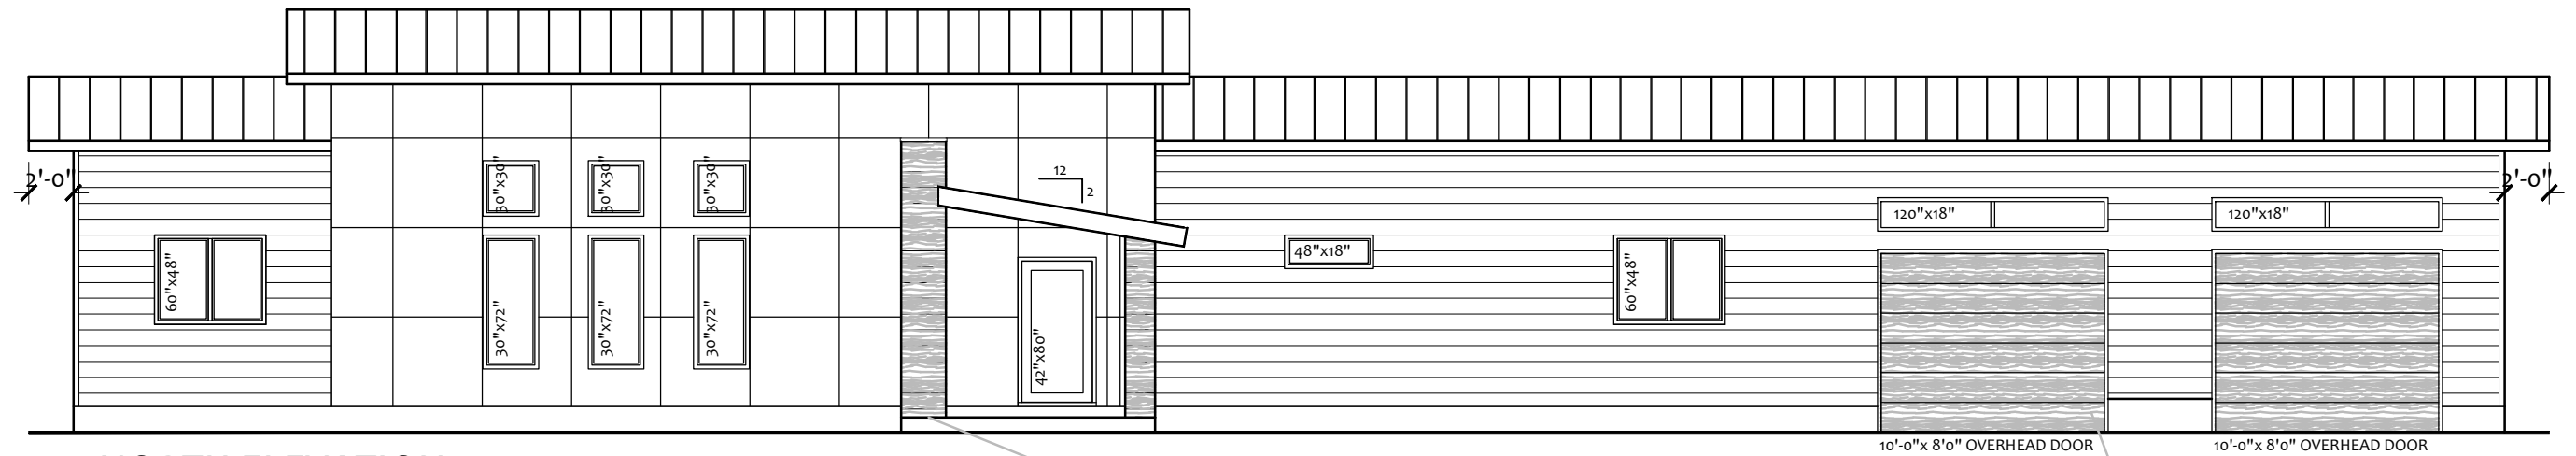


NORTH ELEVATION

10'-0"x 8'-0" OVERHEAD DOOR

10'-0"x 8'-0" OVERHEAD DOOR

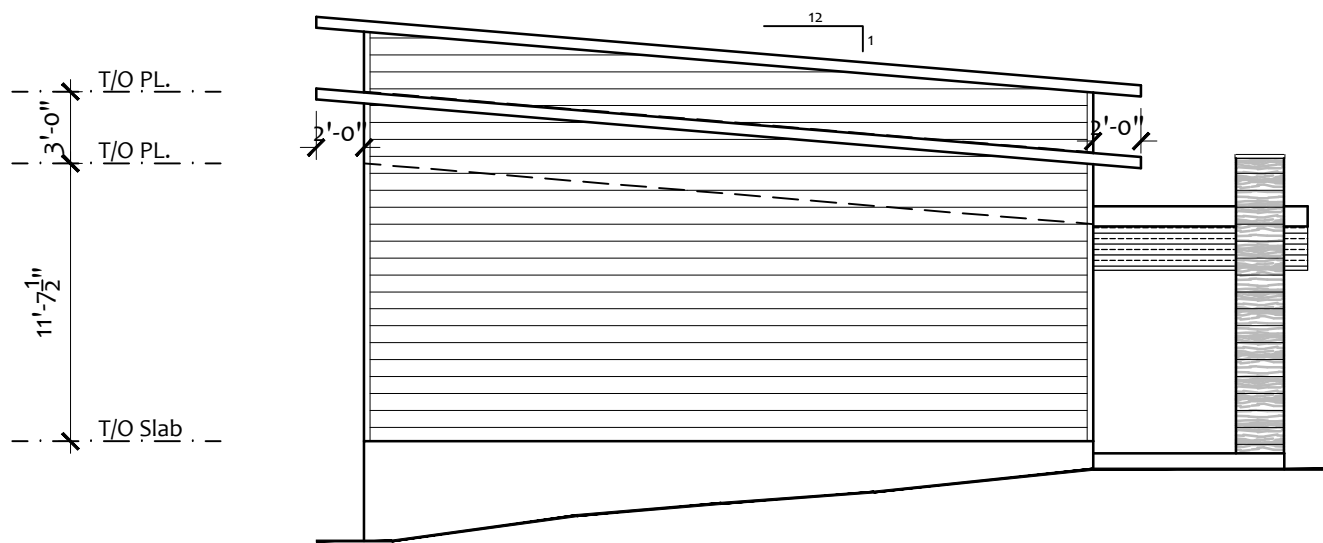


EAST ELEVATION

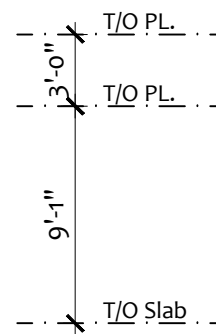



WOOD SIDING- PORCH COLUMN OR FULL WALL




GARAGE DOOR W/ TRANSOM ABOVE


The Cumberland
 DRWG.NAME: NORTH & EAST ELEVATIONS
 SCALE: 1/8" = 1'-0" (11x17)
A2.0

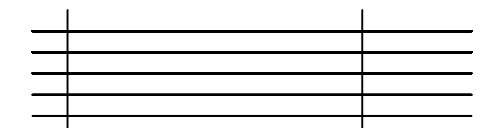

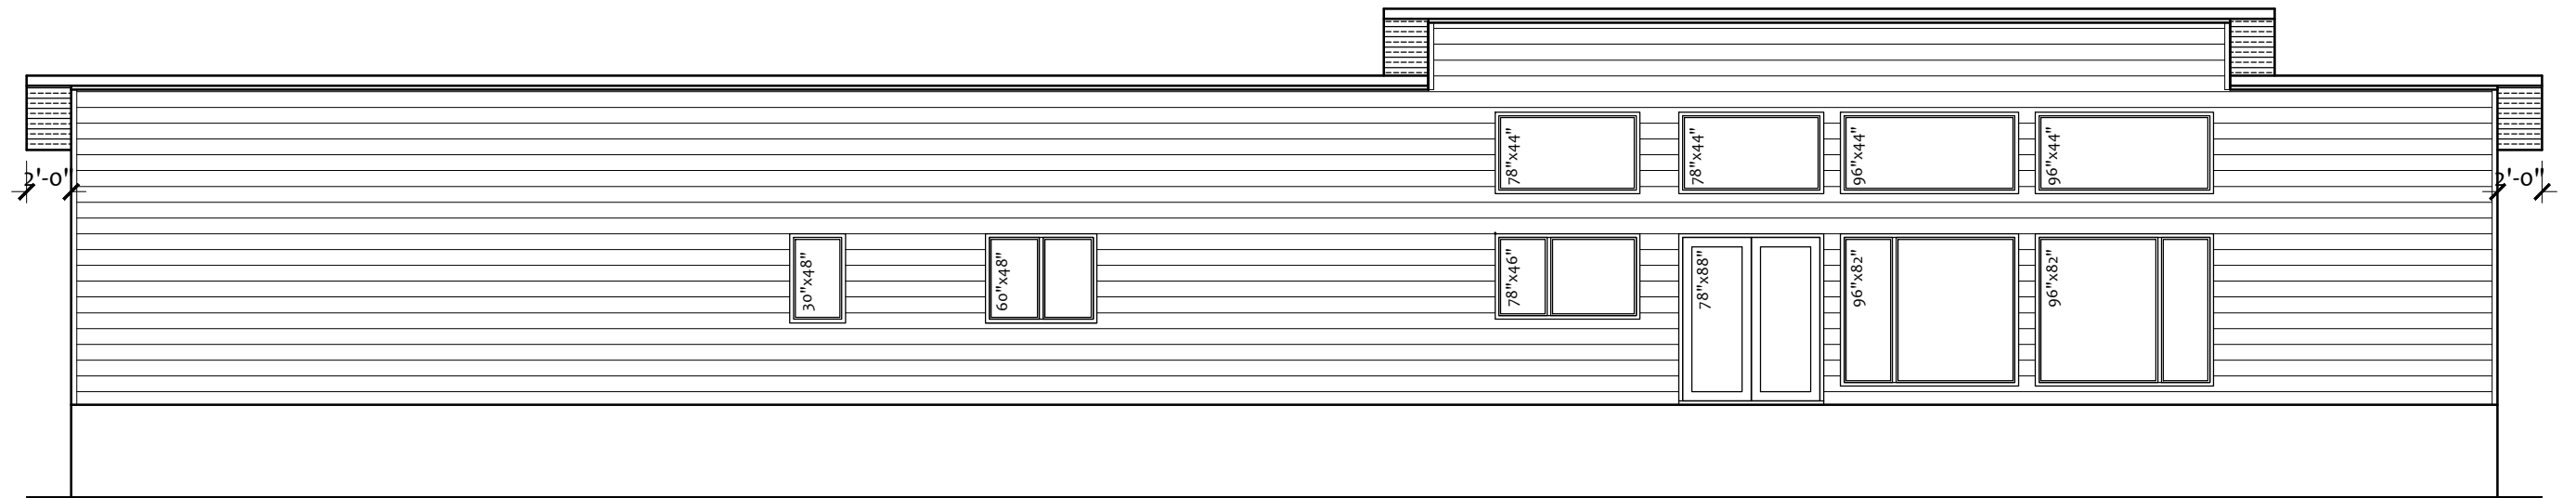

SOUTH ELEVATION

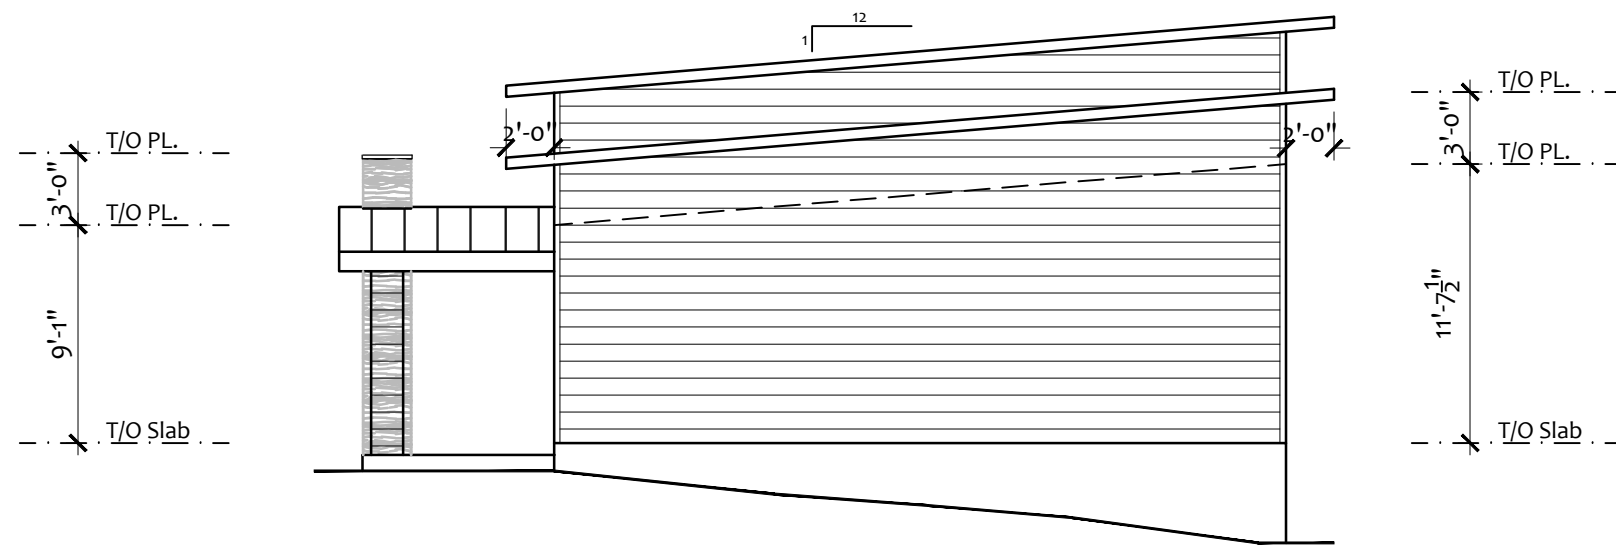

WEST ELEVATION

	The Cumberland	
	DRWG.NAME: SOUTH & WEST ELEVATIONS	
	SCALE: 1/8" = 1'-0" (11x17)	
		A3.0

