




The FIDDLEHEAD (3)
large deck, basement & greenhouse



FINISHED AREA:

Second Floor: 714 sq.ft.
Ground Floor: 840 sq.ft.
Basement Floor: (No Green House) 628 sq.ft.


Total Finished Area: 2182 sq.ft.

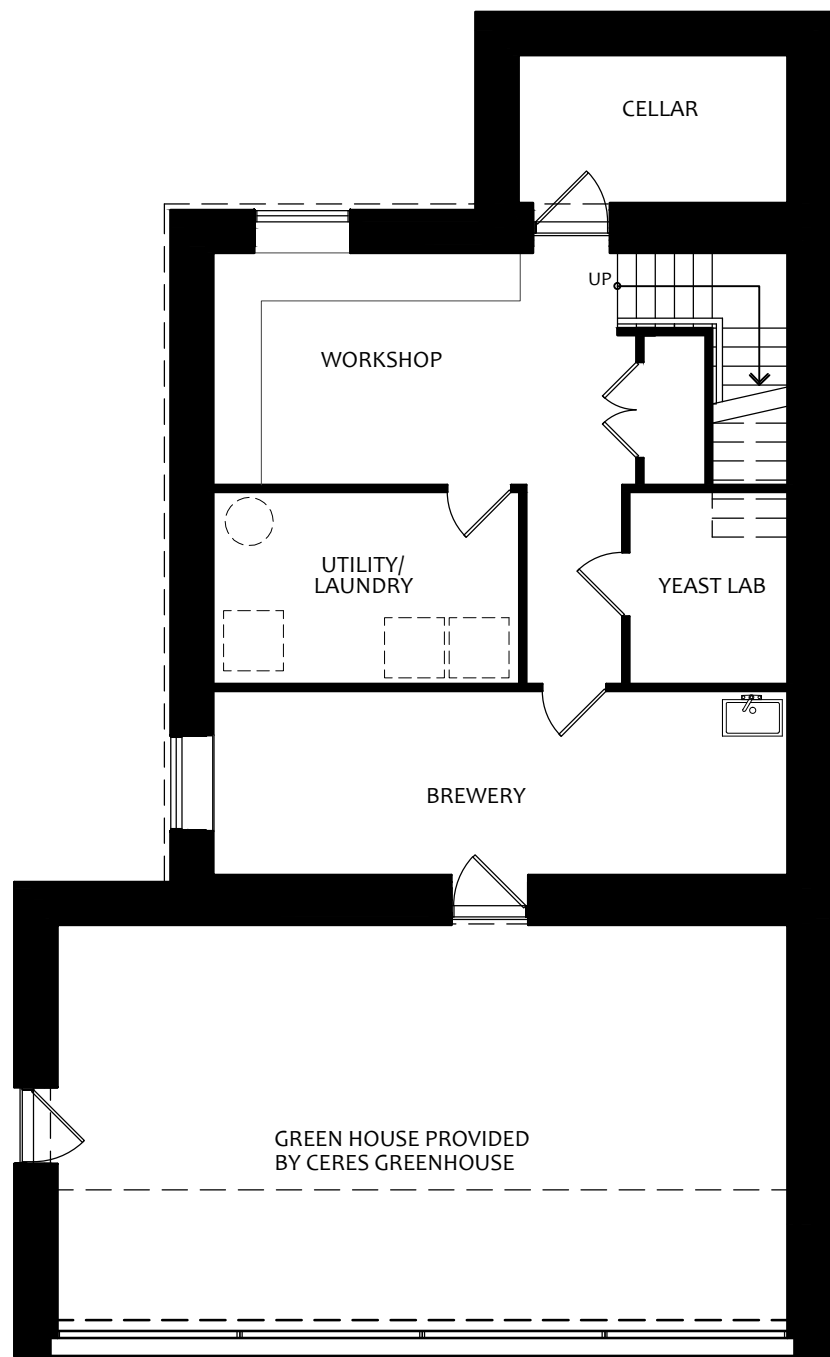

BASEMENT FLOOR PLAN



GROUND FLOOR PLAN

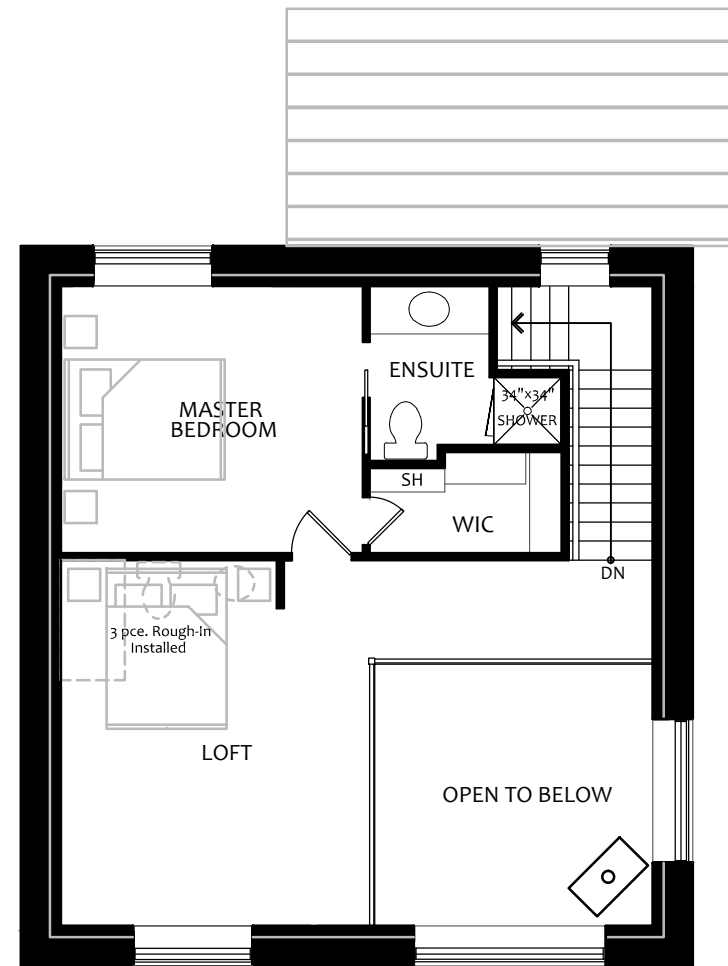


SECOND FLOOR PLAN




The Fiddlehead (3) large deck, basement & greenhouse
BASEMENT, GROUND & SECOND FLOOR PLANS


SCALE: 1/8" = 1'0" (11x17)

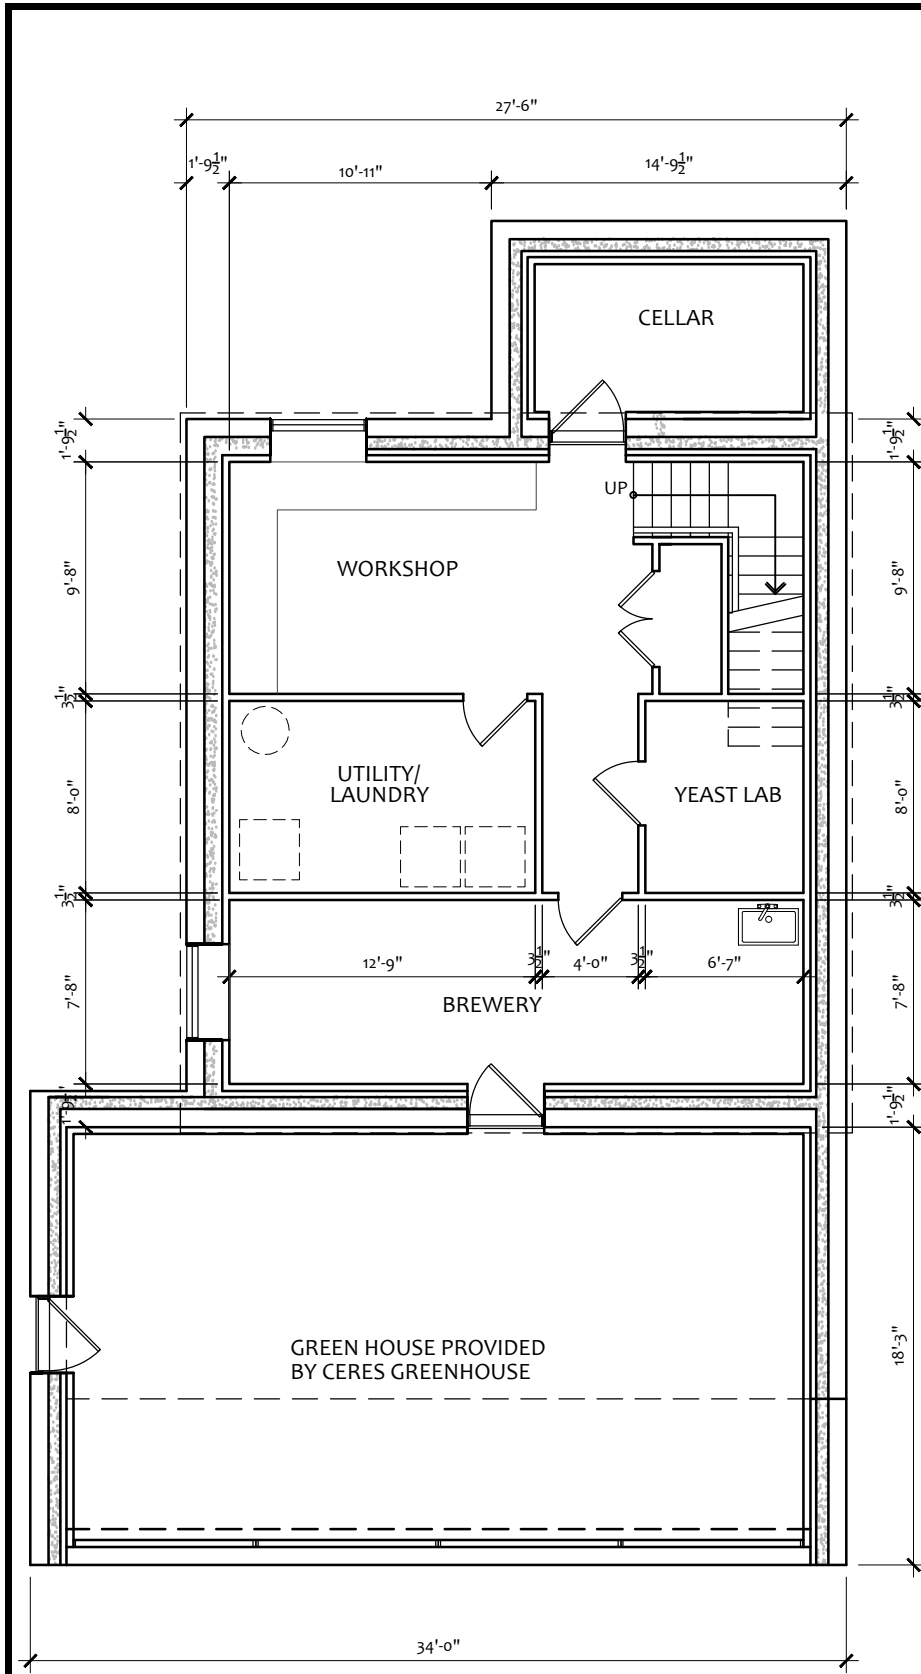

BASEMENT FLOOR PLAN

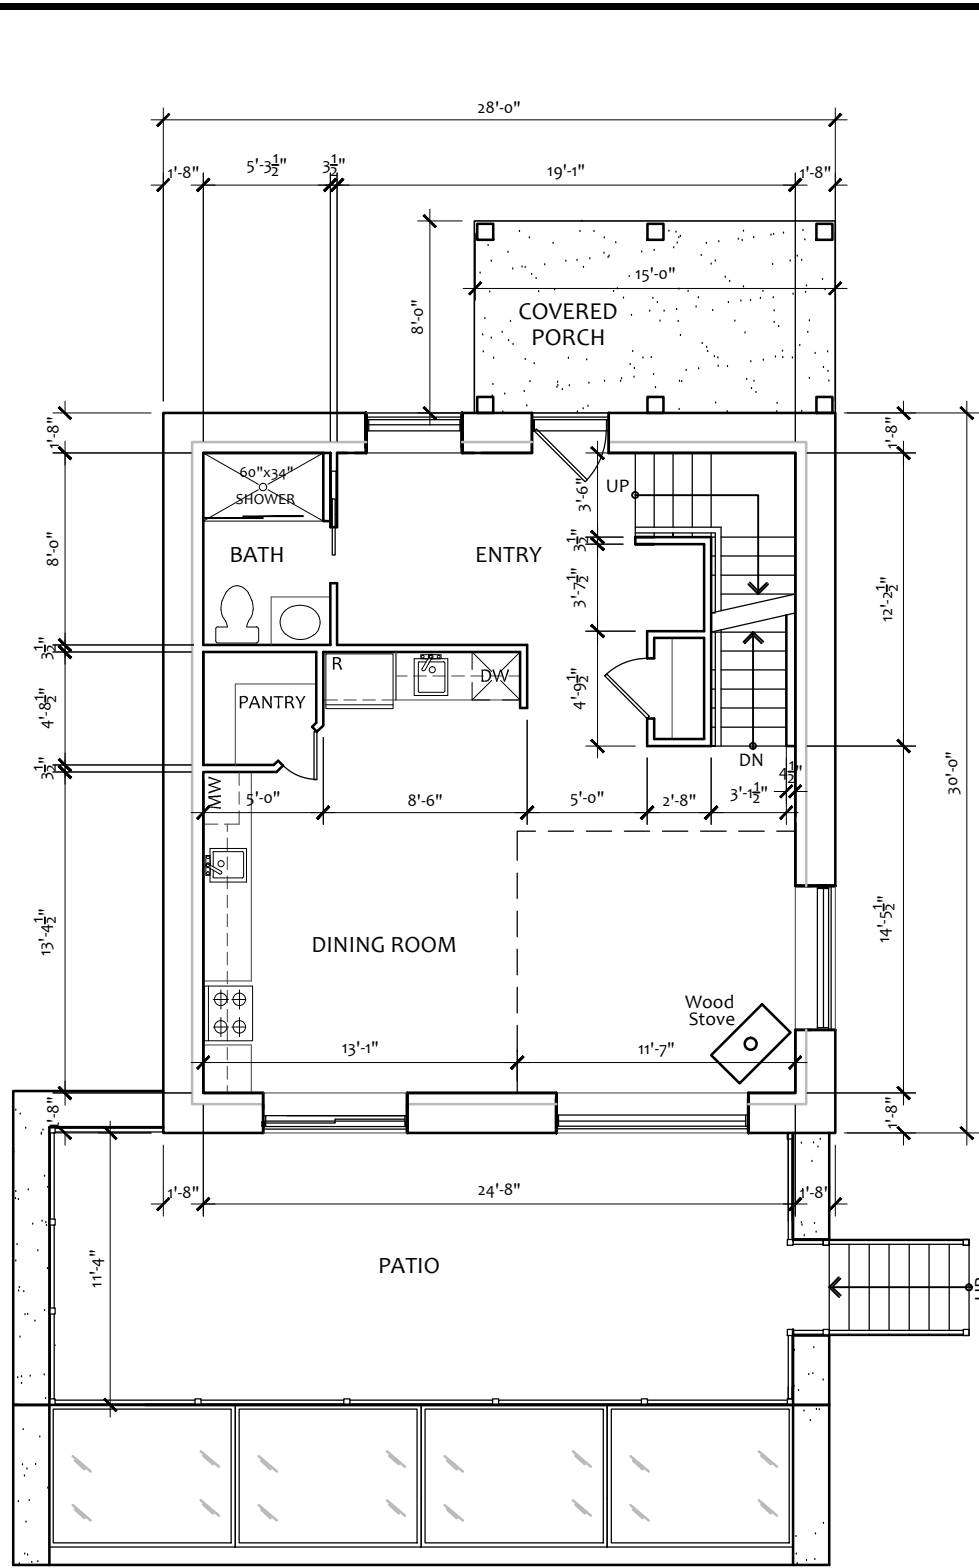

GROUND FLOOR PLAN

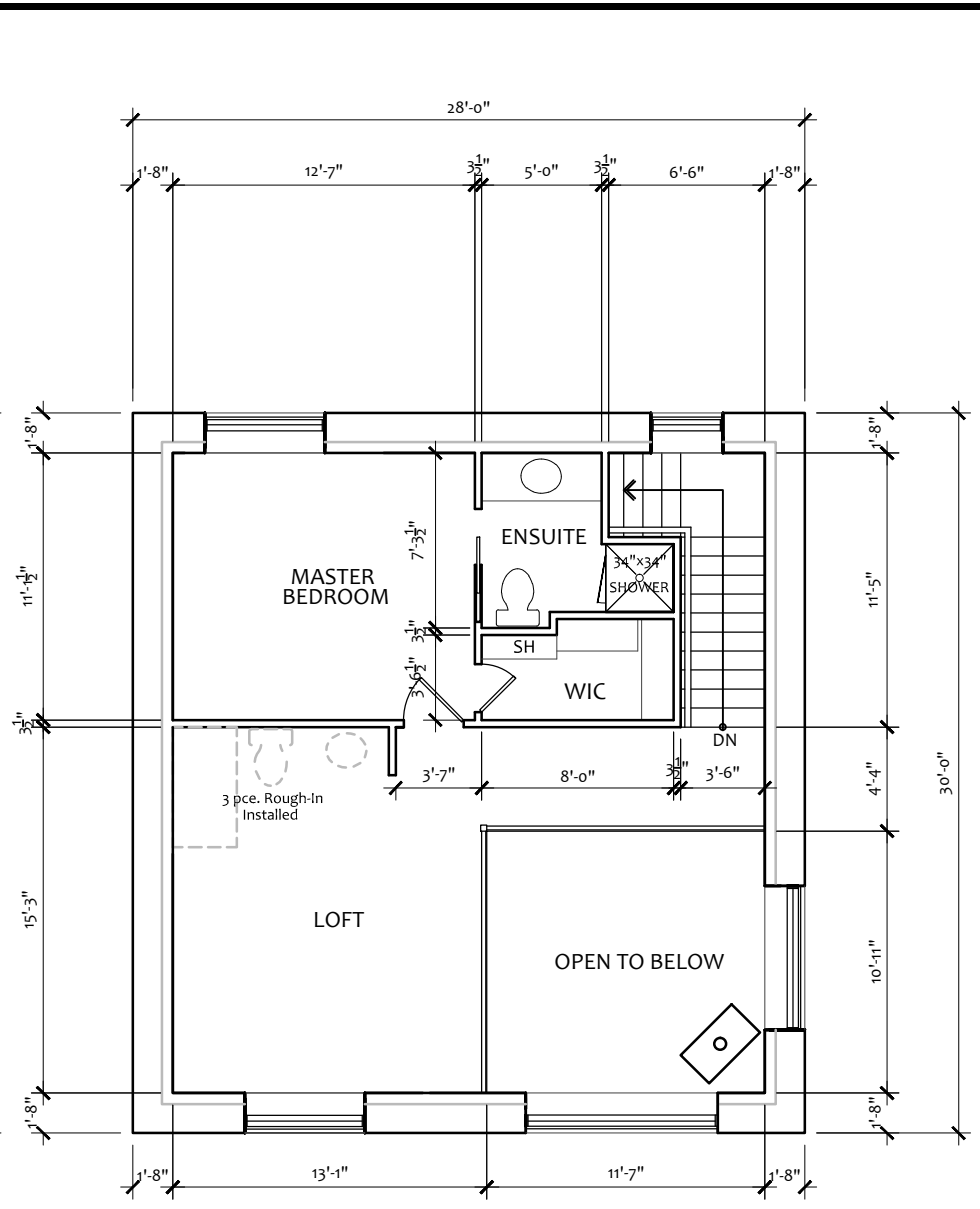


SECOND FLOOR PLAN




The Fiddlehead (3) large deck, basement & greenhouse
 BASEMENT, GROUND & SECOND FLOOR PLANS


SCALE: 1/8" = 1'0" (11x17)

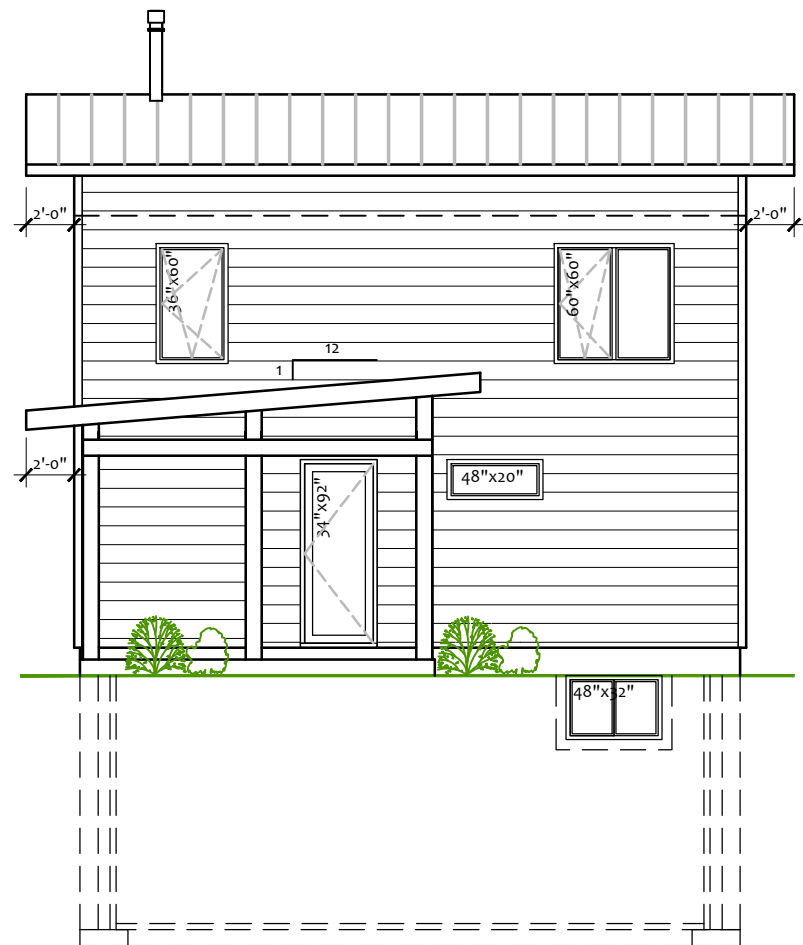

NORTH ELEVATION

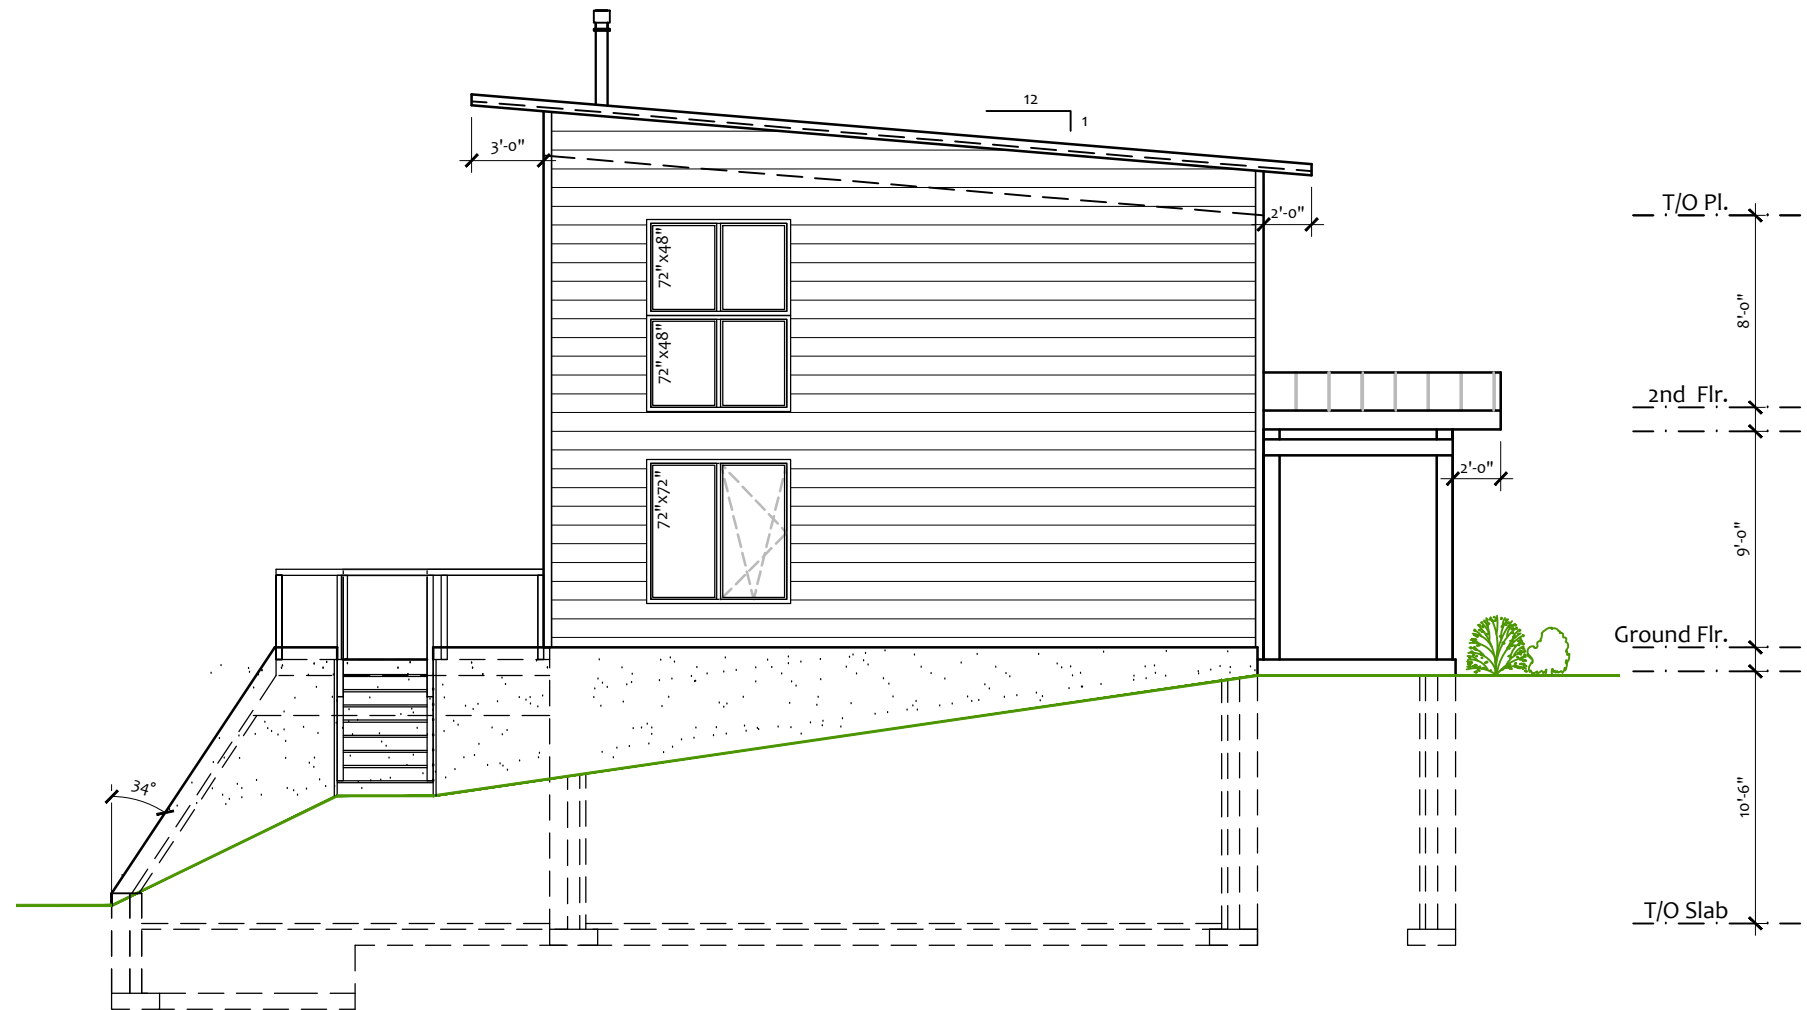

EAST ELEVATION

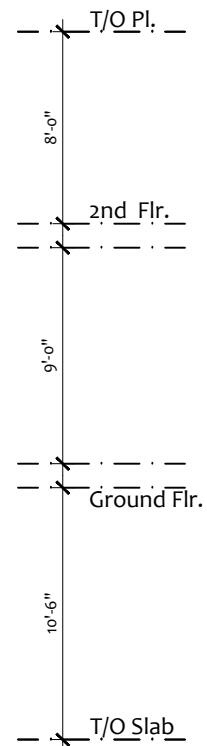




The Fiddlehead (3) large deck, basement & greenhouse

NORTH & EAST ELEVATIONS

SCALE: 1/8" = 1'0" (11x17)





SOUTH ELEVATION

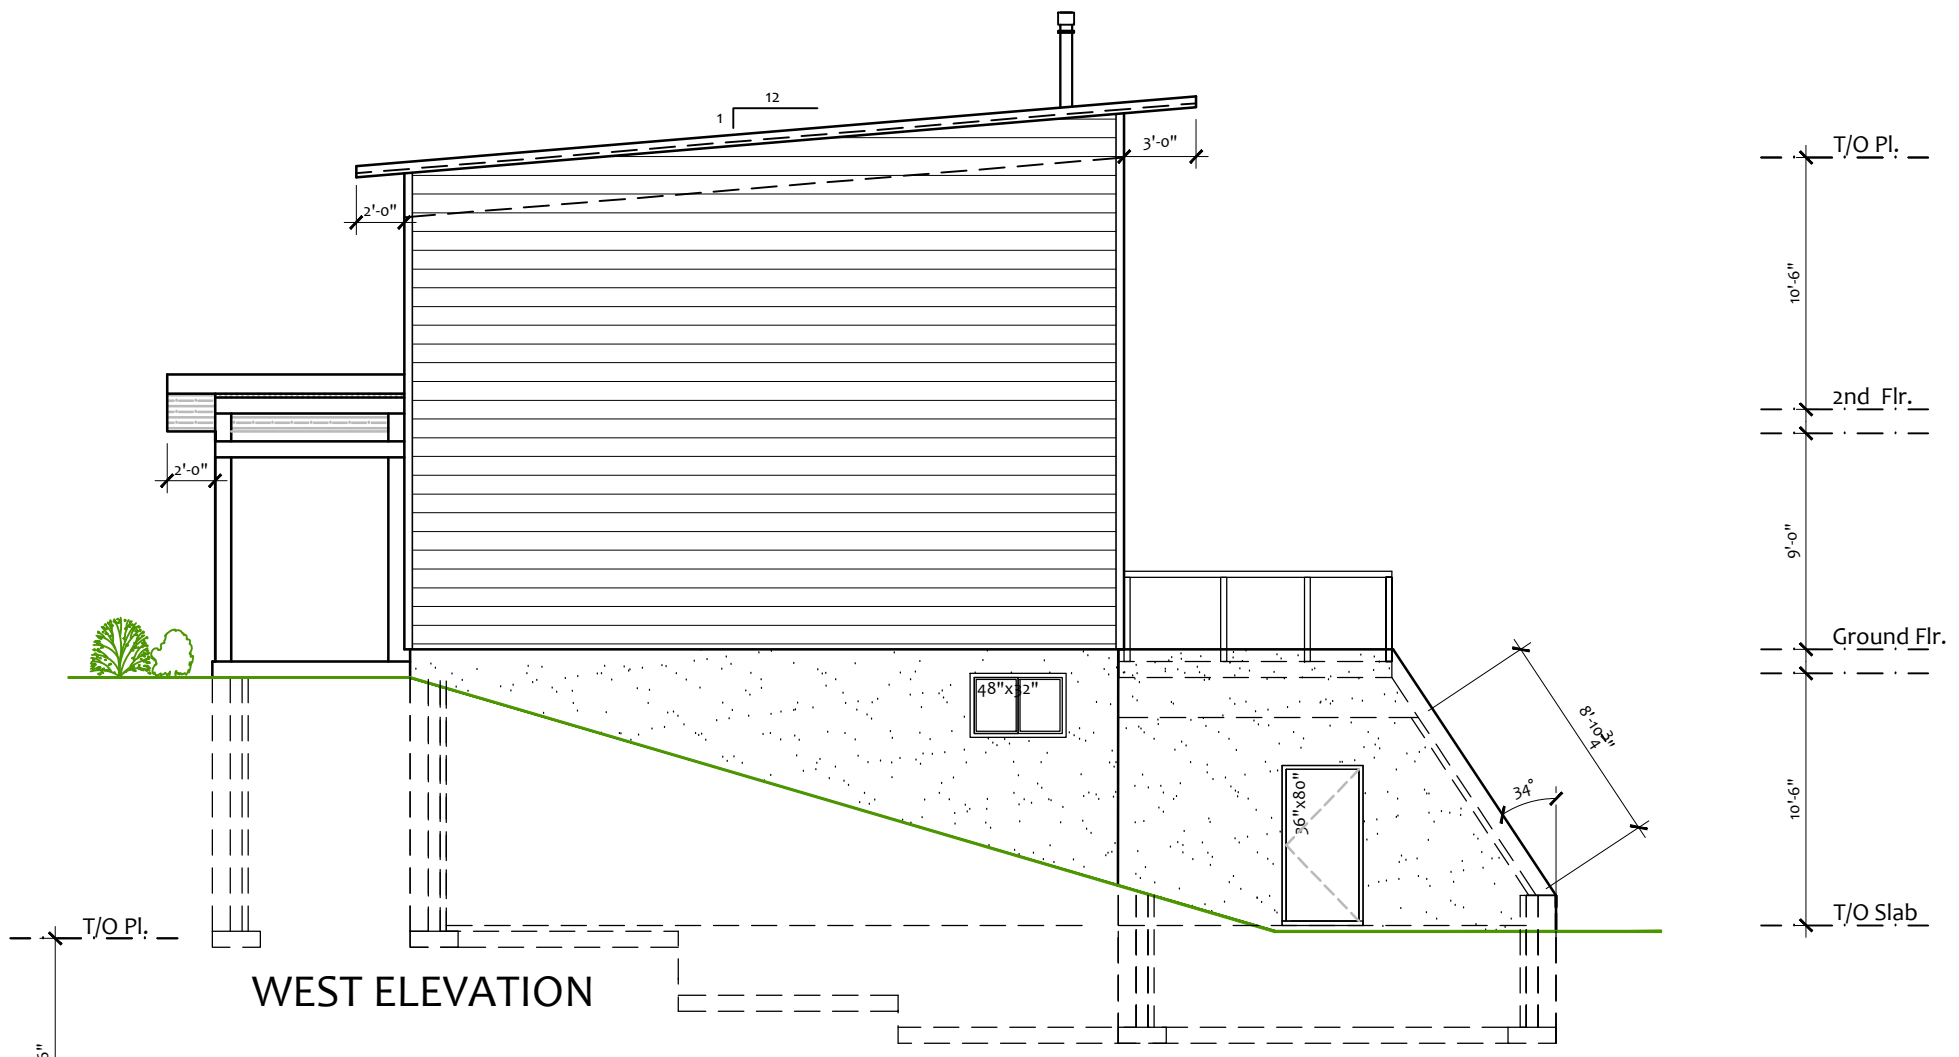

WEST ELEVATION

31'x8'-10" Glazing = 273 sq.ft. +/-

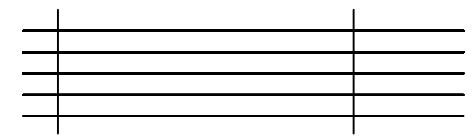



The Fiddlehead (3) large deck, basement & greenhouse
WEST & SOUTH ELEVATIONS

SCALE: 1/8" = 1'-0" (11x17)

D-3