



The FRONTENAC

FINISHED AREA:

GROUND FLOOR: 1824 sq.ft.

SECOND FLOOR: 1336 sq.ft.


TOTAL AREA: 3160 sq.ft.






GROUND FLOOR PLAN

FINISHED AREA:	
GROUND FLOOR:	1824 sq.ft.
SECOND FLOOR:	1336 sq.ft.
TOTAL AREA:	3160 sq.ft.

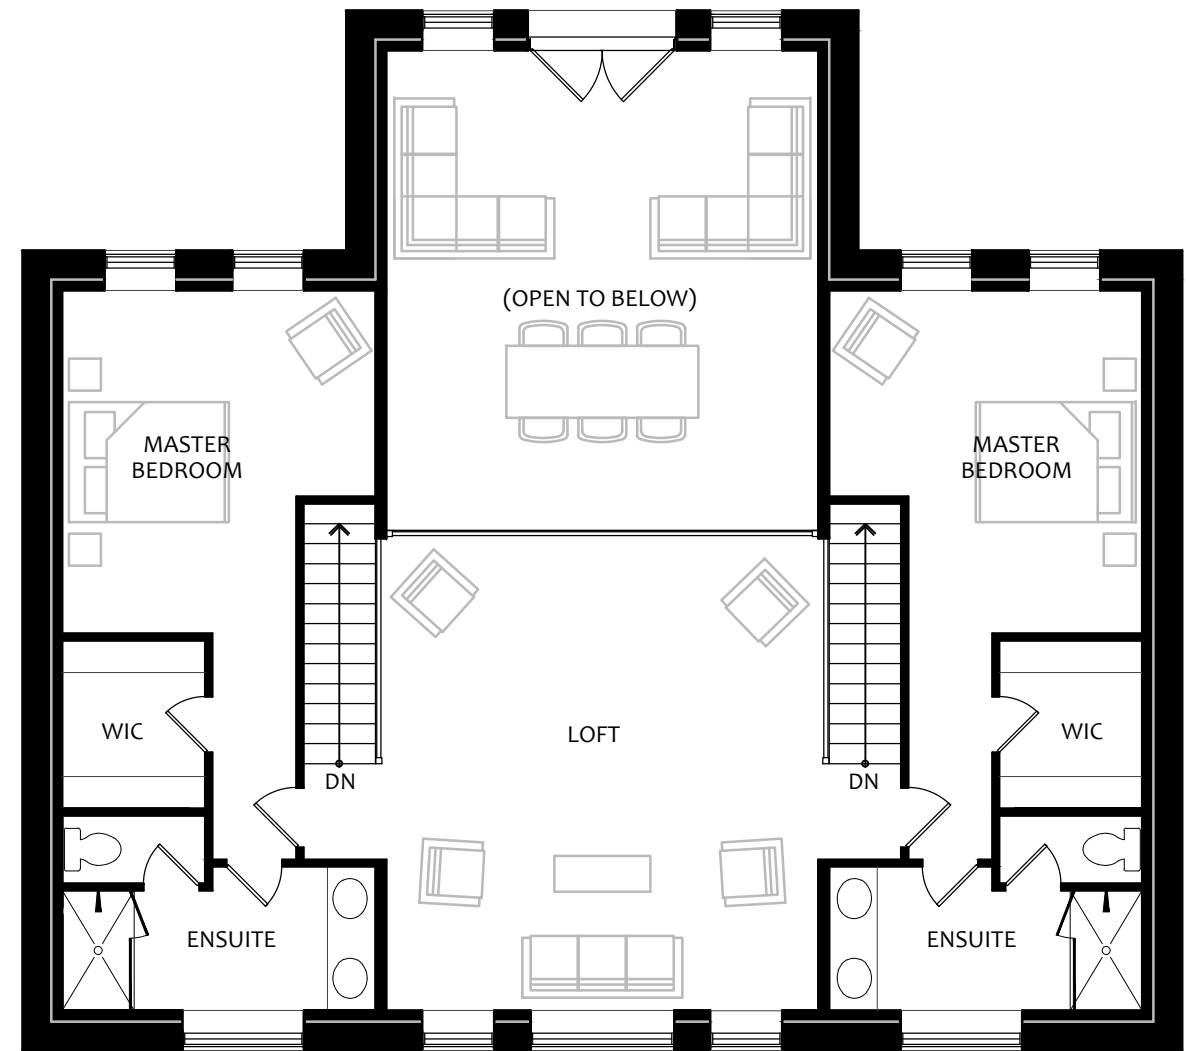


SECOND FLOOR PLAN

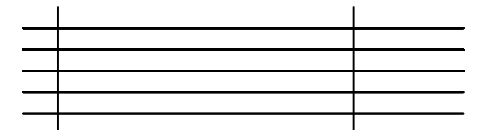


The Frontenac
GROUND & SECOND FLOOR PLANS

SCALE: 1/8" = 1'0" (11x17)

D1

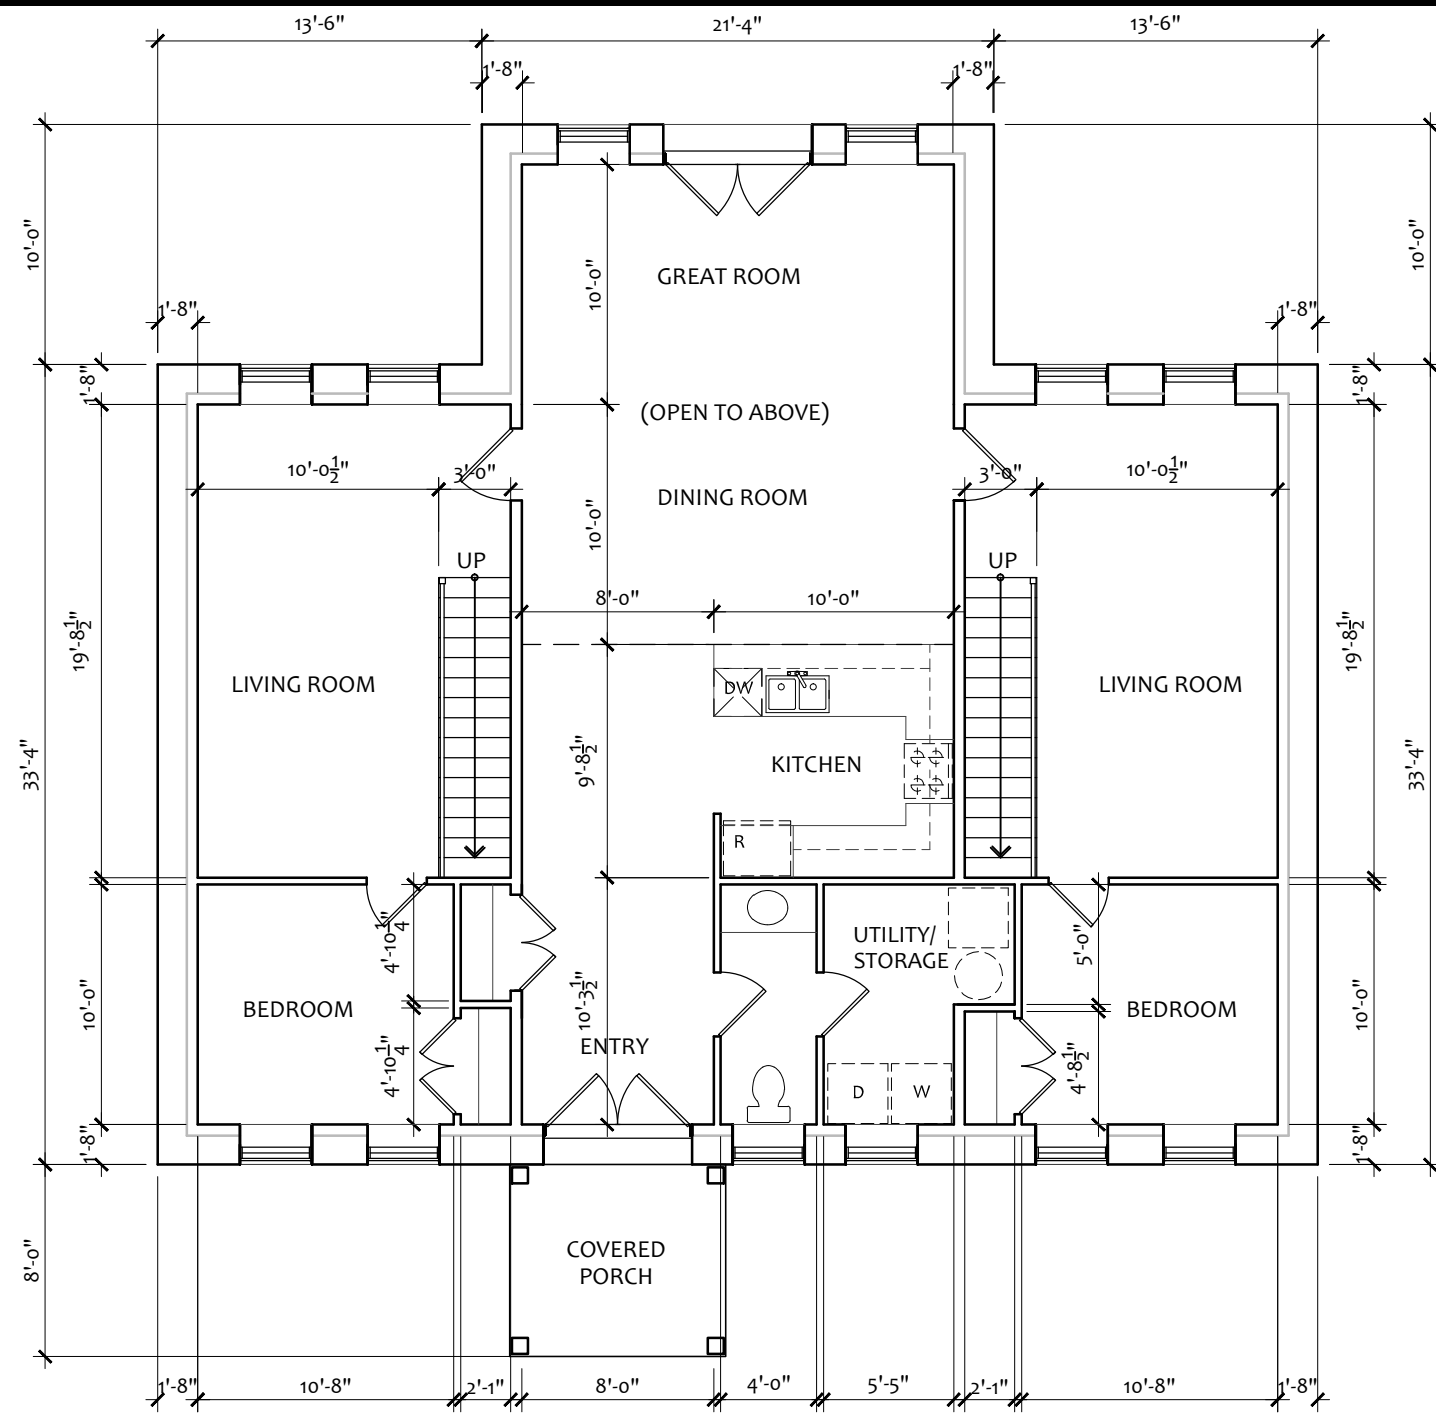


GROUND FLOOR PLAN

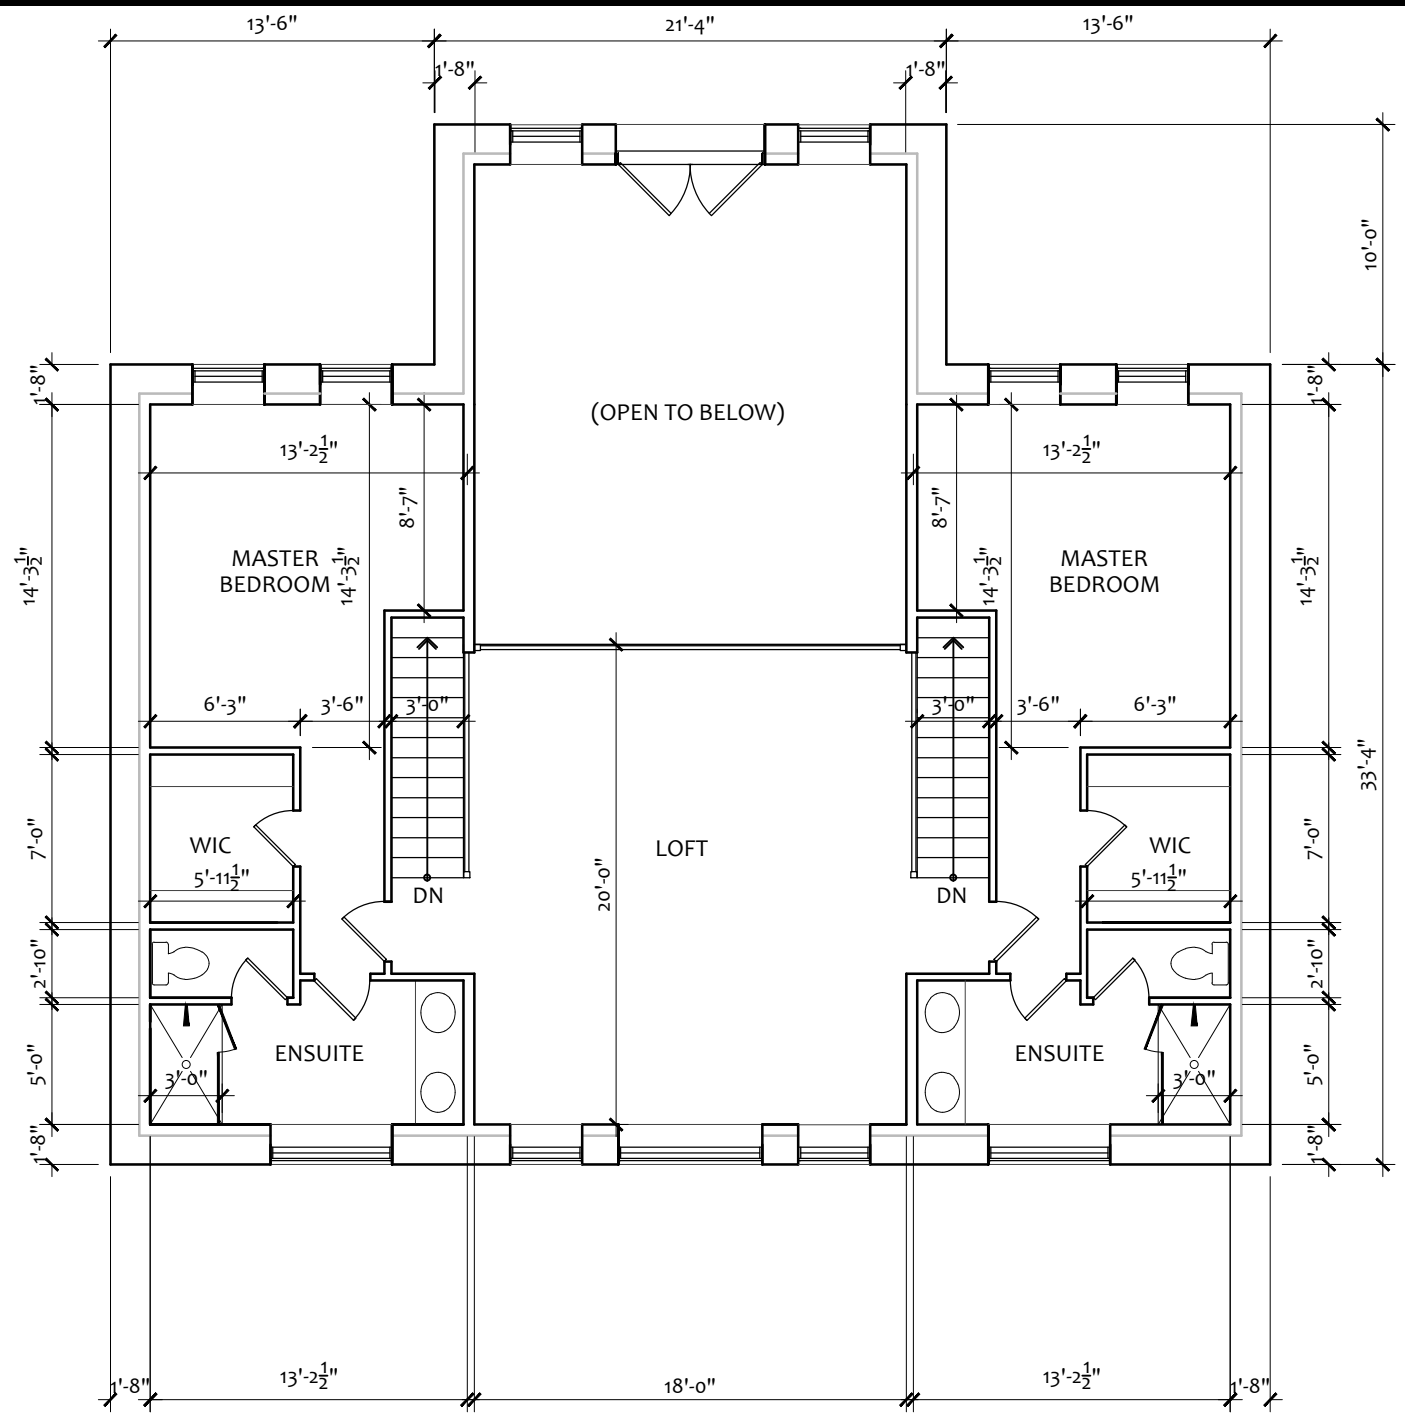

SECOND FLOOR PLAN

FINISHED AREA:	
GROUND FLOOR:	1824 sq.ft.
SECOND FLOOR:	1336 sq.ft.
TOTAL AREA:	3160 sq.ft.




The Frontenac
GROUND & SECOND FLOOR PLANS
SCALE: 1/8" = 1'-0" (11x17)

D1




NORTH ELEVATION

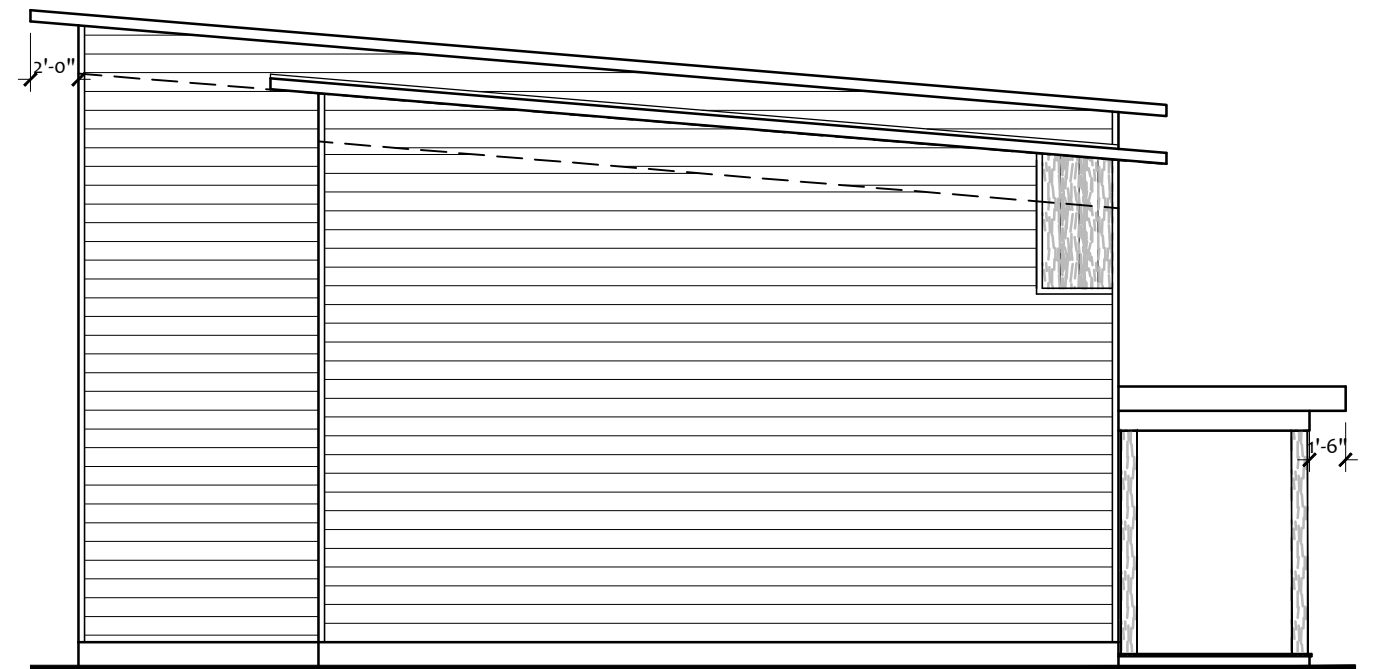

WEST ELEVATION



SOUTH ELEVATION

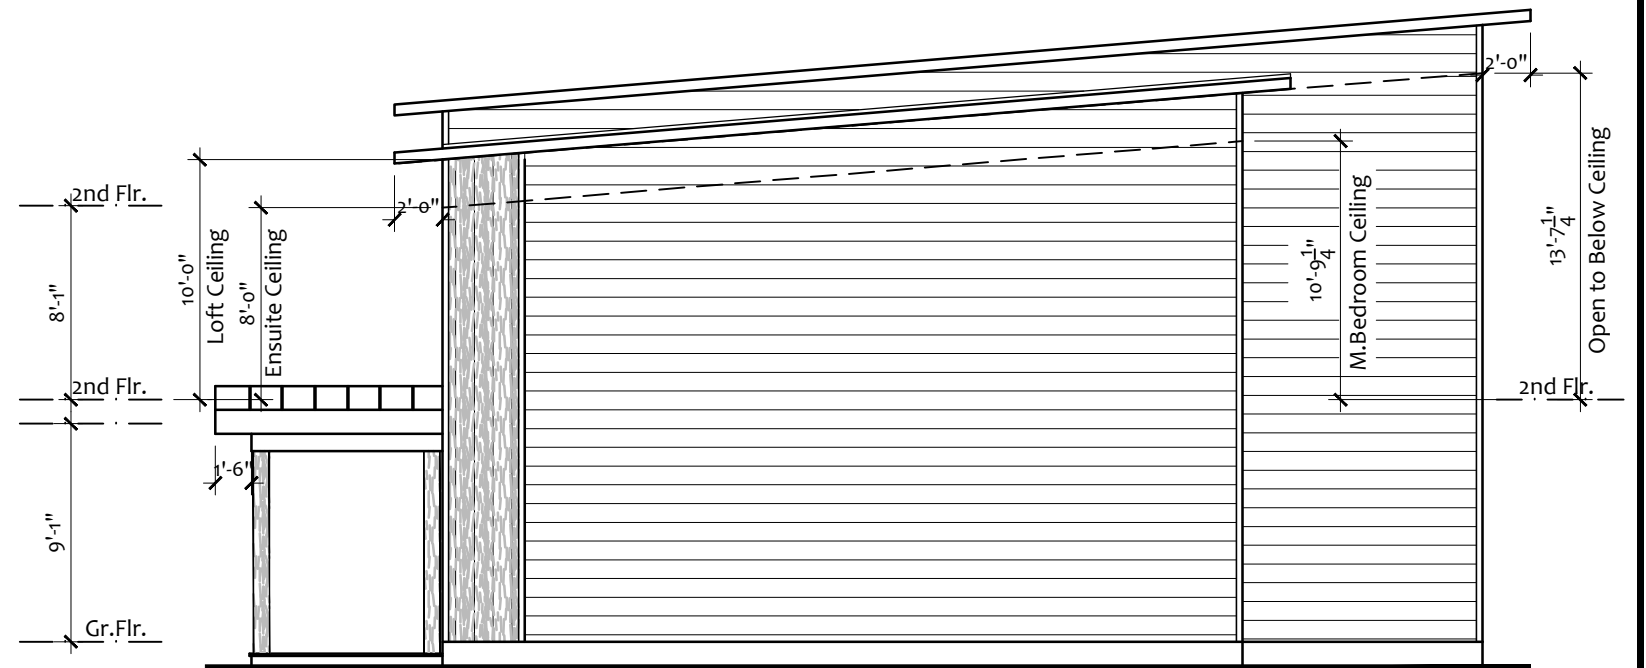

EAST ELEVATION



The Frontenac
NORTH, EAST, WEST & SOUTH ELEVATIONS

SCALE: 1/8" = 1'-0" (11x17)

D2

