





The GALETTA

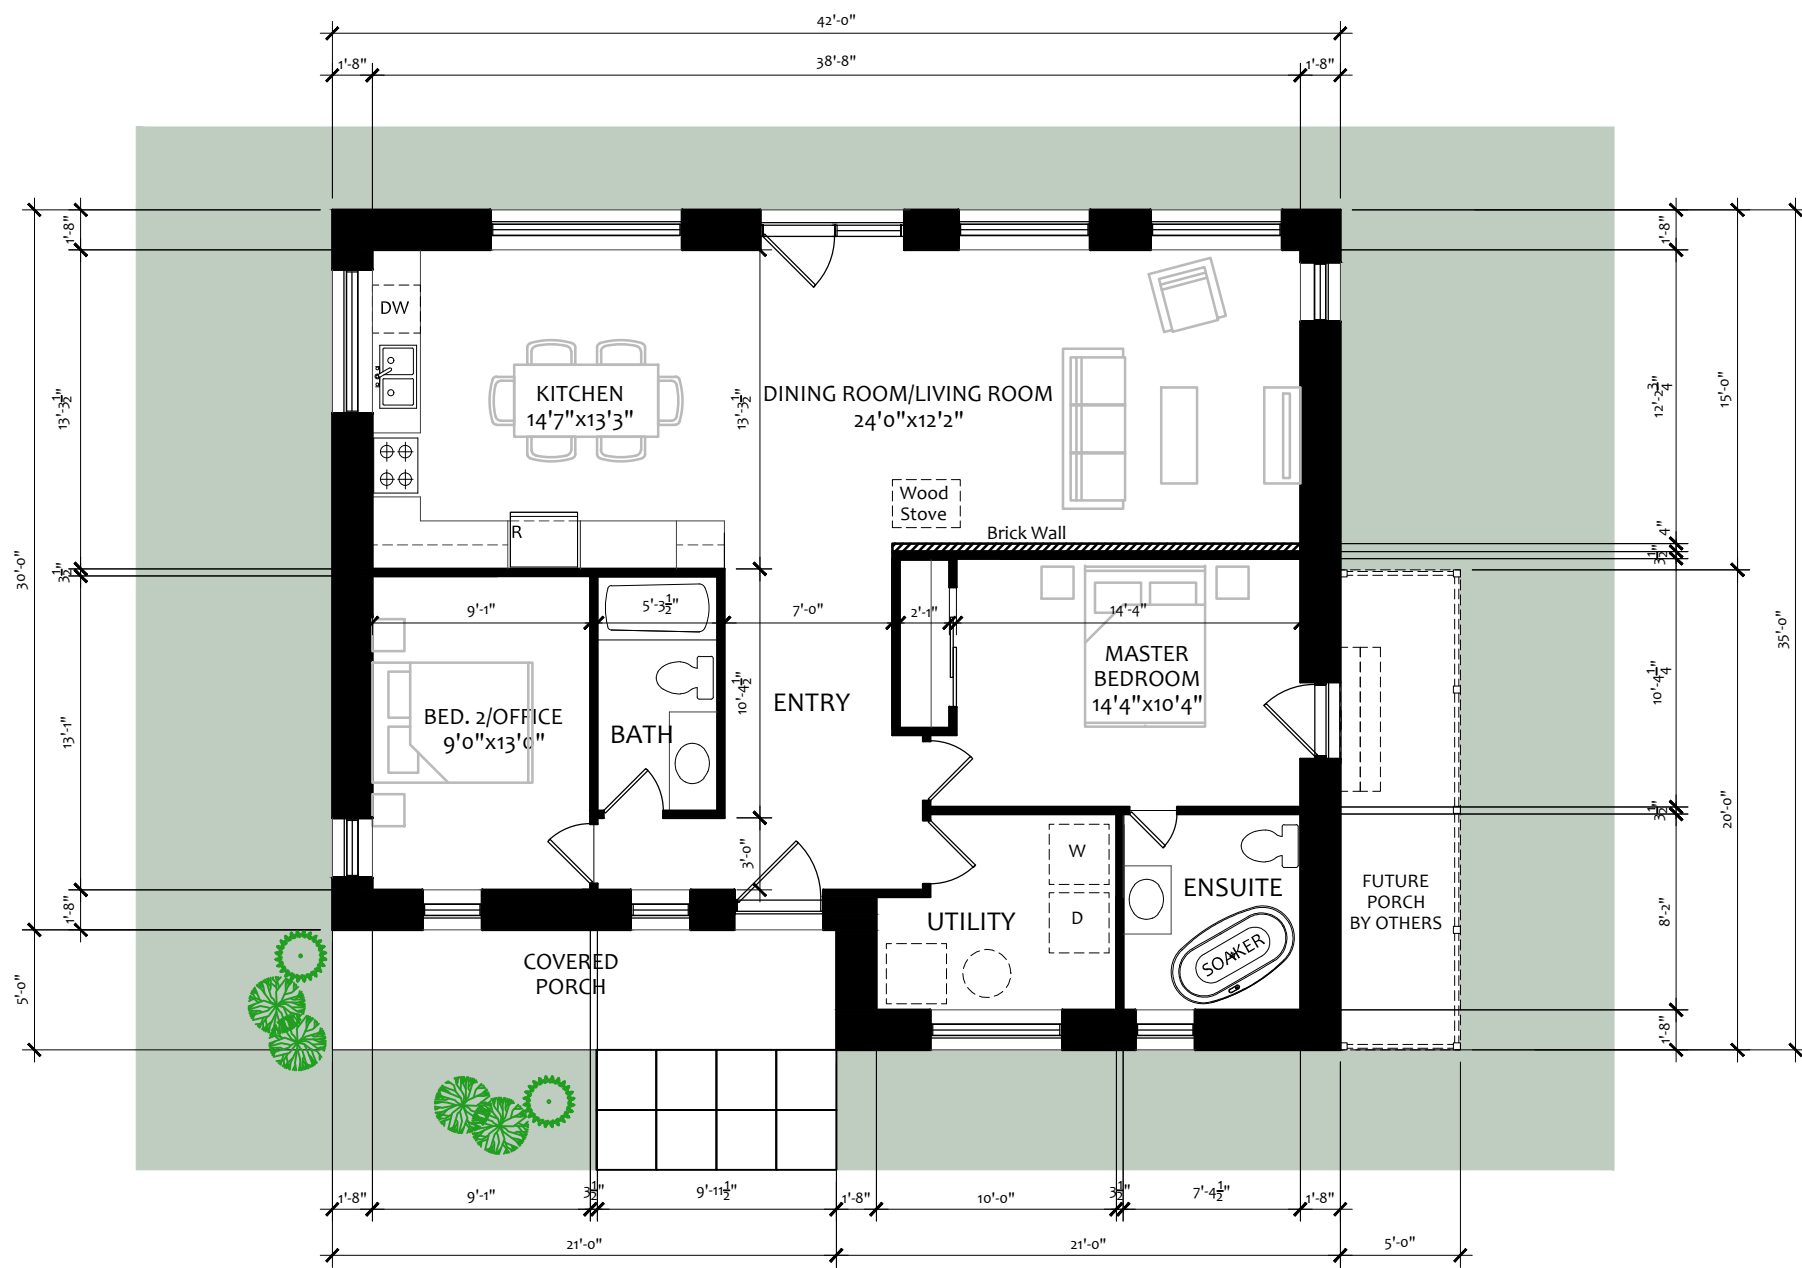


GROUND FLOOR PLAN

 


FINISHED AREA:
GROUND FLOOR: 1365 sq.ft.

The Galetta
PLAN, ELEVATIONS SCALE: 1/8" =
1'0" (11x17)


A1

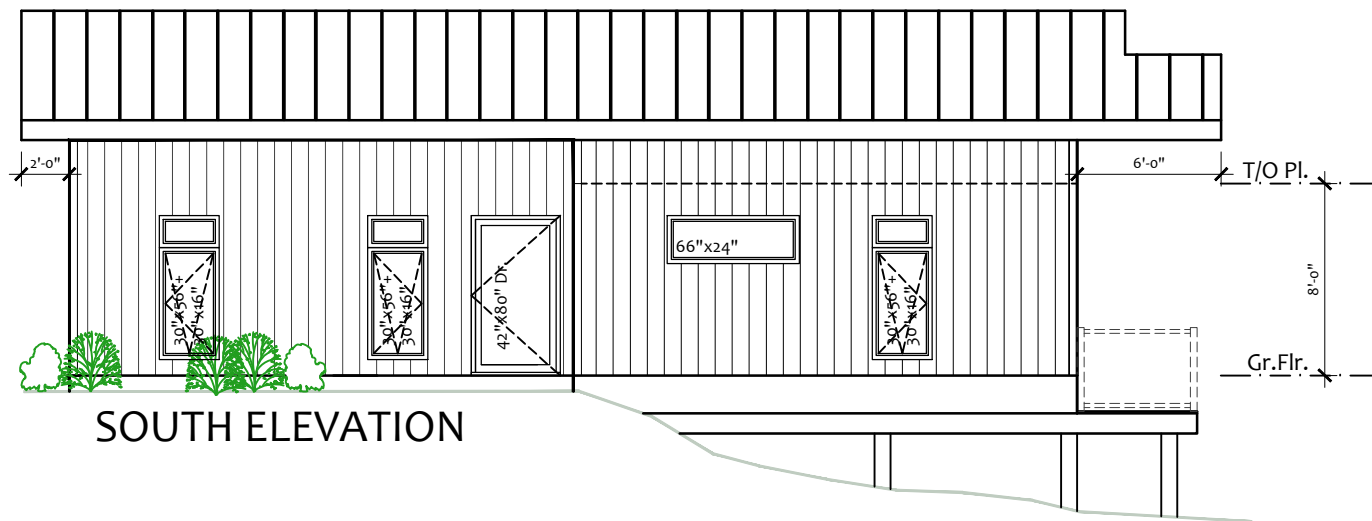


SOUTH ELEVATION

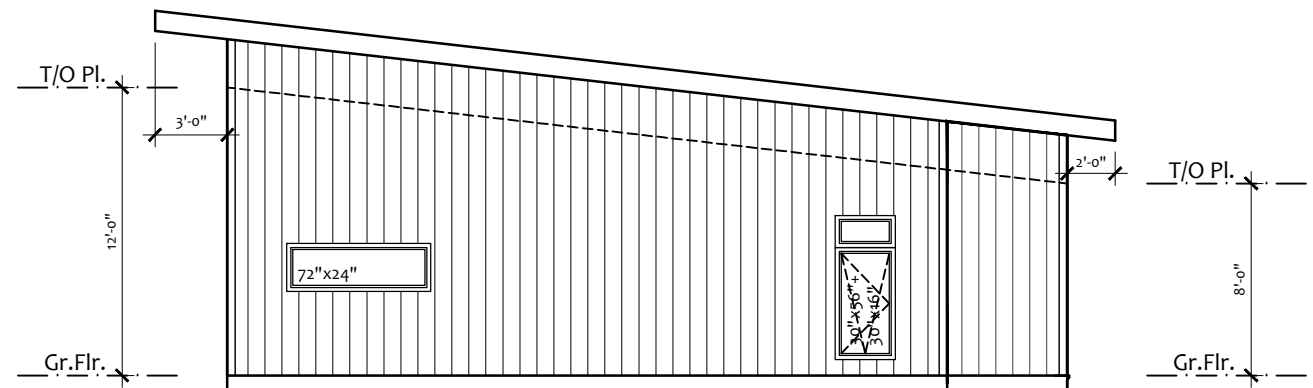


WEST ELEVATION

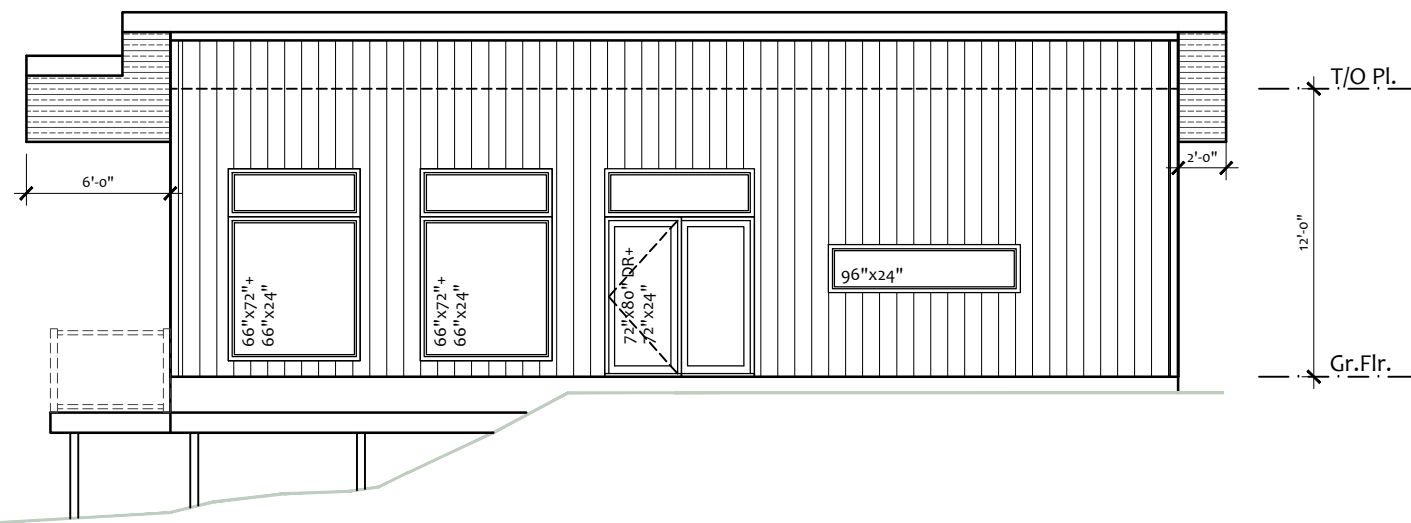

NORTH ELEVATION

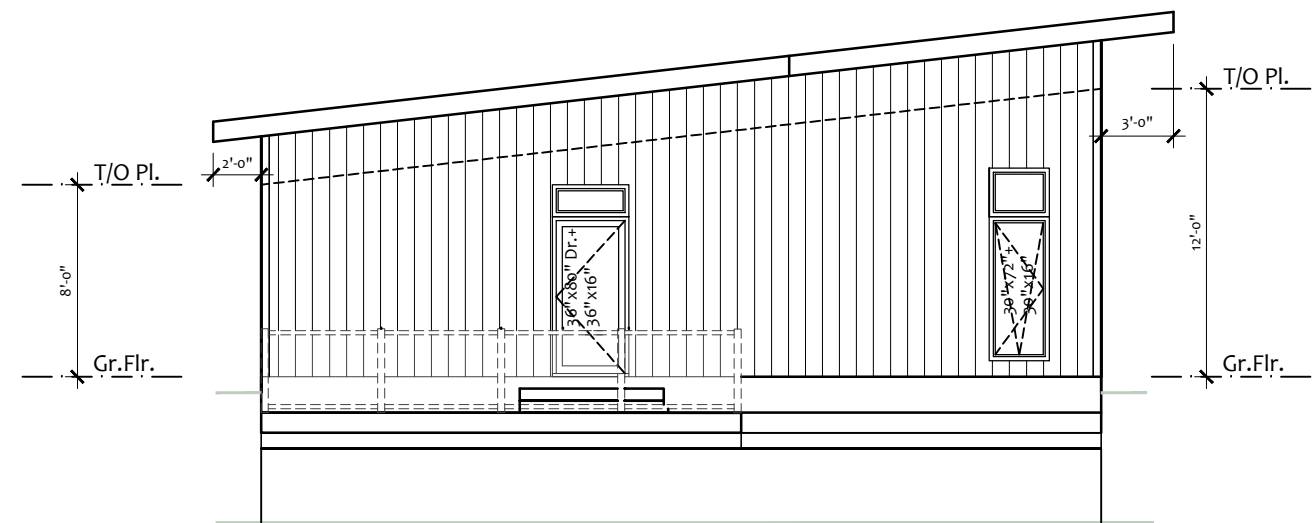

EAST ELEVATION

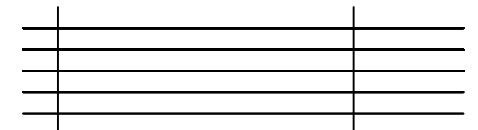

The Galetta

NORTH, WEST, SOUTH & EAST ELEVATIONS

SCALE: 1/8" = 1'0" (11x17)

A2