



## The HUMMINGBIRD


---




FINISHED AREA:

Ground Floor w/o Screened Porch: 1916 sq.ft.  
Ground Floor w/ Screened Porch: 2228 sq.ft.



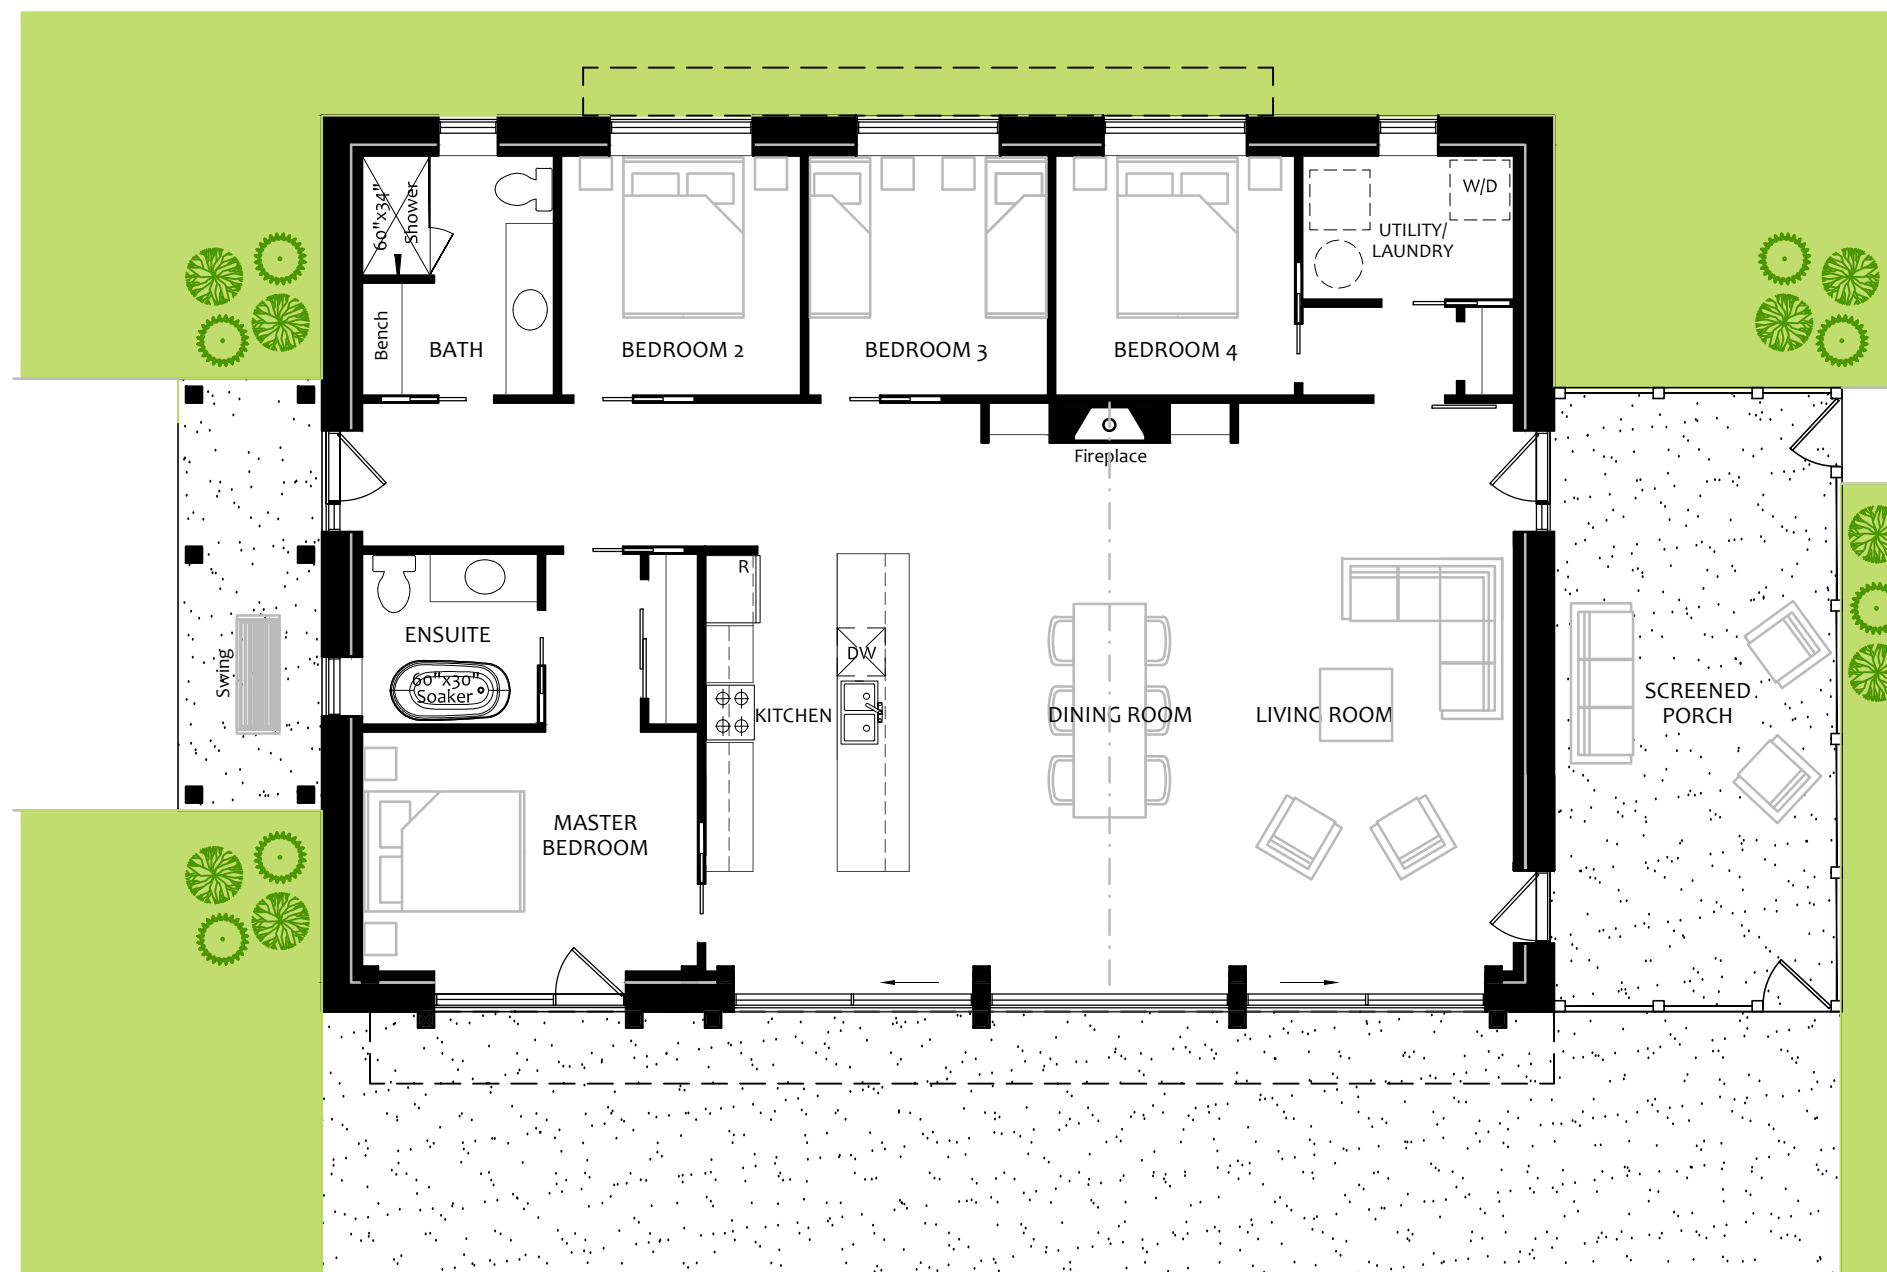


GROUND FLOOR PLAN

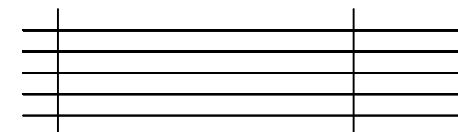

The Hummingbird  
GROUND FLOOR PLAN

SCALE: 1/8" = 1'0" (11x17)

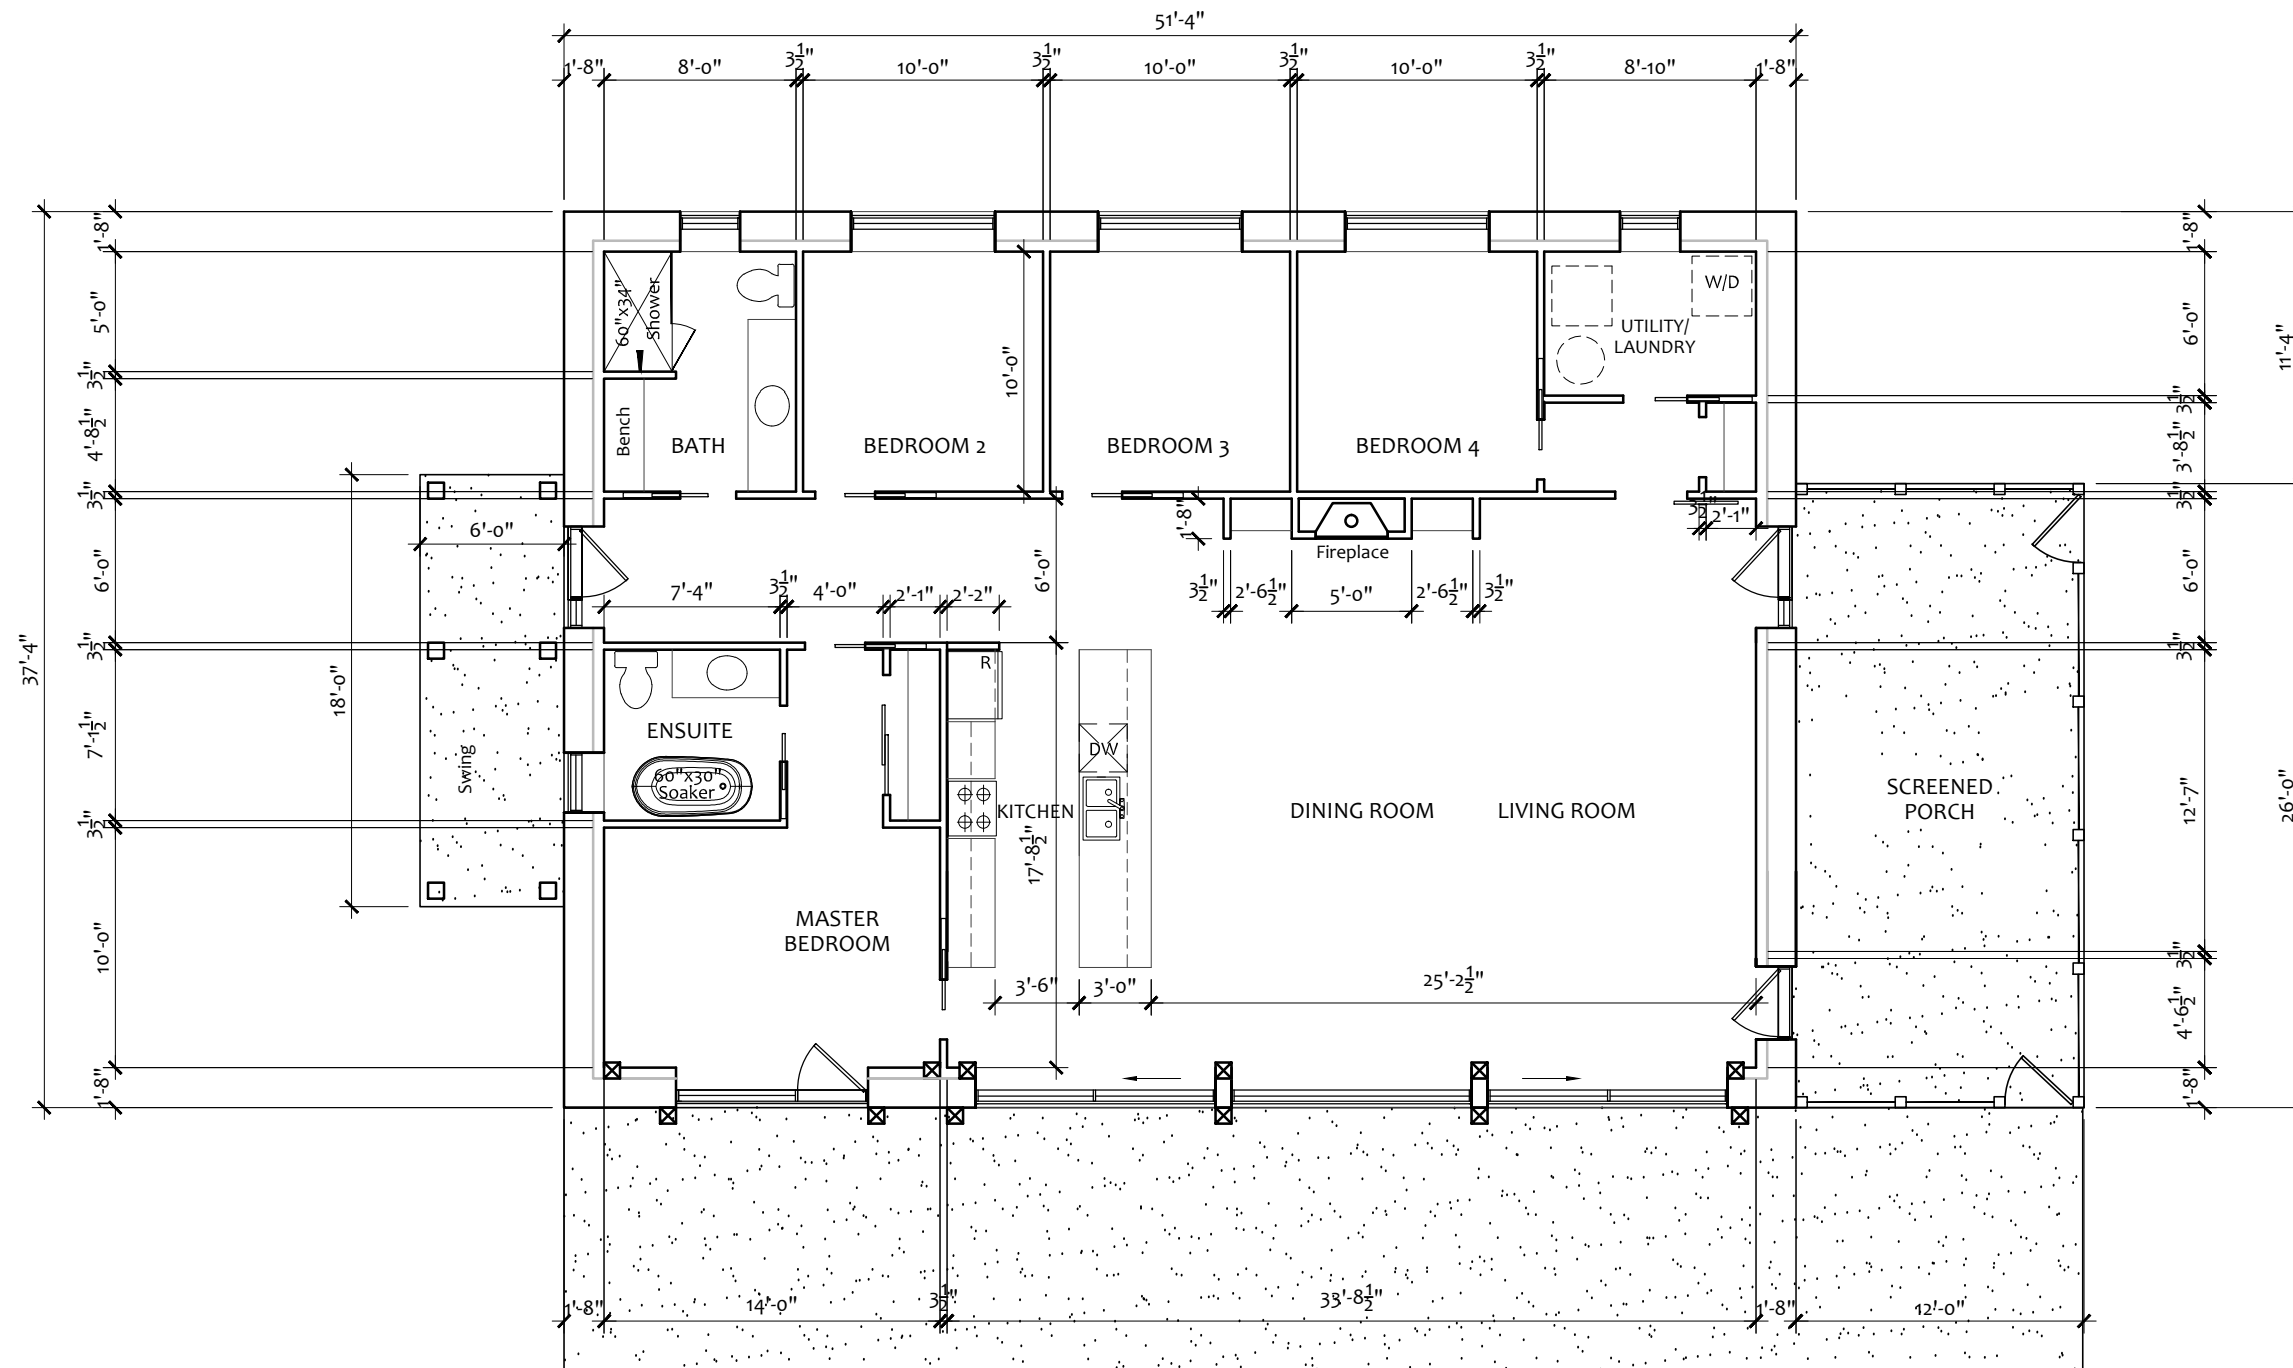

GROUND FLOOR PLAN





The Hummingbird  
GROUND FLOOR PLAN


SCALE: 1/8" = 1'-0" (11x17)

# Energy Efficiency Design Summary


TOTAL AREA OF EXPOSED BUILDING FACE:	2423.59 sq.ft.
AREA OF WINDOW GLAZING:	493.77 sq.ft.
PERCENTAGE:	20.3%

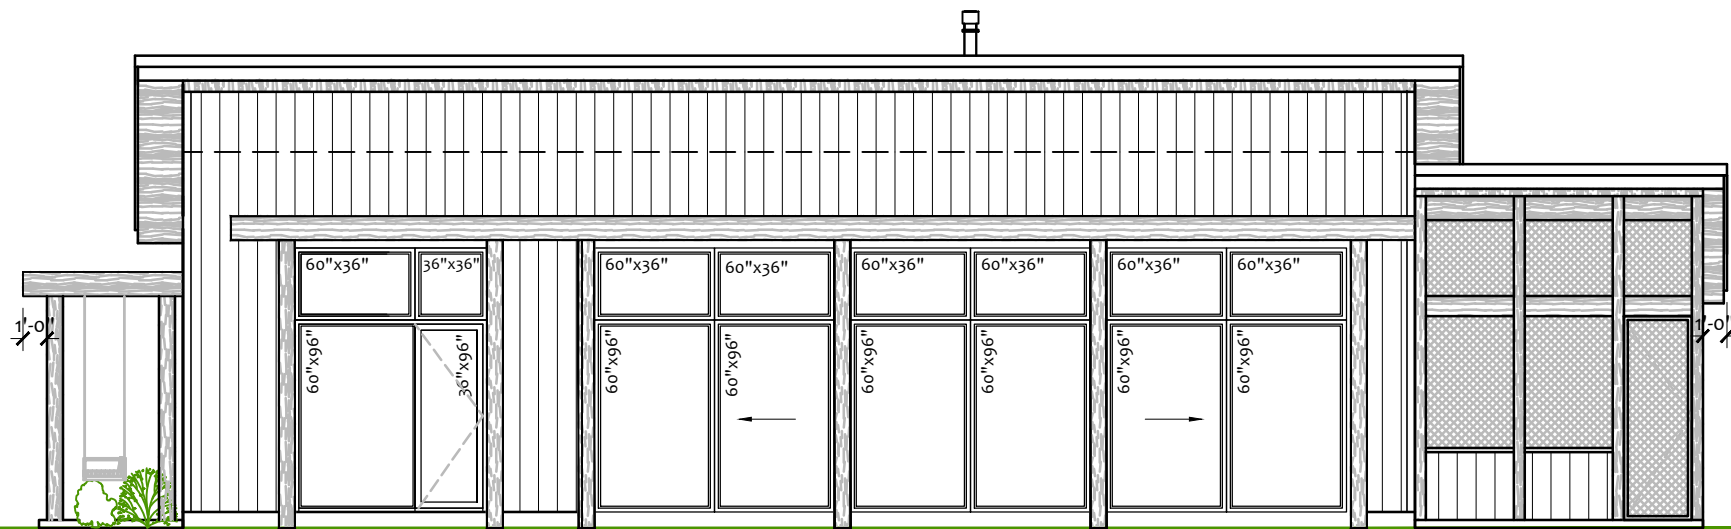


SOUTH ELEVATION

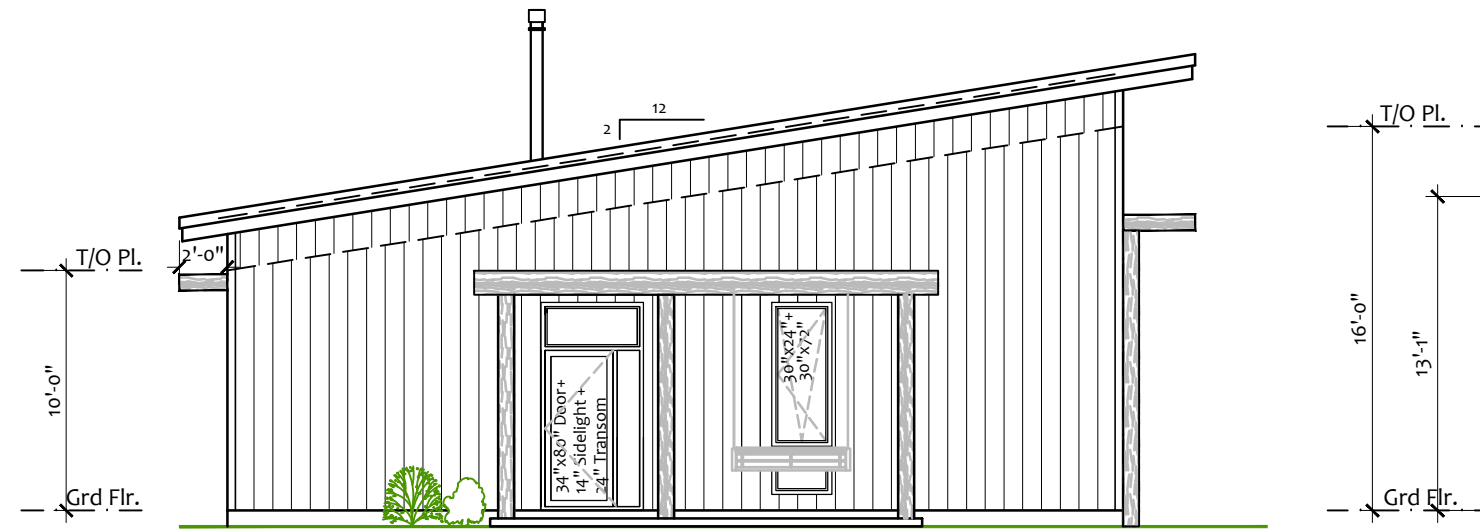

WEST ELEVATION

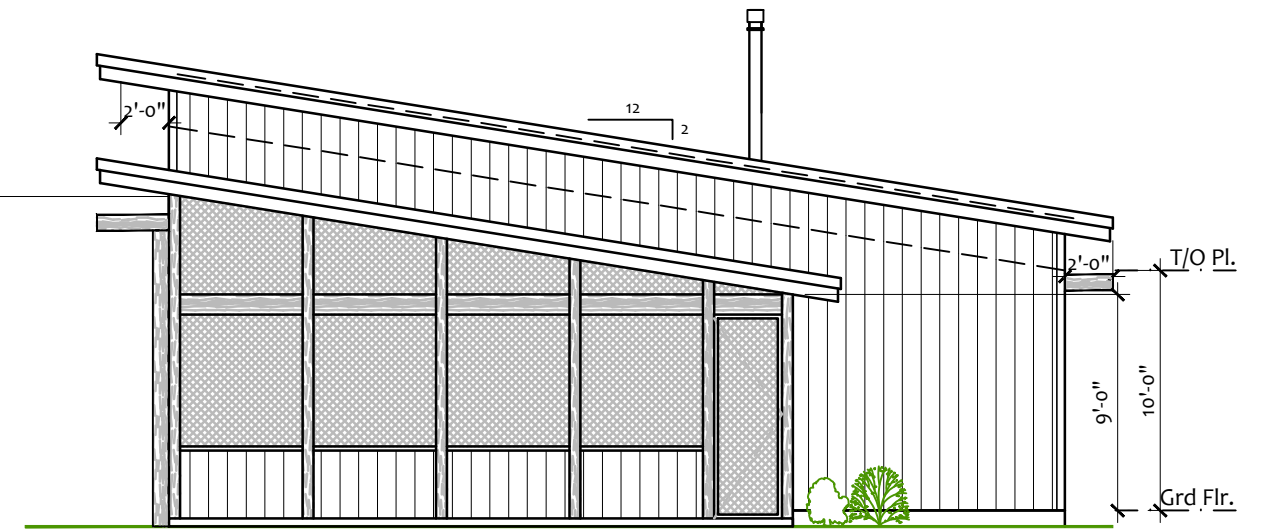

EAST ELEVATION

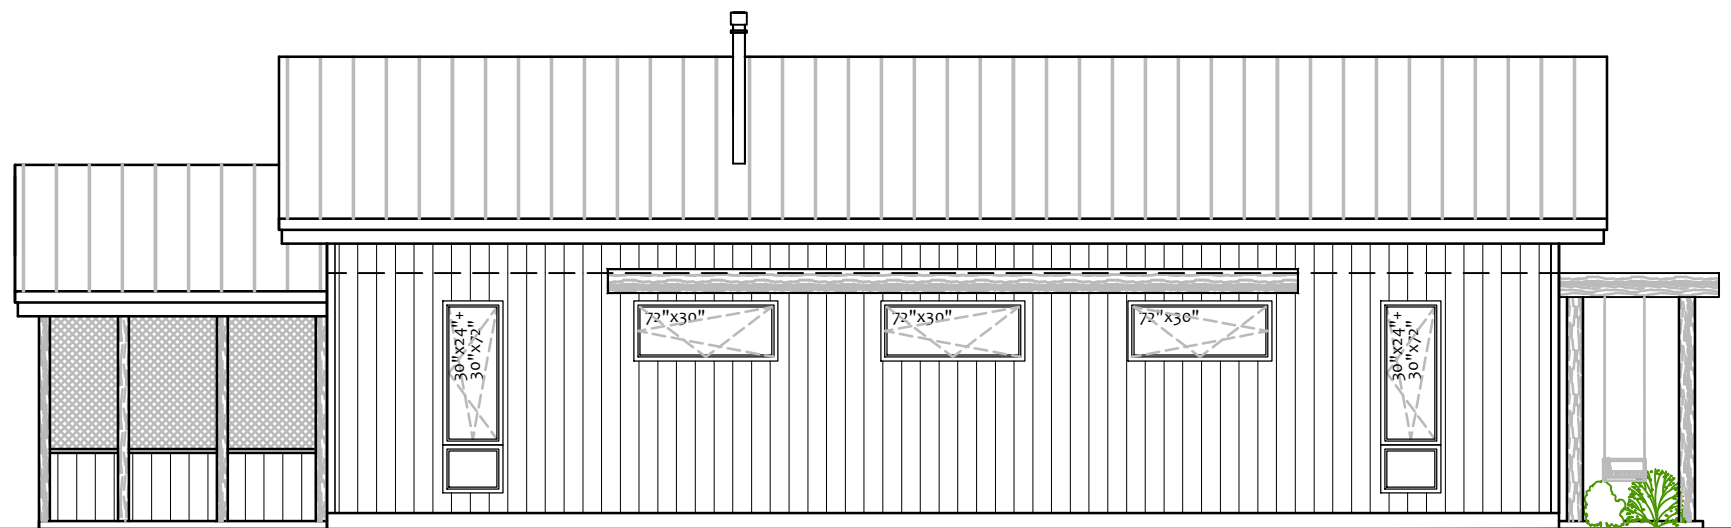

NORTH ELEVATION




The Hummingbird

---

NORTH, SOUTH, EAST & WEST ELEVATIONS

SCALE: 1/8" = 1'0" (11x17)