




The Madawaska

FINISHED AREA: (Heated Space)

GROUND FLOOR: 1893 sq.ft.
SECOND FLOOR: 690 sq.ft.


TOTAL AREA: 2583 sq.ft.

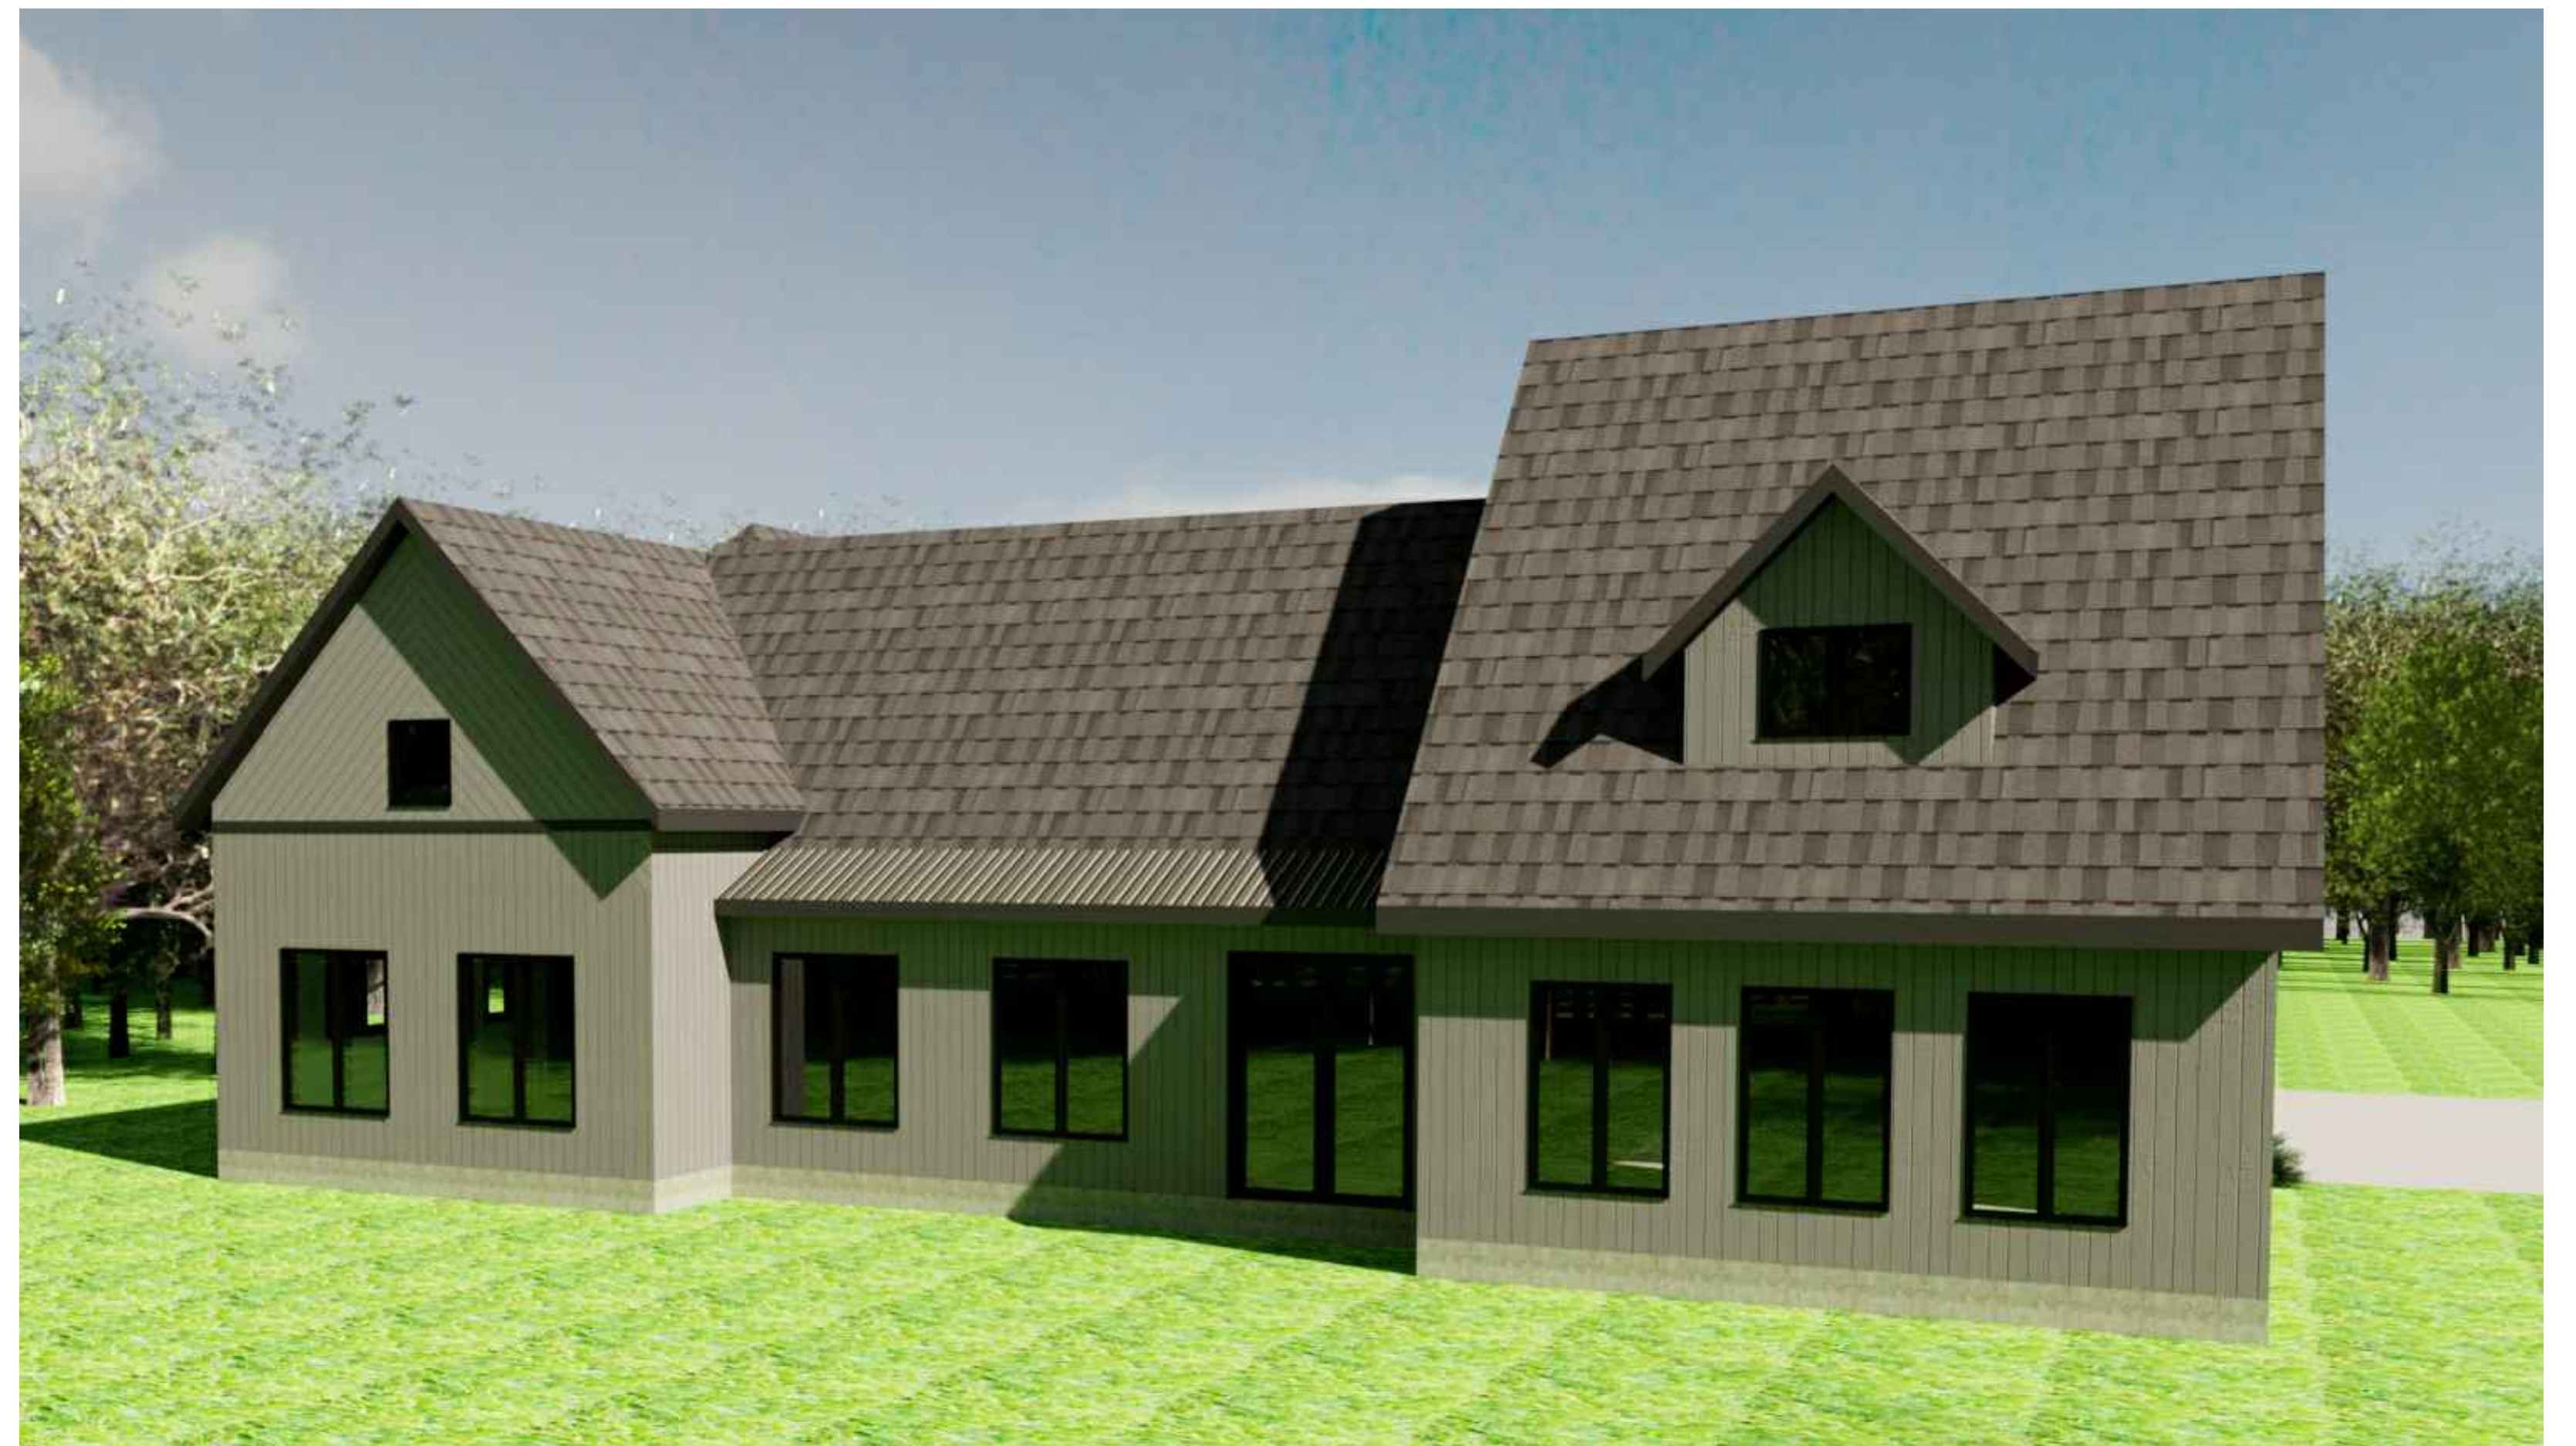

| | |
|--------------------------------------|--------------------|
| FINISHED AREA: (Heated Space) | |
| GROUND FLOOR: | 1893 sq.ft. |
| SECOND FLOOR: | 700 sq.ft. |
| TOTAL AREA: | 2593 sq.ft. |





| | |
|--|--|
| | |
| | |
| | |
| | |
| | |




The Madawaska
 FLOOR PLAN
 SCALE: 1/8" = 1'0" (11x17)

D1

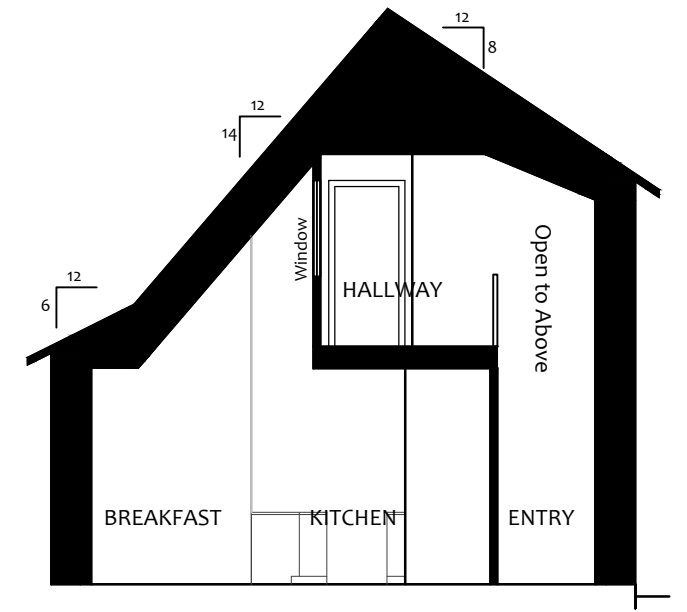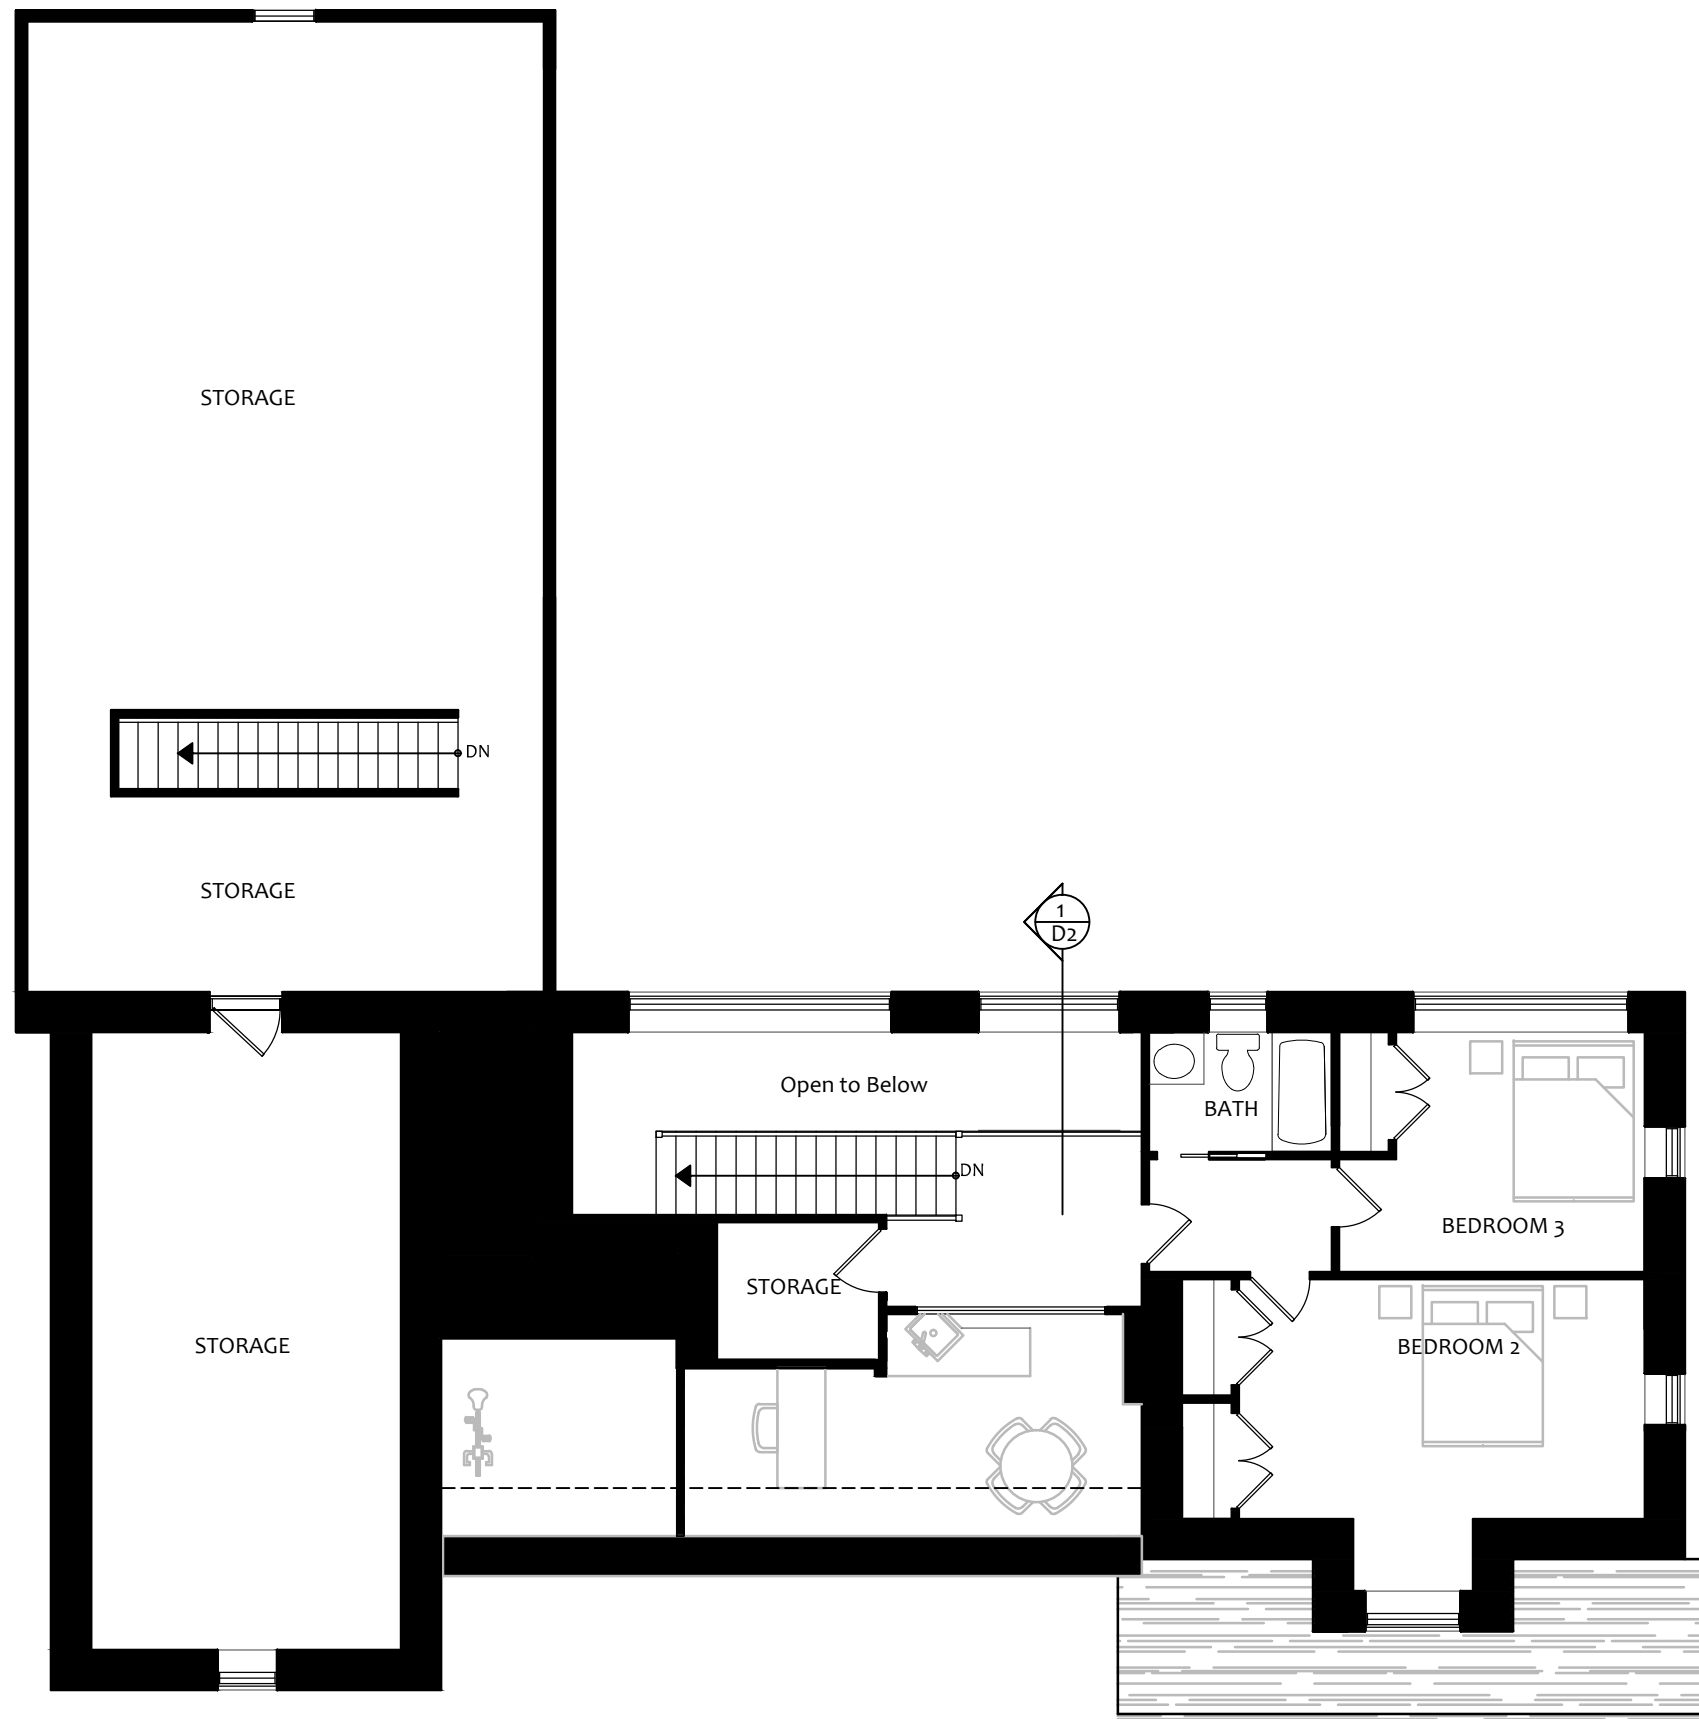

1 PRELIMINARY CROSS SECTION

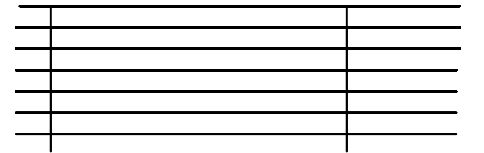


The Madawaska


FLOOR PLAN

SCALE: 1/8" = 1'0" (11x17)

D2

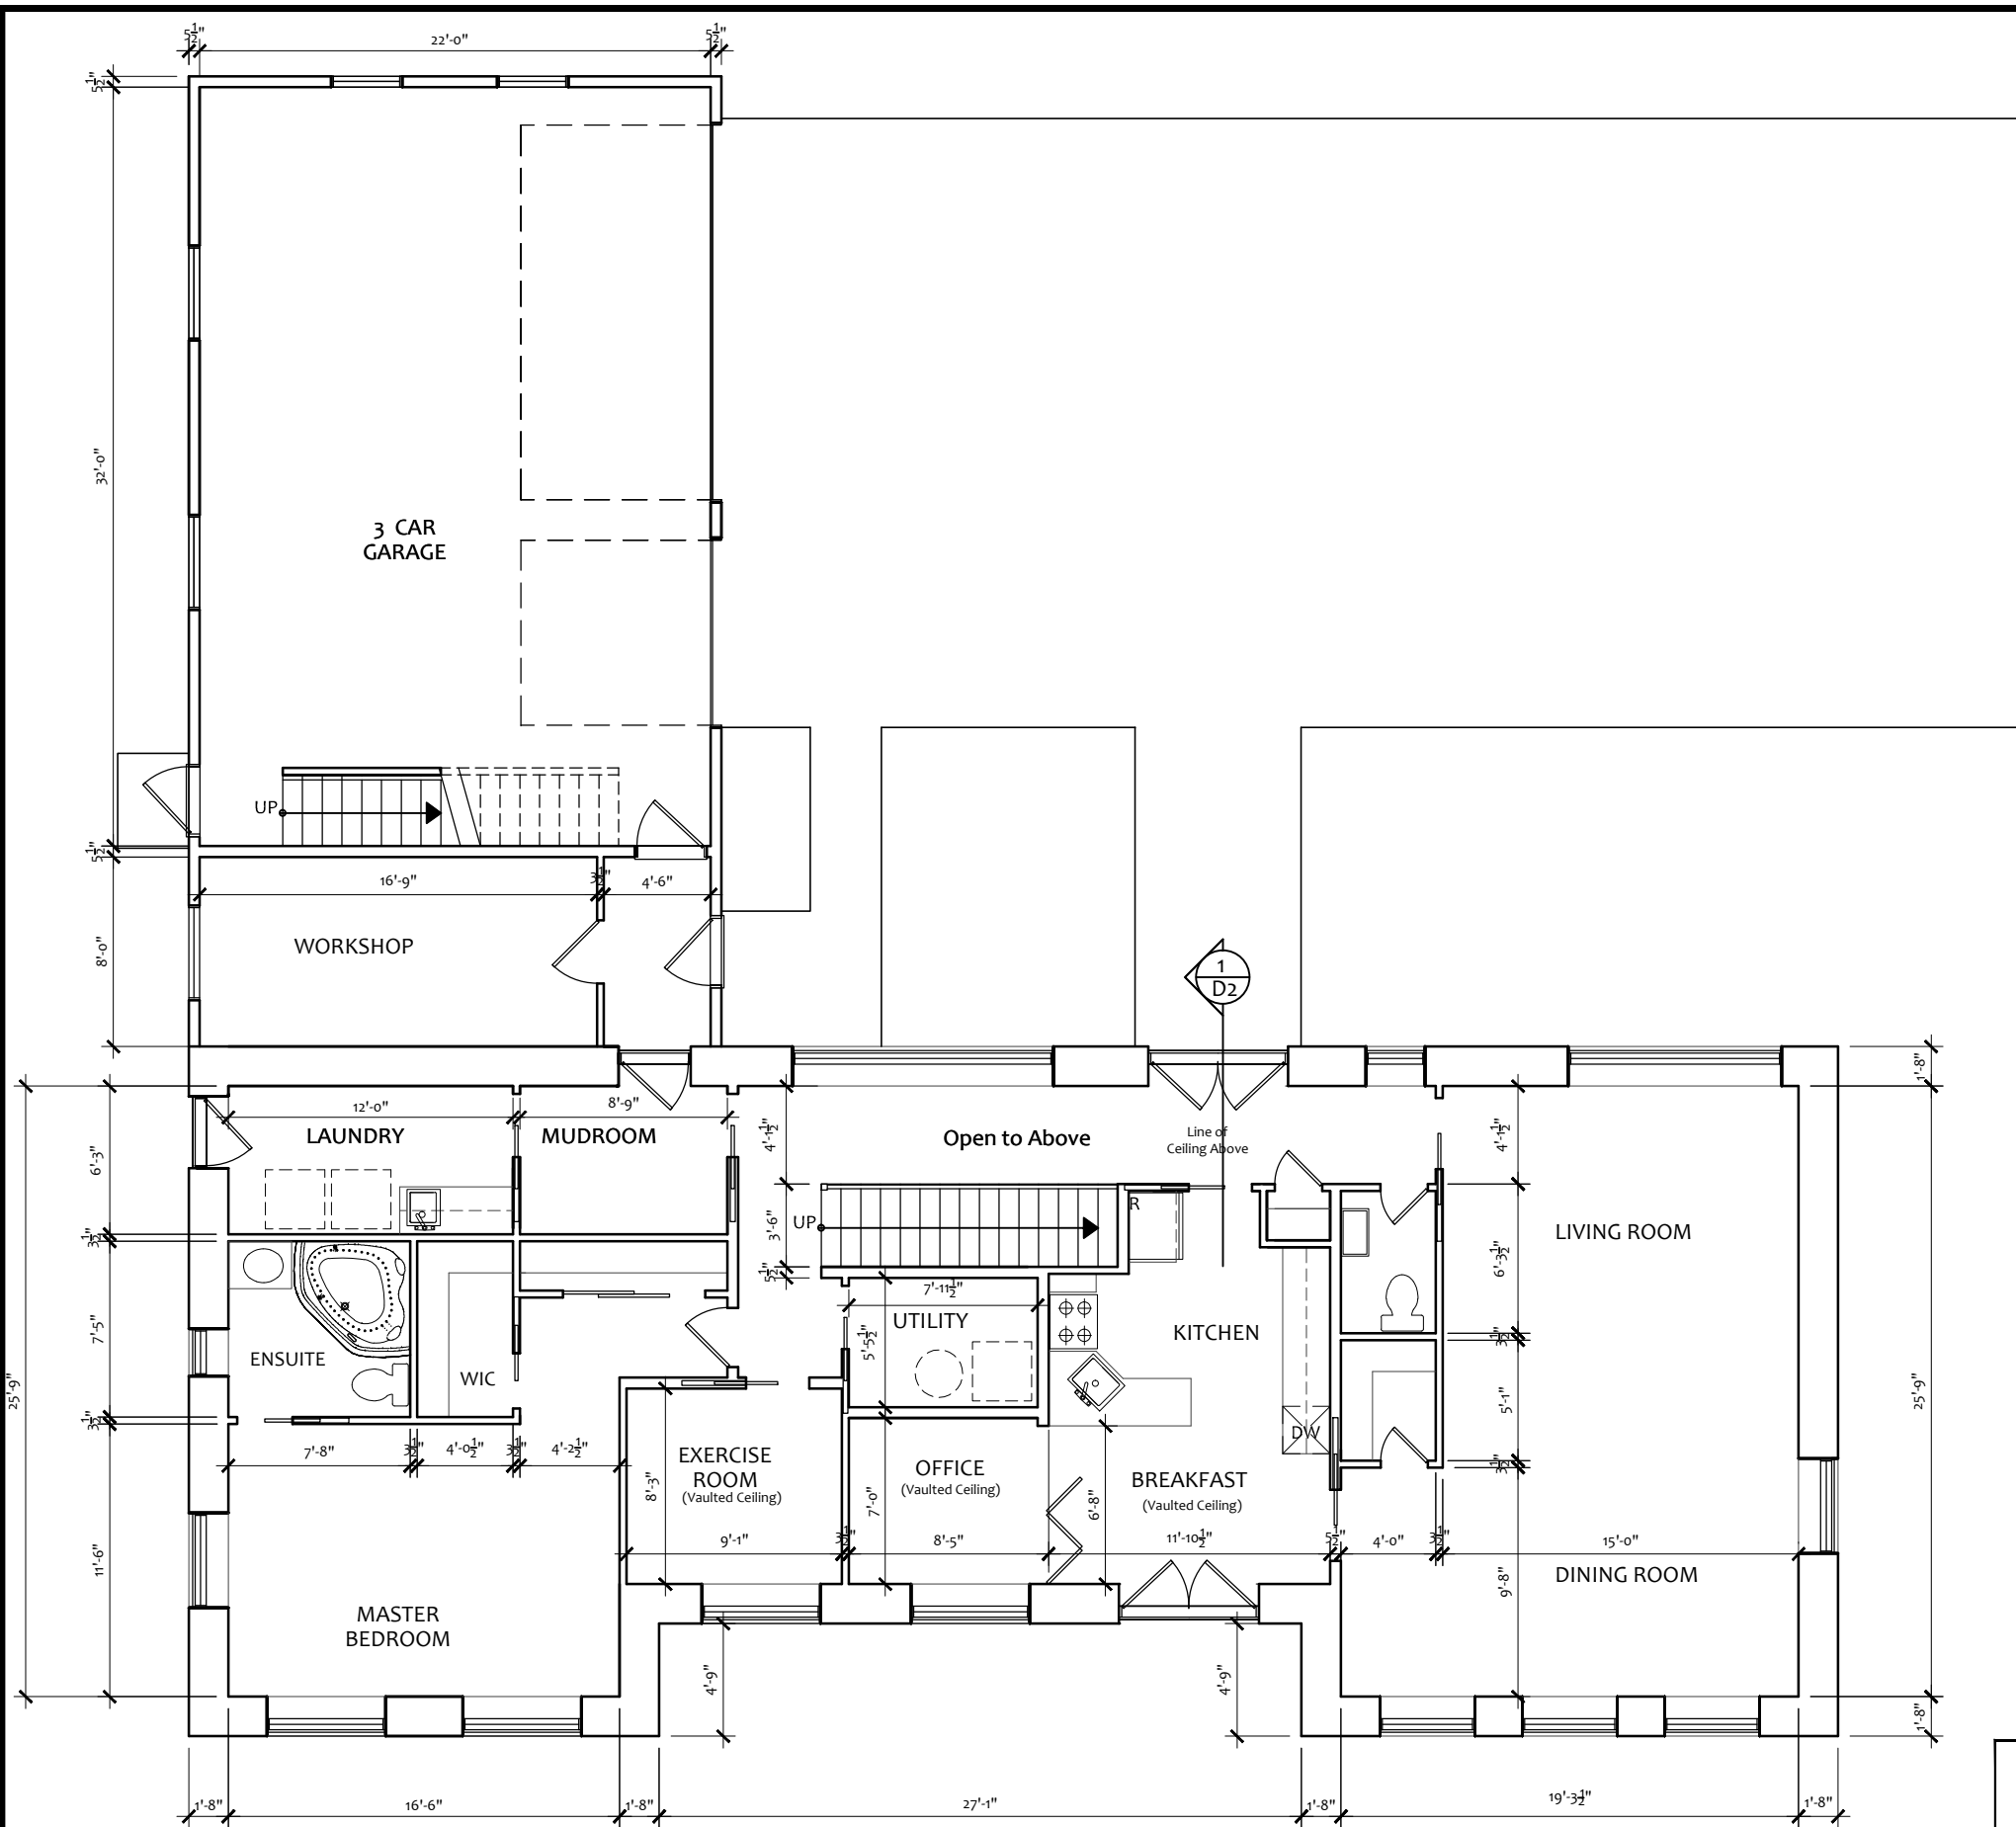



| FINISHED AREA: (Heated Space) | |
|-------------------------------|--------------------|
| GROUND FLOOR: | 1893 sq.ft. |
| SECOND FLOOR: | 700 sq.ft. |
| TOTAL AREA: | 2593 sq.ft. |

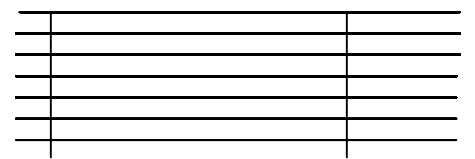


The Madawaska

GROUND FLOOR PLAN
SCALE: 1/8" = 1'0" (11x17)

D1

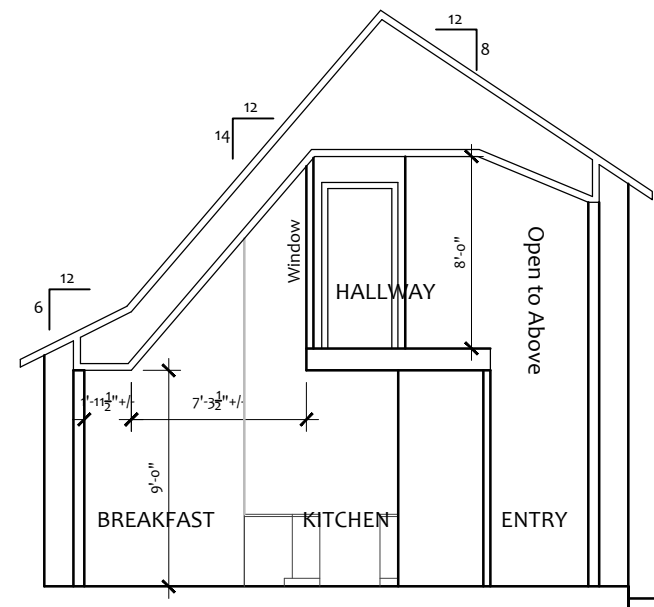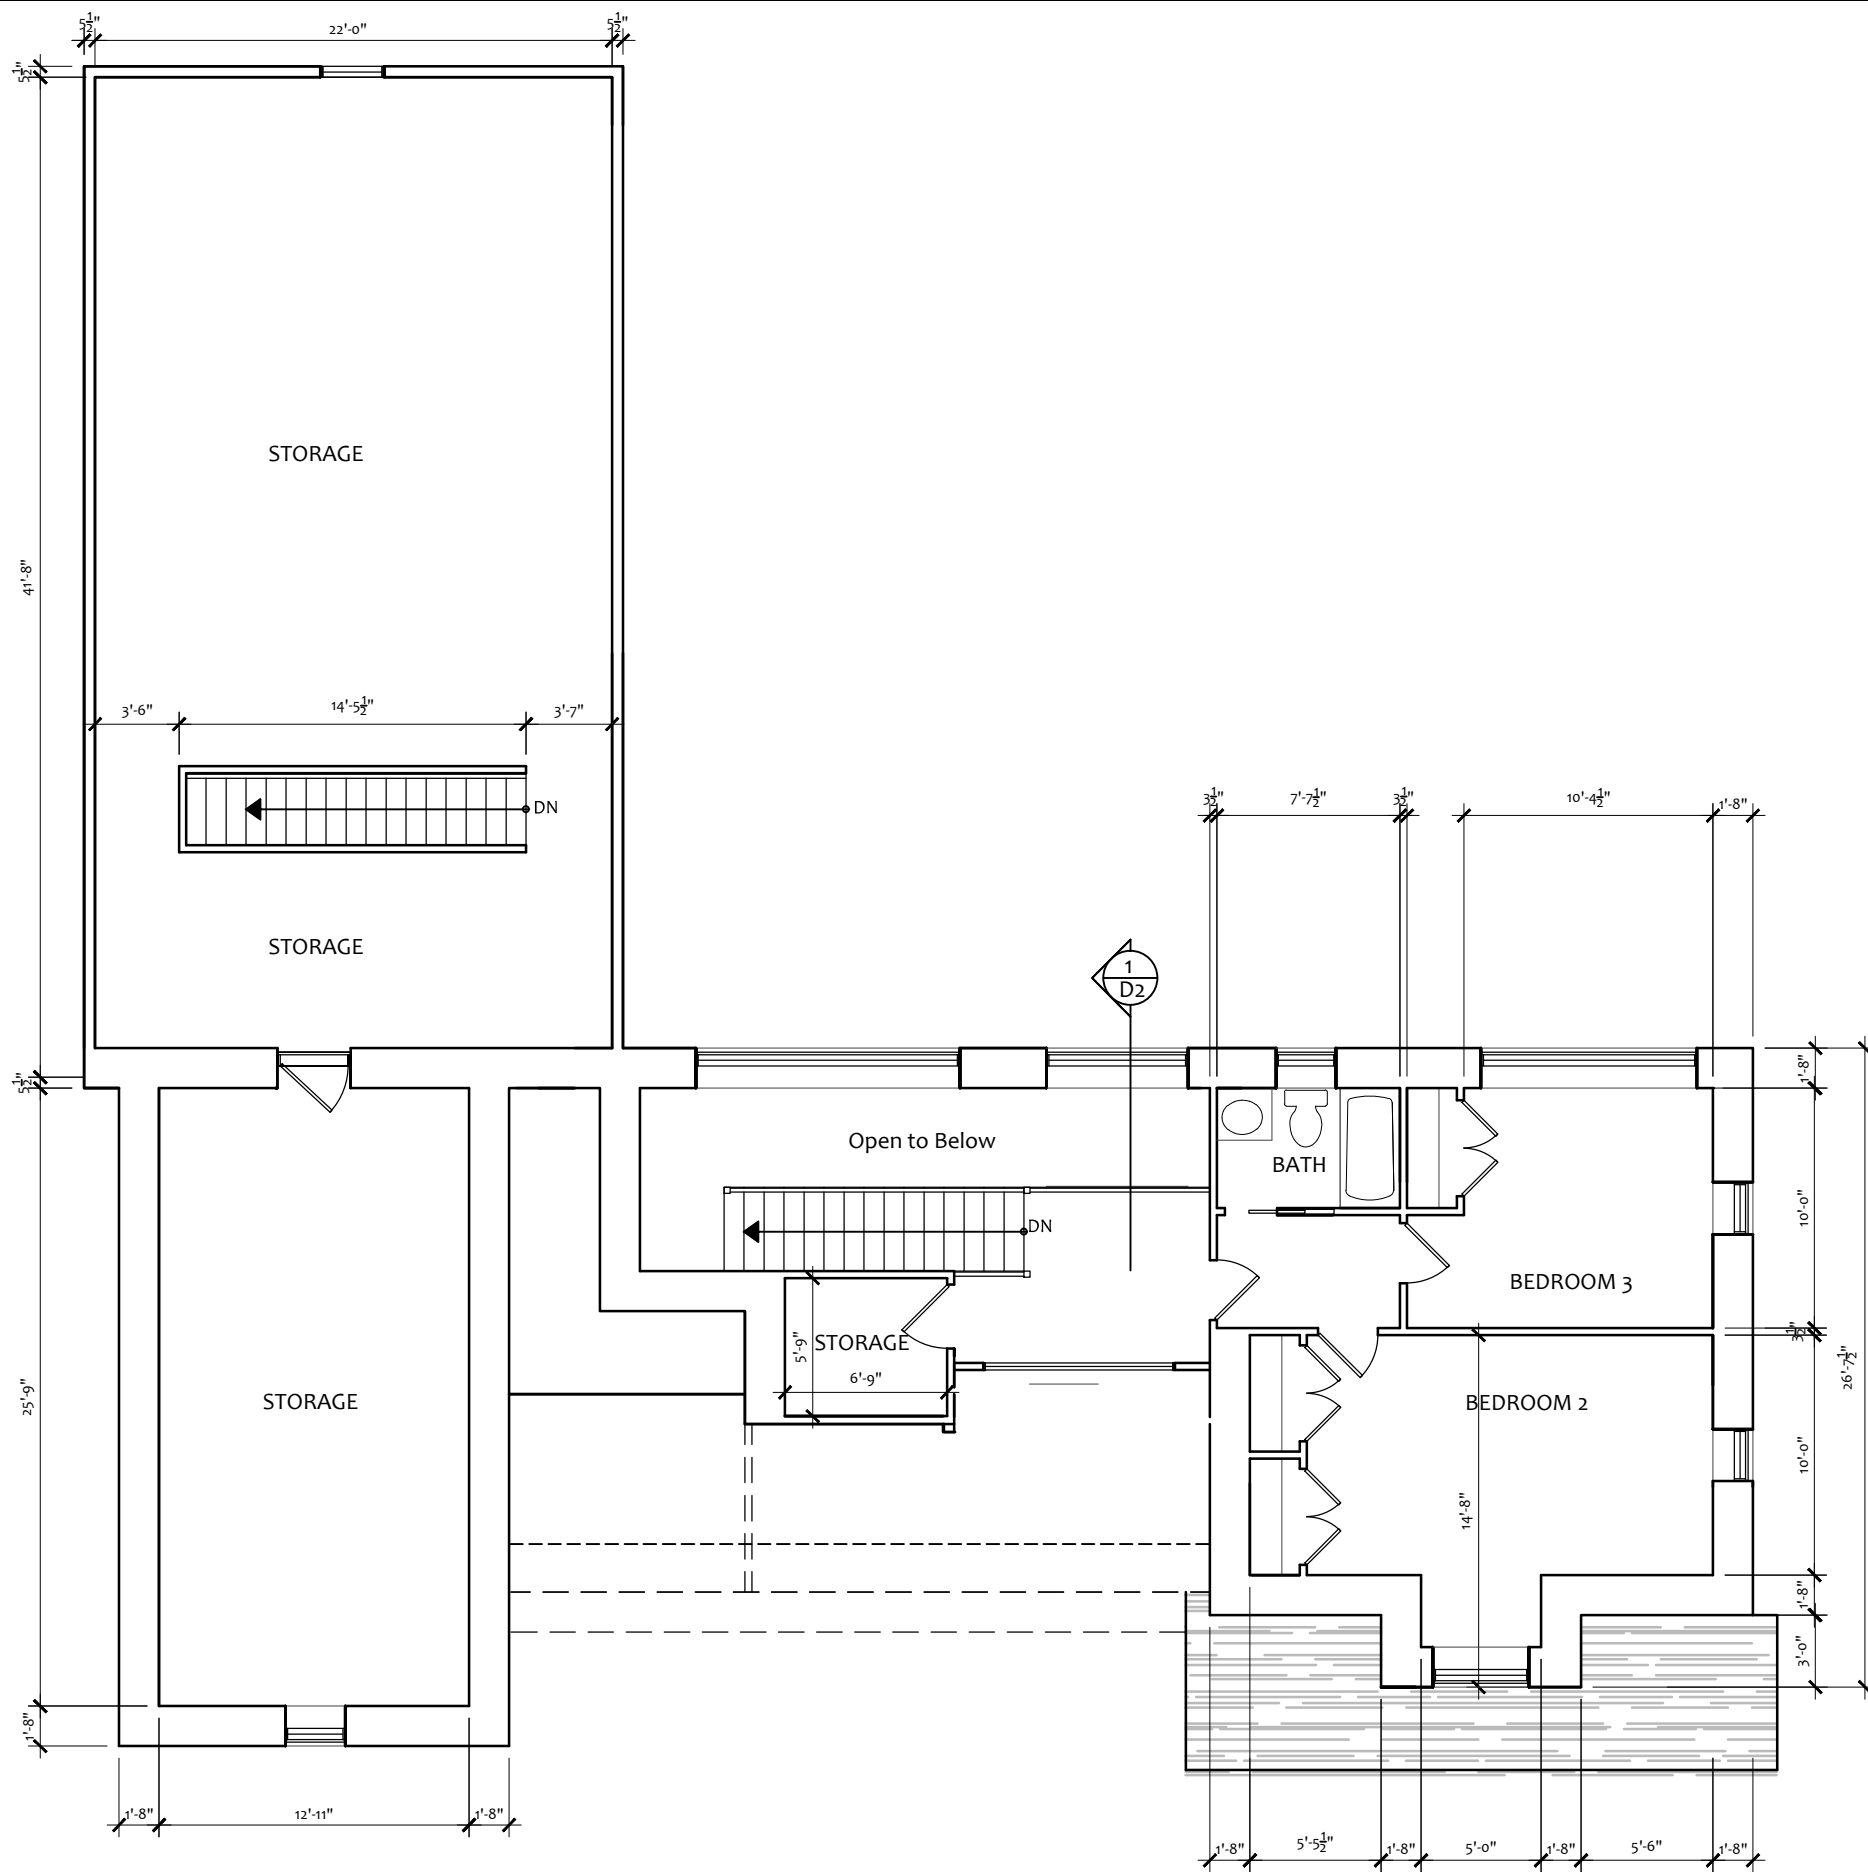


1 PRELIMINARY CROSS SECTION

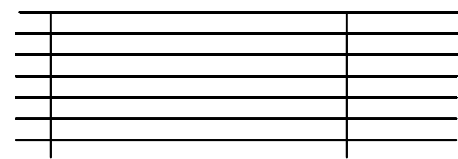

The Madawaska
 FLOOR PLAN
 SCALE: 1/8" = 1'-0" (11x17)


D2

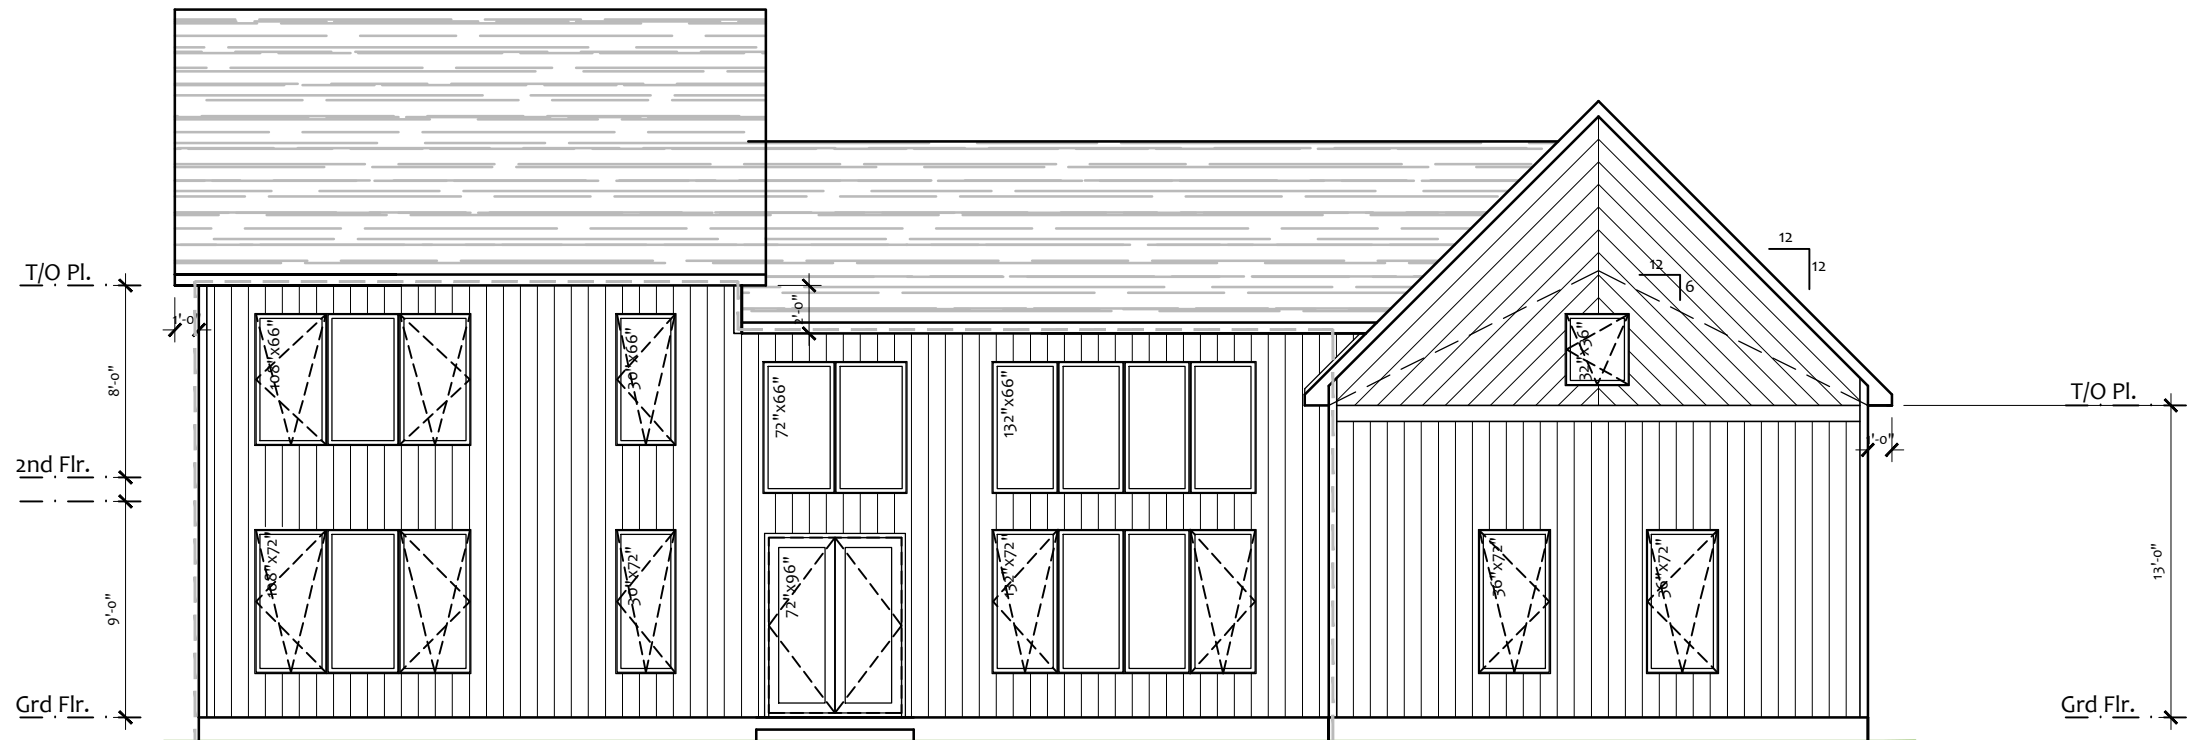


SOUTH ELEVATION

South Wall Wall to Glazing Ratio

| | |
|--------------------------------------|---------------|
| TOTAL AREA OF EXPOSED BUILDING FACE: | 845.00 sq.ft. |
| AREA OF WINDOW GLAZING: | 331.53 sq.ft. |
| PERCENTAGE: | 39.2% |

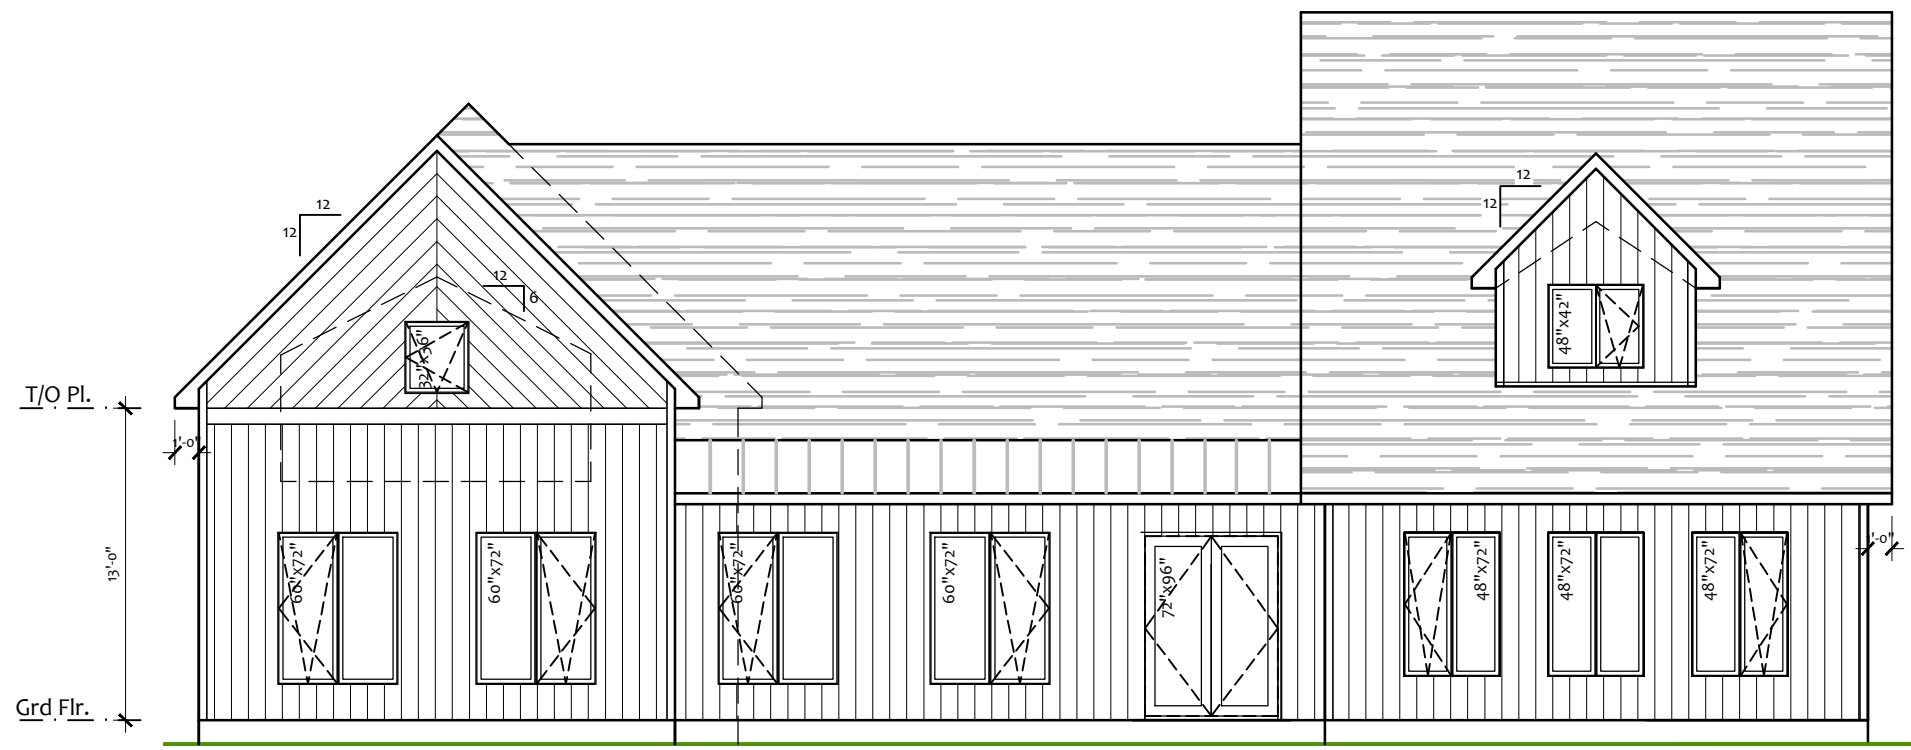


NORTH ELEVATION

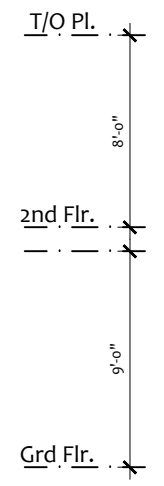



| | |
|--|--|
| | |
| | |
| | |
| | |





The Madawaska
 NORTH & SOUTH ELEVATIONS
 SCALE: 1/8" = 1'-0" (11x17)

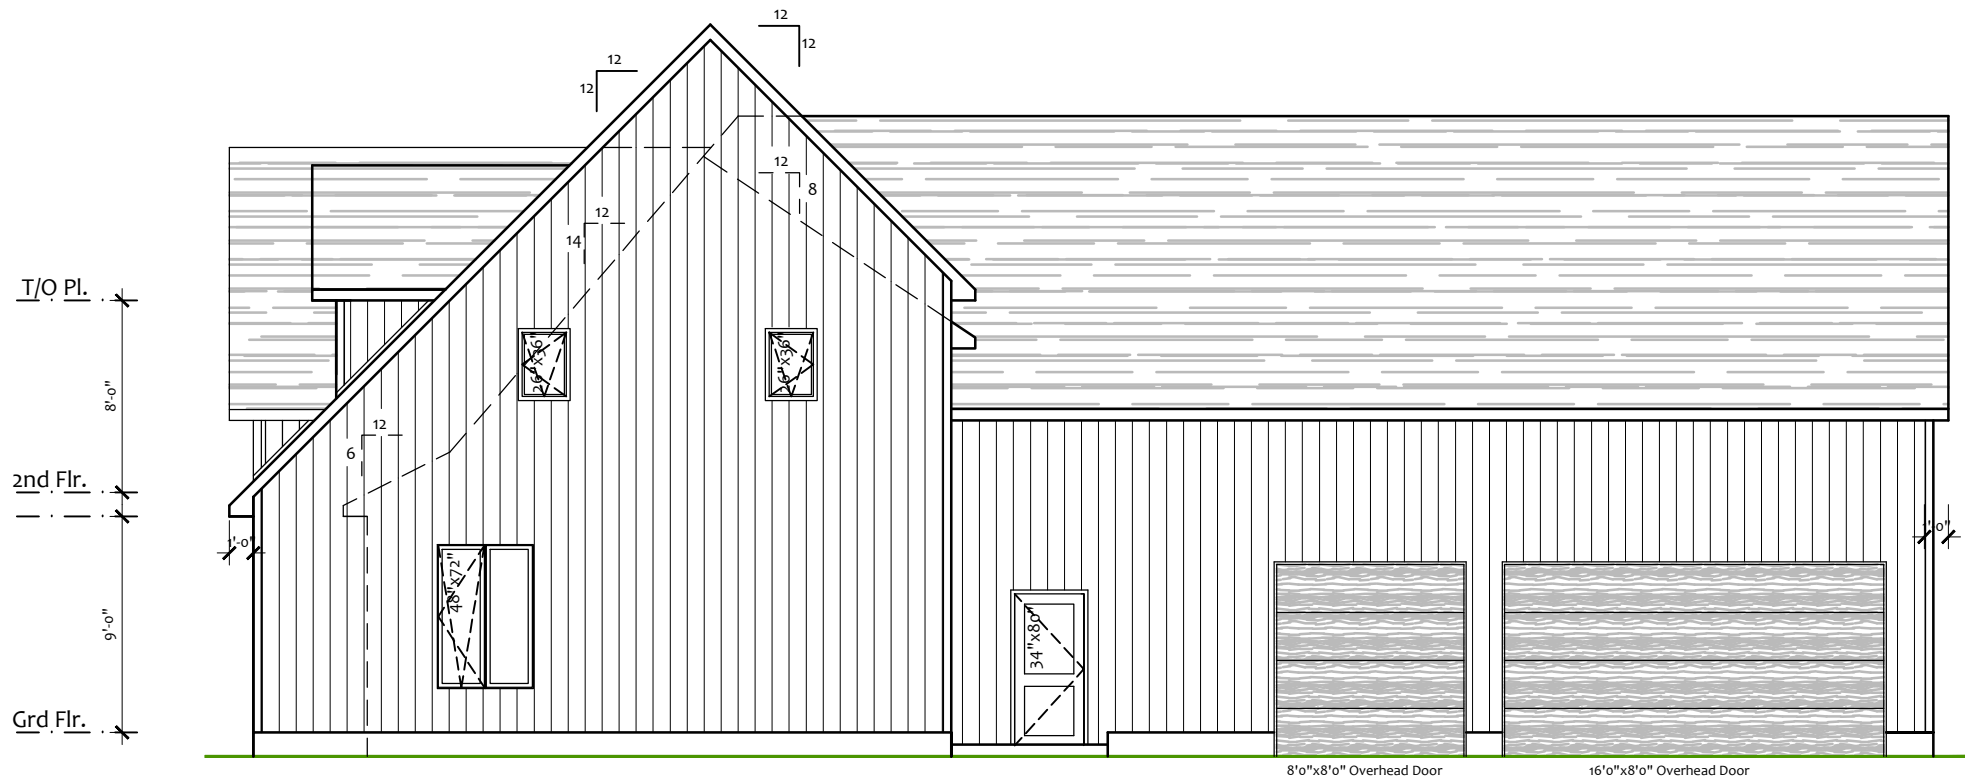

WEST ELEVATION

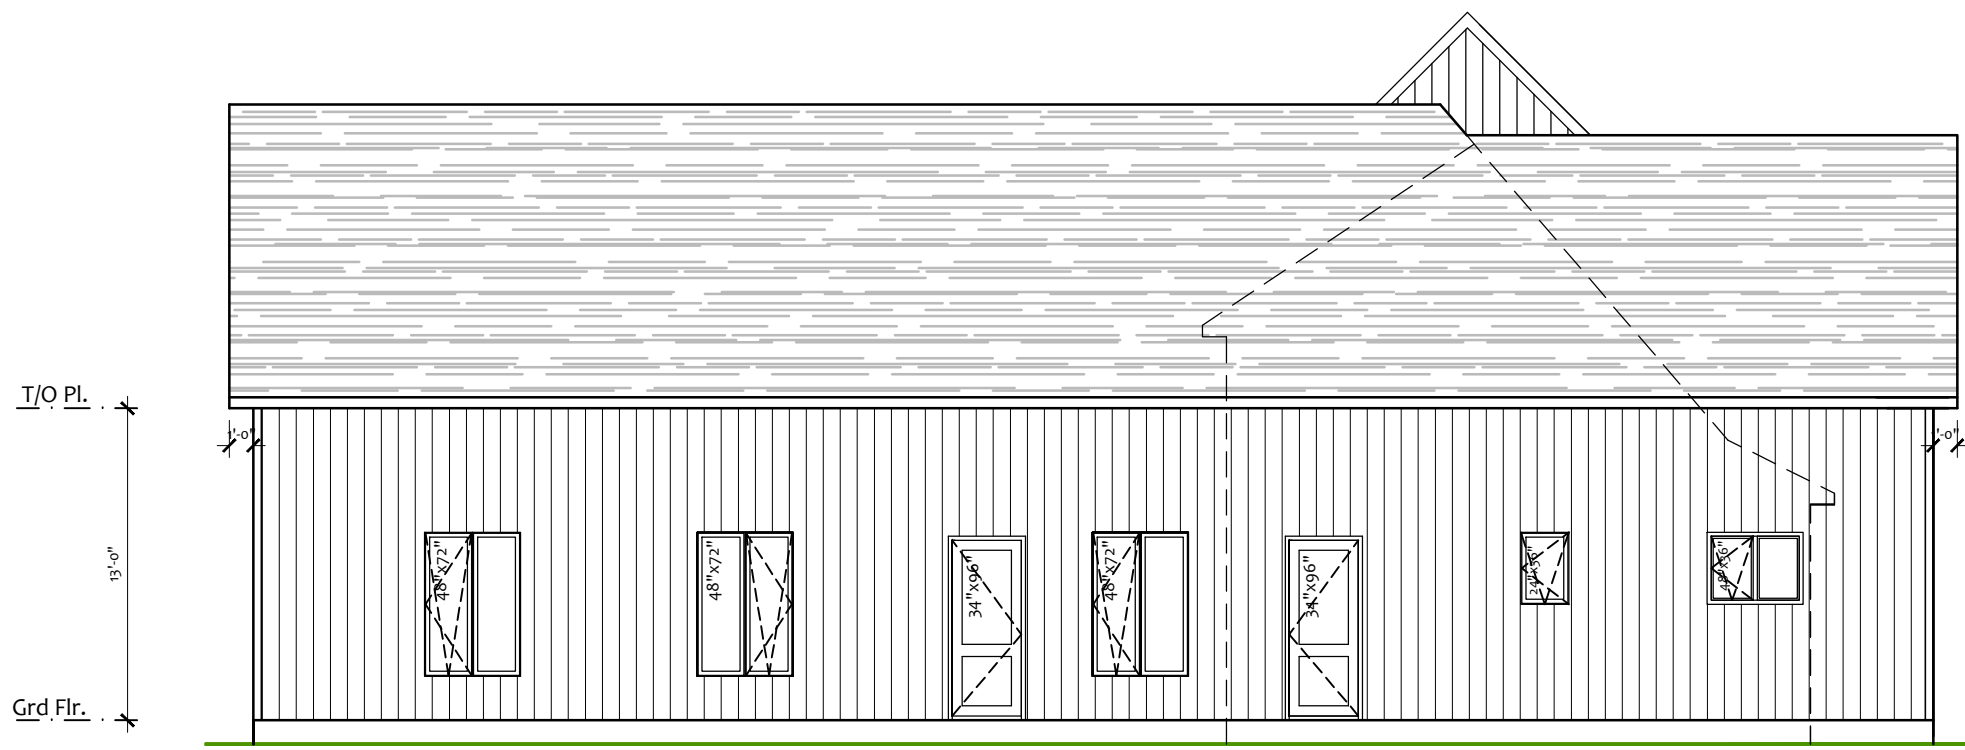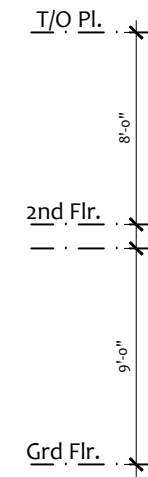

EAST ELEVATION

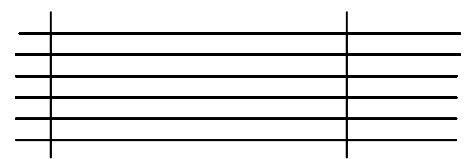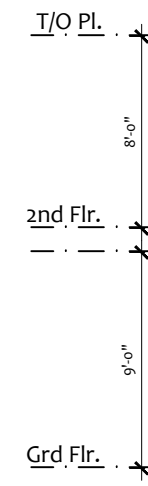

The Madawaska
 EAST & WEST ELEVATIONS
 SCALE: 1/8" = 1'-0" (11x17)