






The NEW EDINBURGH
with Integrated Carport

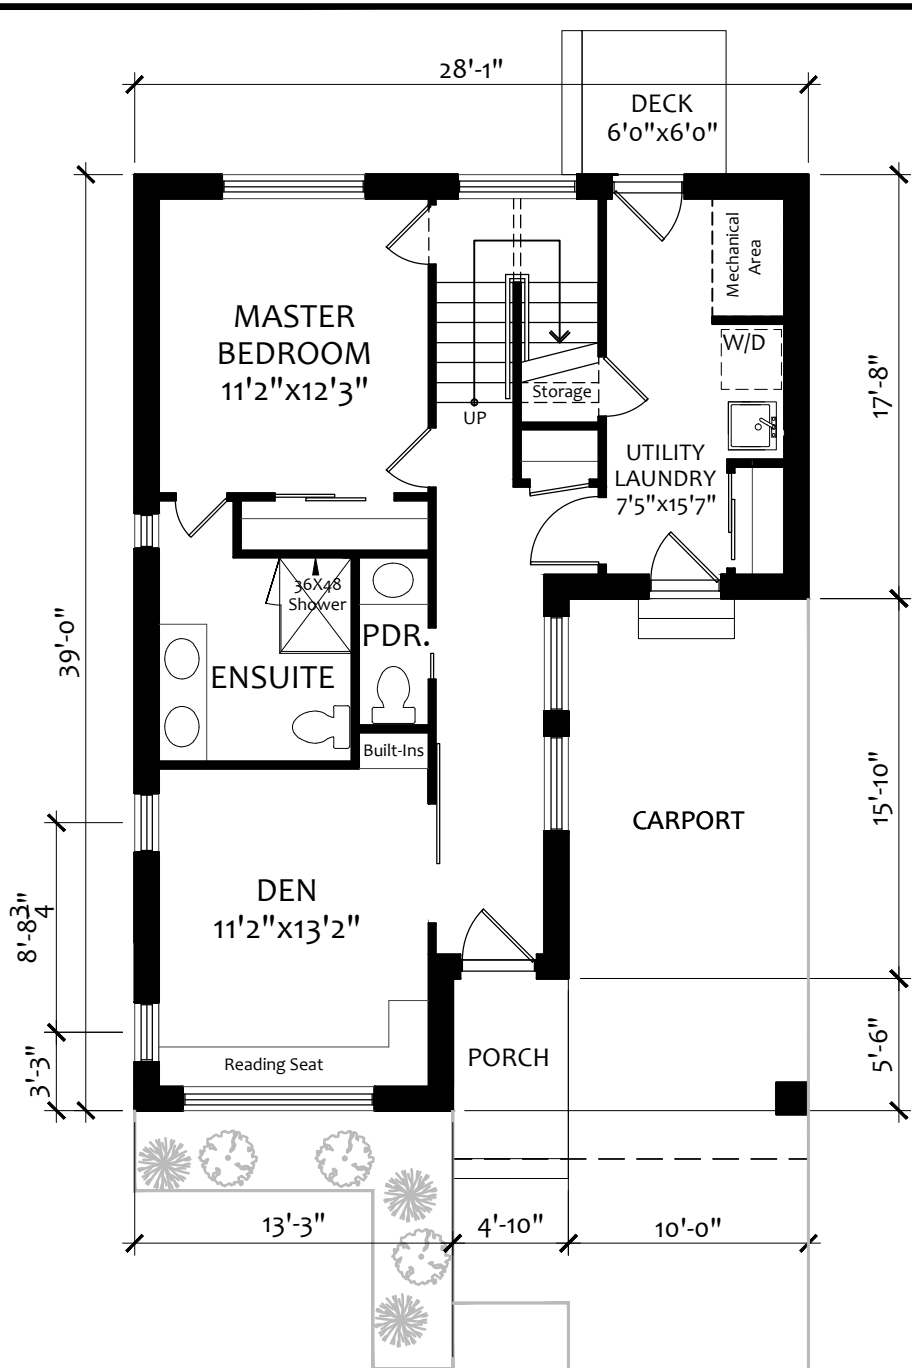

GROUND FLOOR PLAN

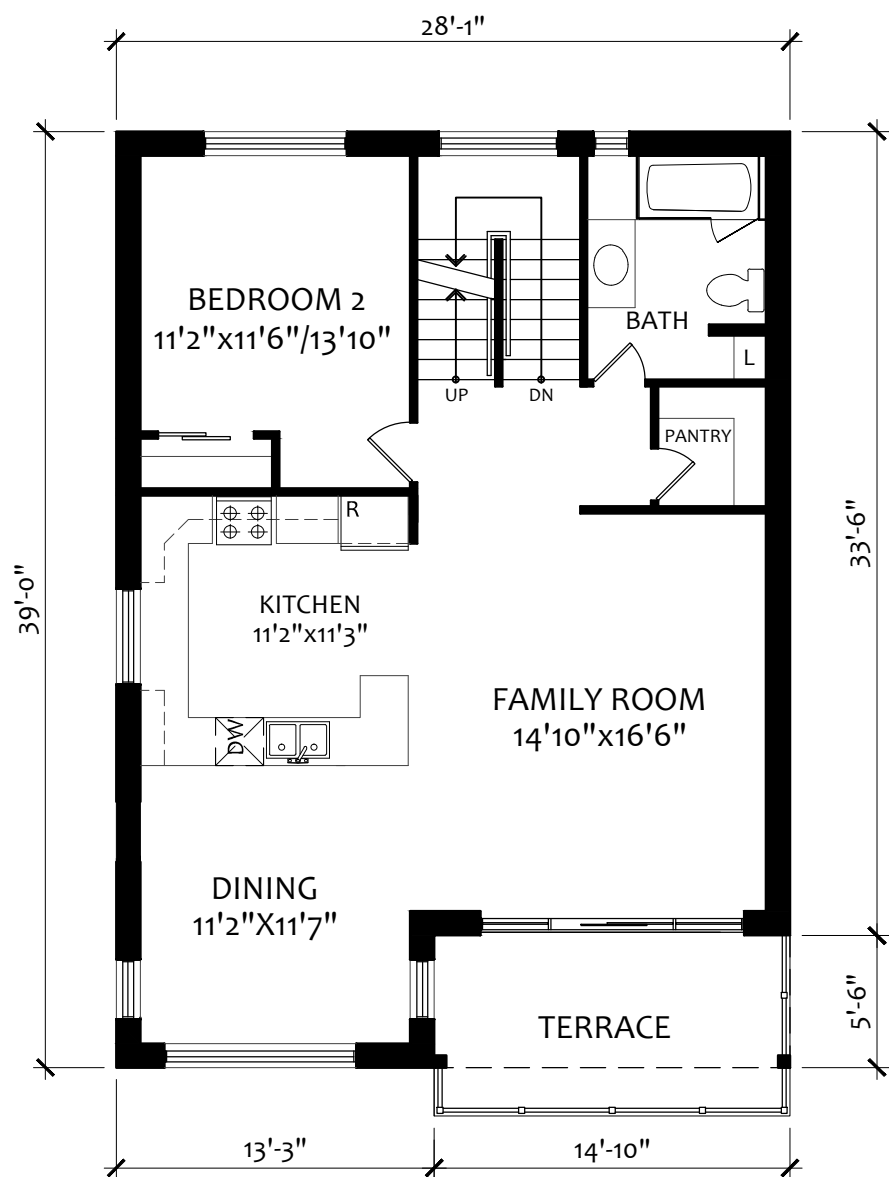



SECOND FLOOR PLAN

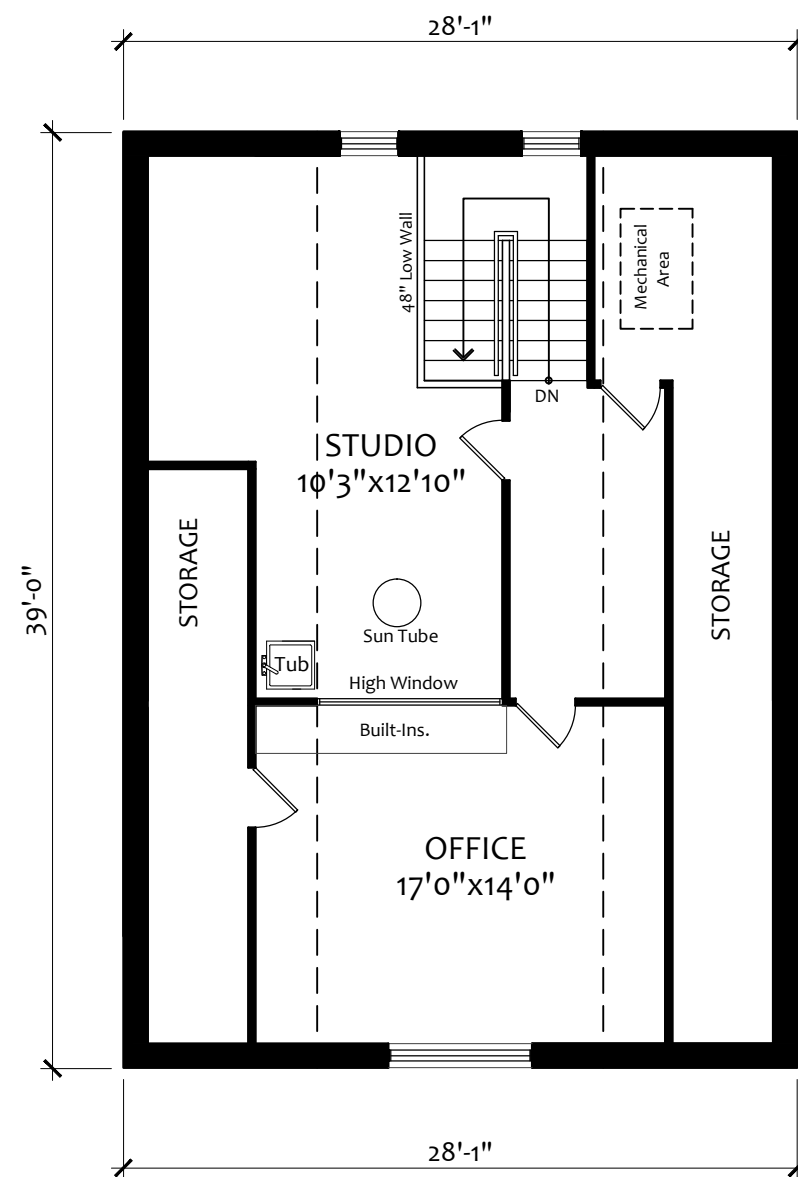

THIRD FLOOR PLAN

FINISHED AREA:	
GROUND FLOOR	855 sq.ft.
SECOND FLOOR:	1014 sq.ft.
THIRD FLOOR:	655 sq.ft.
TOTAL:	2524 sq.ft.

 




ekoBUILT
Evolution of the Home


The New Edinburgh

DRWG.NAME: GROUND, SECOND & THIRD FLOOR PLANS
SCALE: 1/8" = 1'0" (11x17)


A1

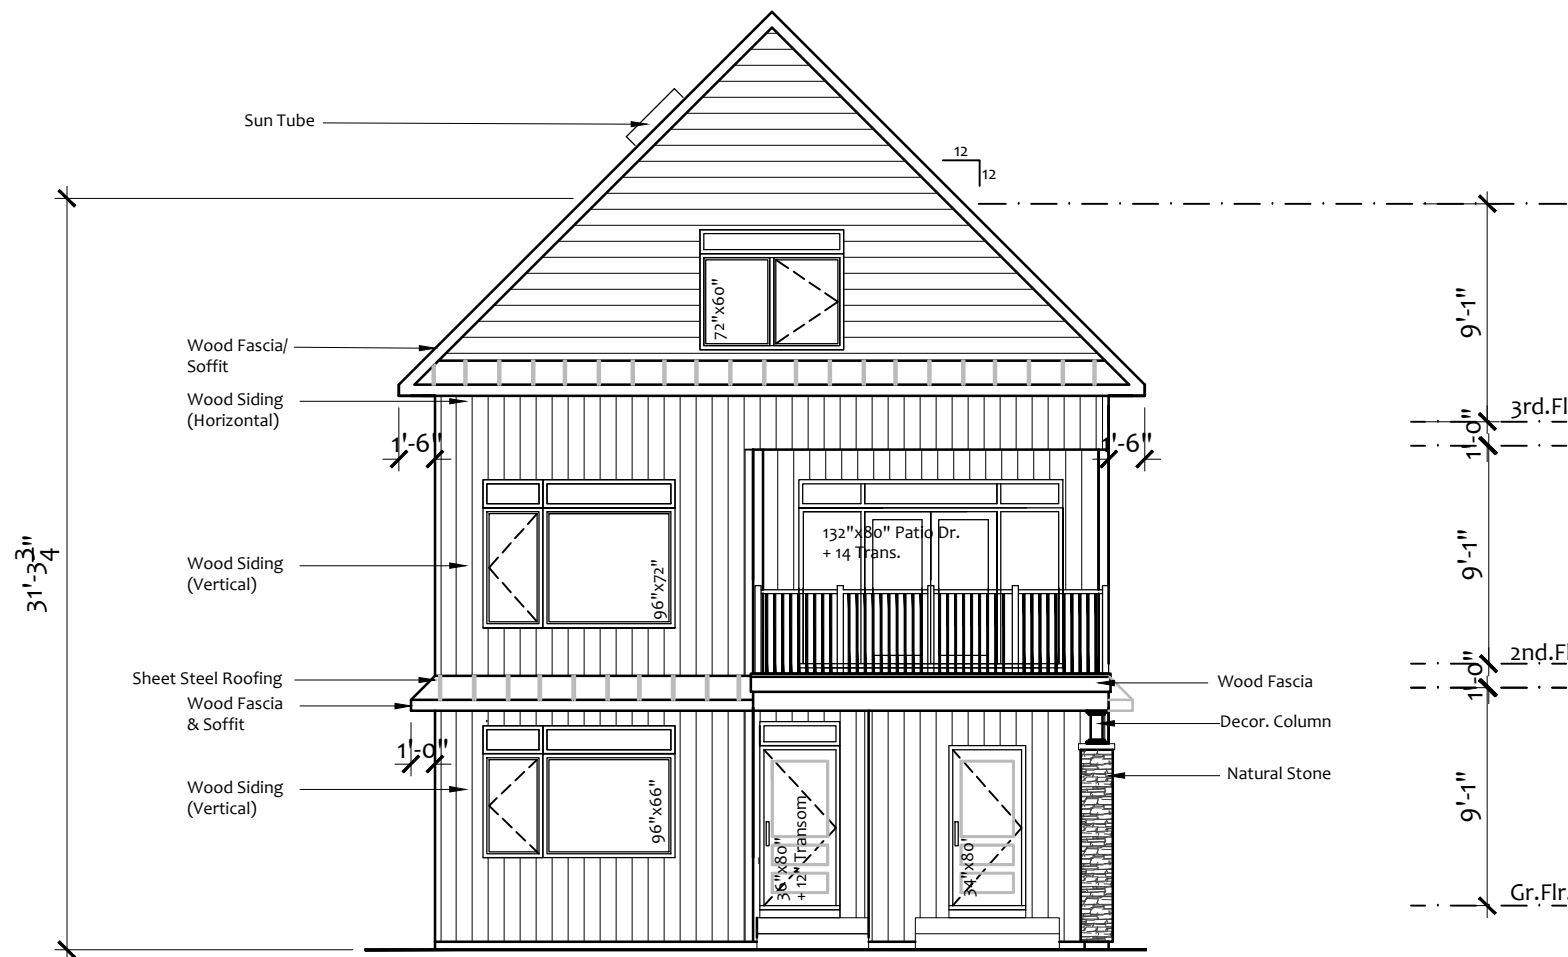

SOUTH ELEVATION

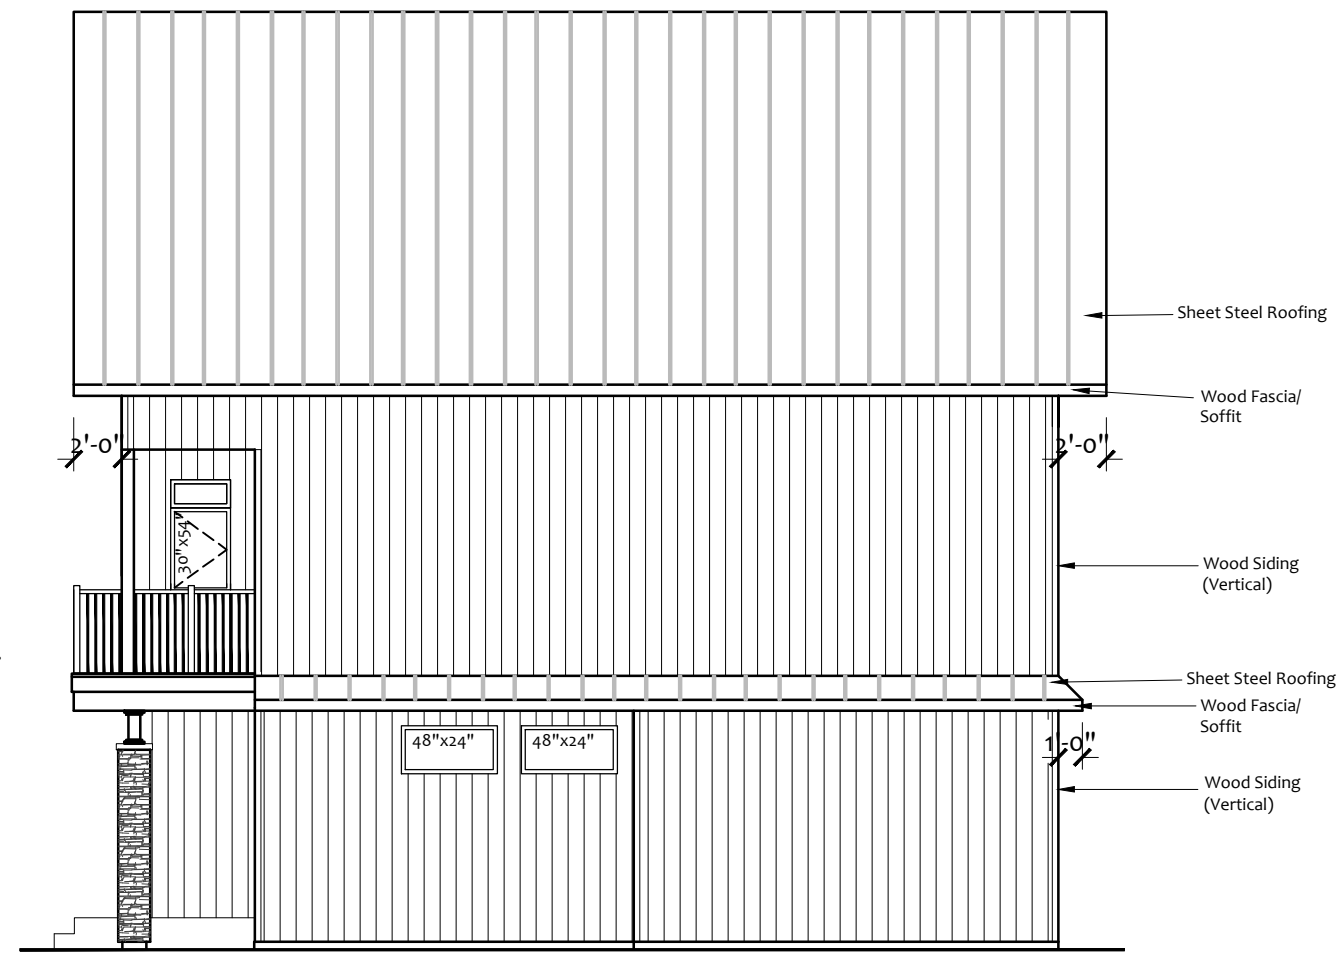

EAST ELEVATION






The New Edinburgh

DRWG.NAME: SOUTH/ EAST ELEVATIONS

SCALE: 1/8" = 1'0" (11x17)

A2

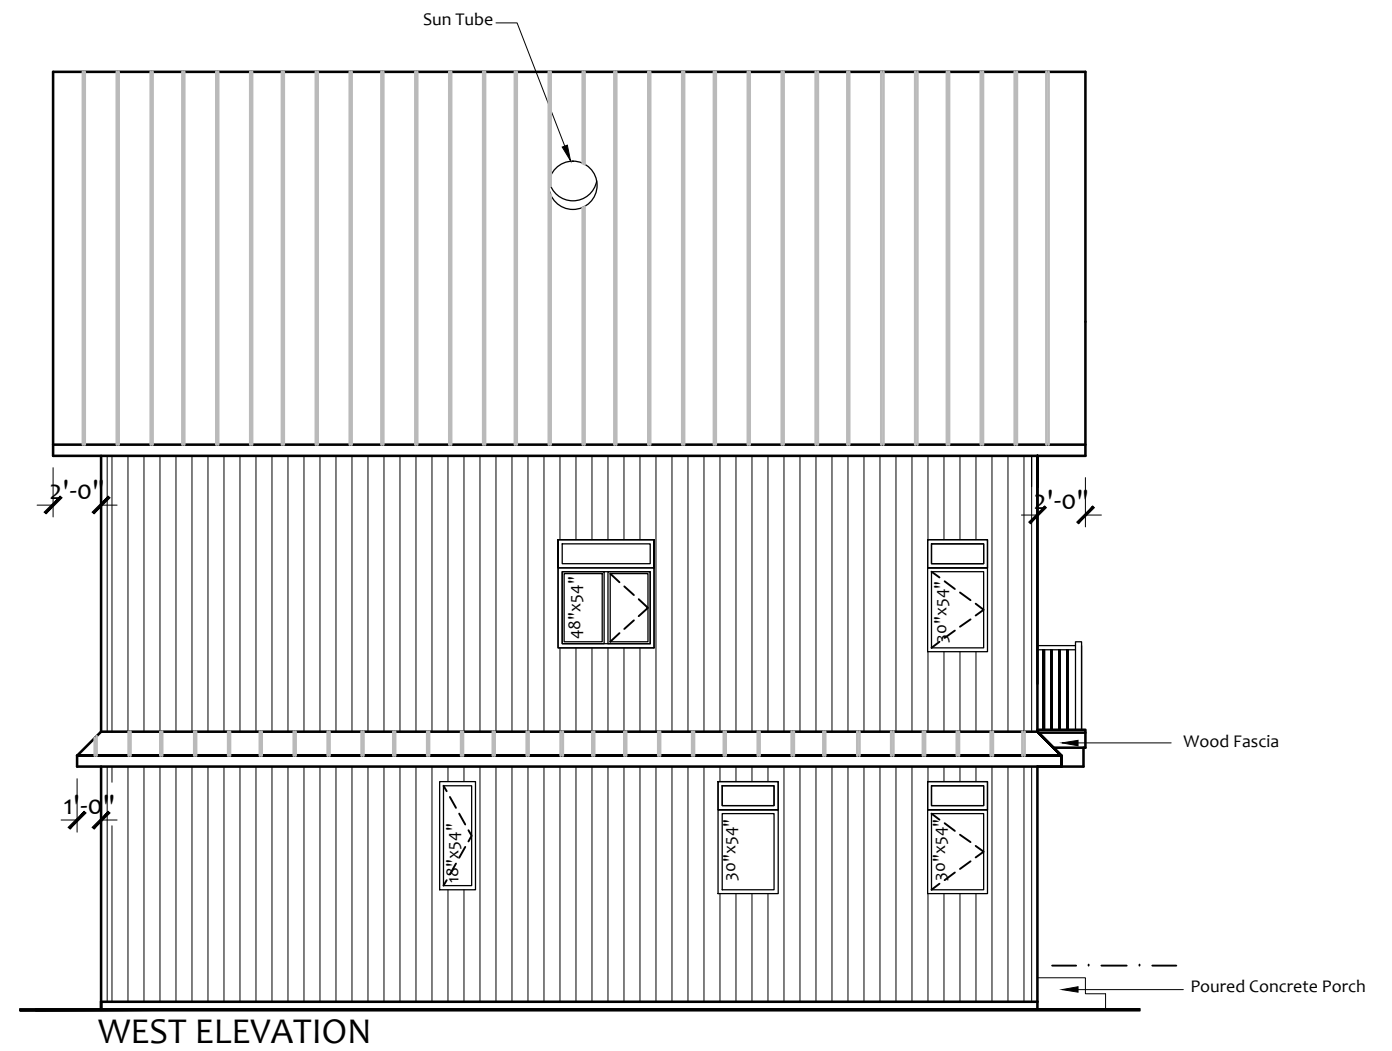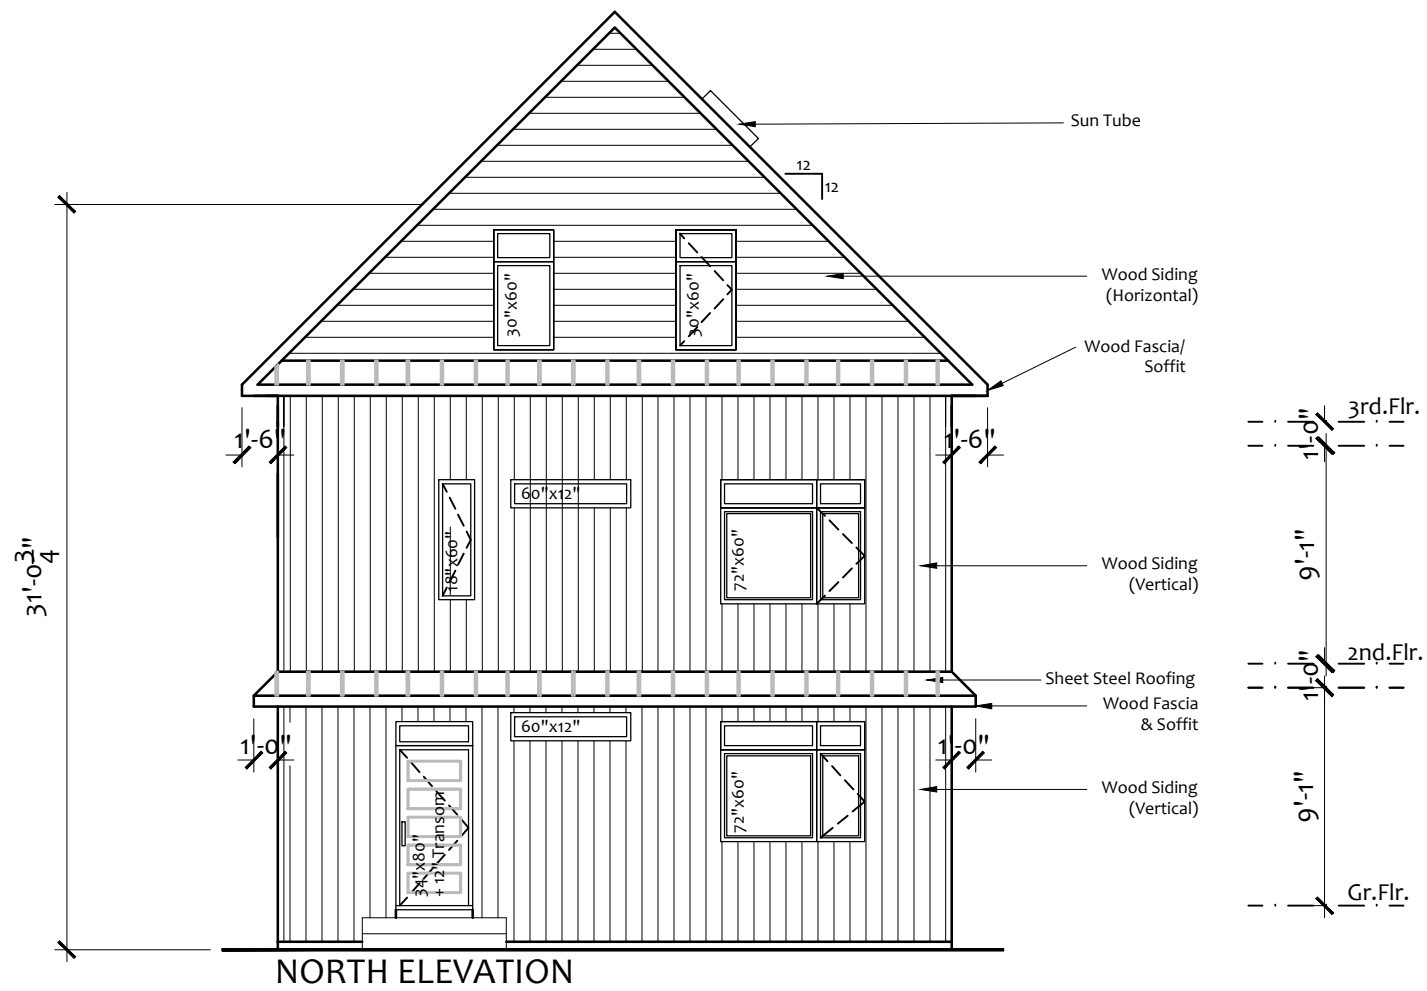

 **The New Edinburgh**

DRWG.NAME: NORTH/ WEST ELEVATIONS

SCALE: 1/8" = 1'0" (11x17)

A3