



**BASEMENT FLOOR PLAN**

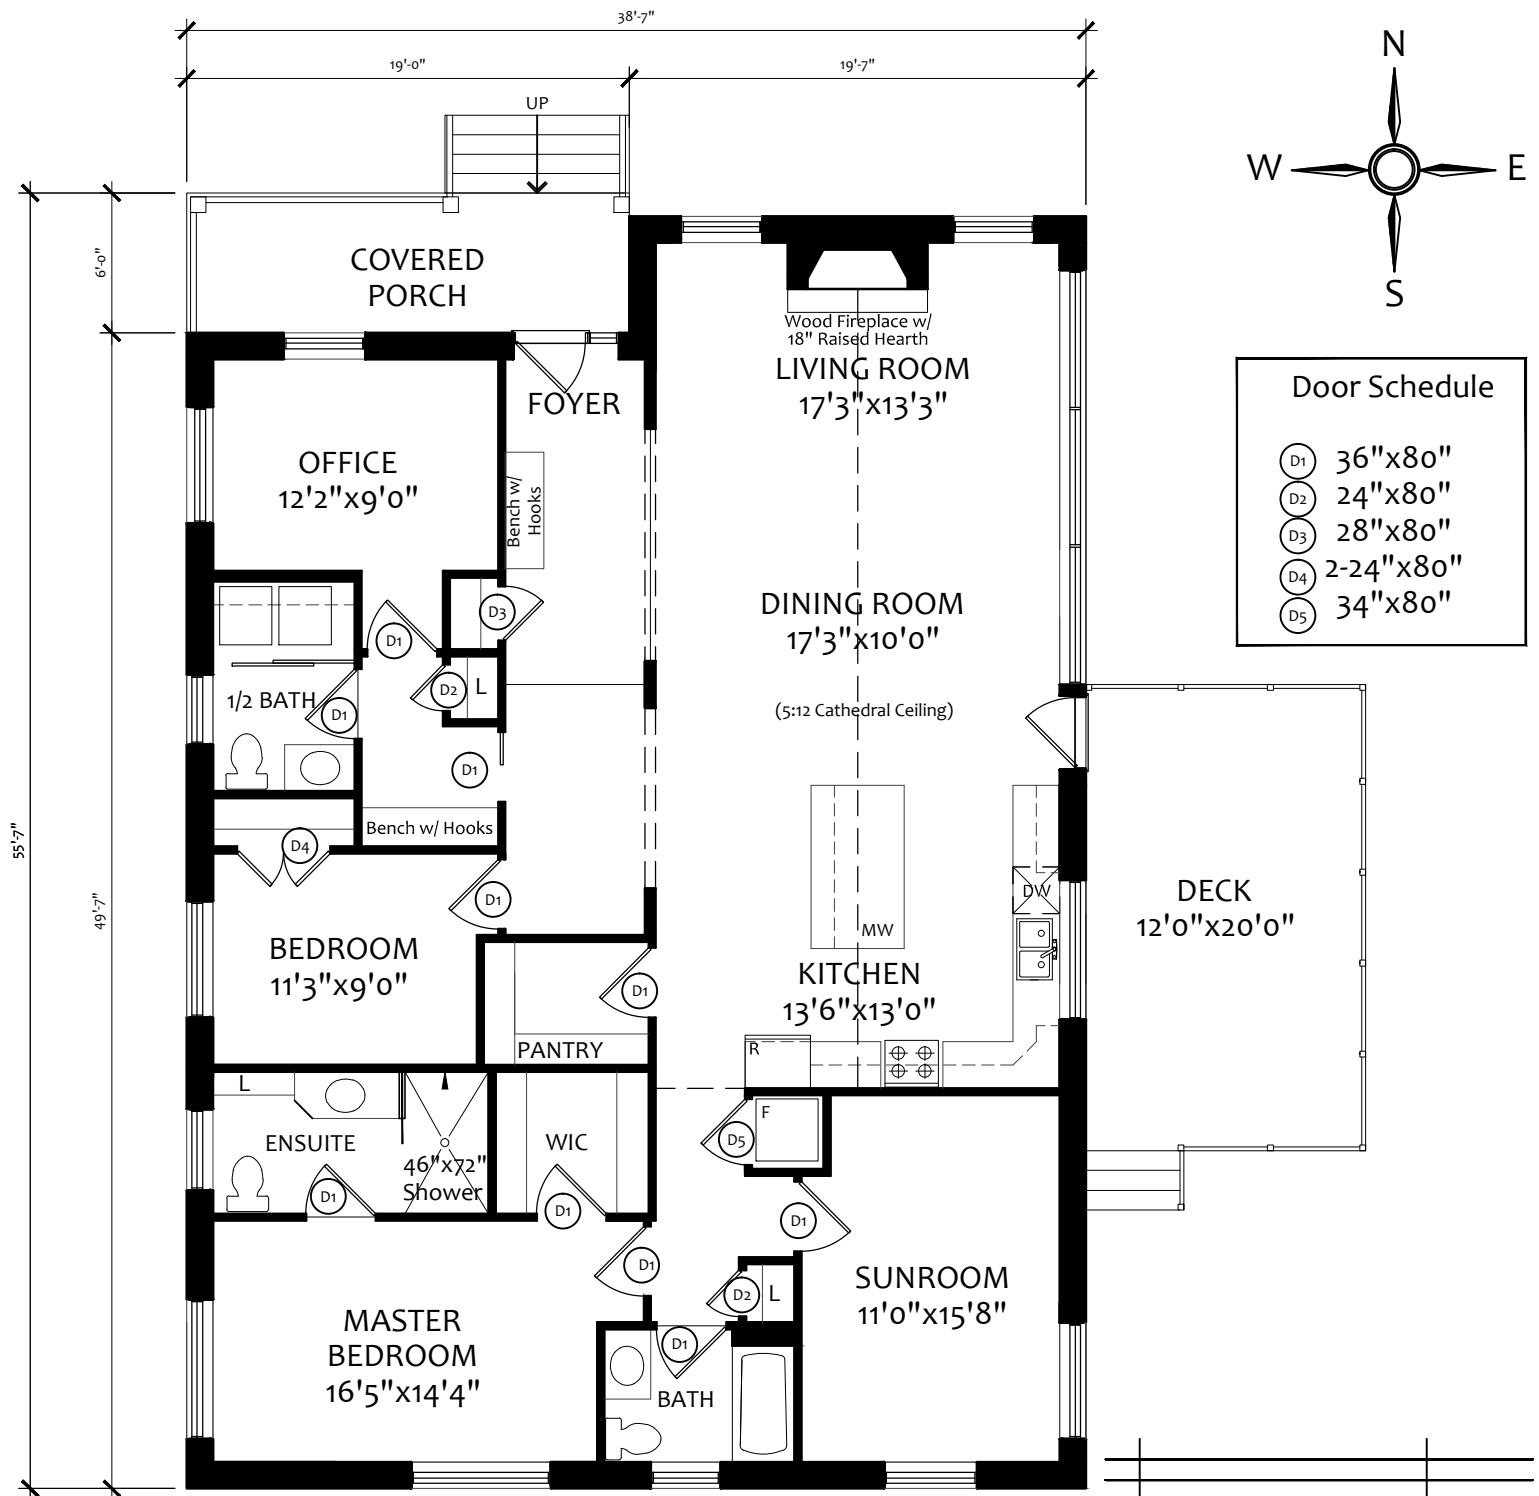

**GROUND FLOOR PLAN**  
2010 sq.ft.

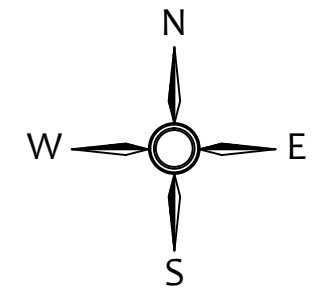

Door Schedule	
(D1)	36"x80"
(D2)	24"x80"
(D3)	28"x80"
(D4)	2-24"x80"
(D5)	34"x80"




The South Frontenac

DRWG.NAME: BASEMENT & GROUND FLOOR PLANS

SCALE: 1/8" = 1'0" (11x17)

A1

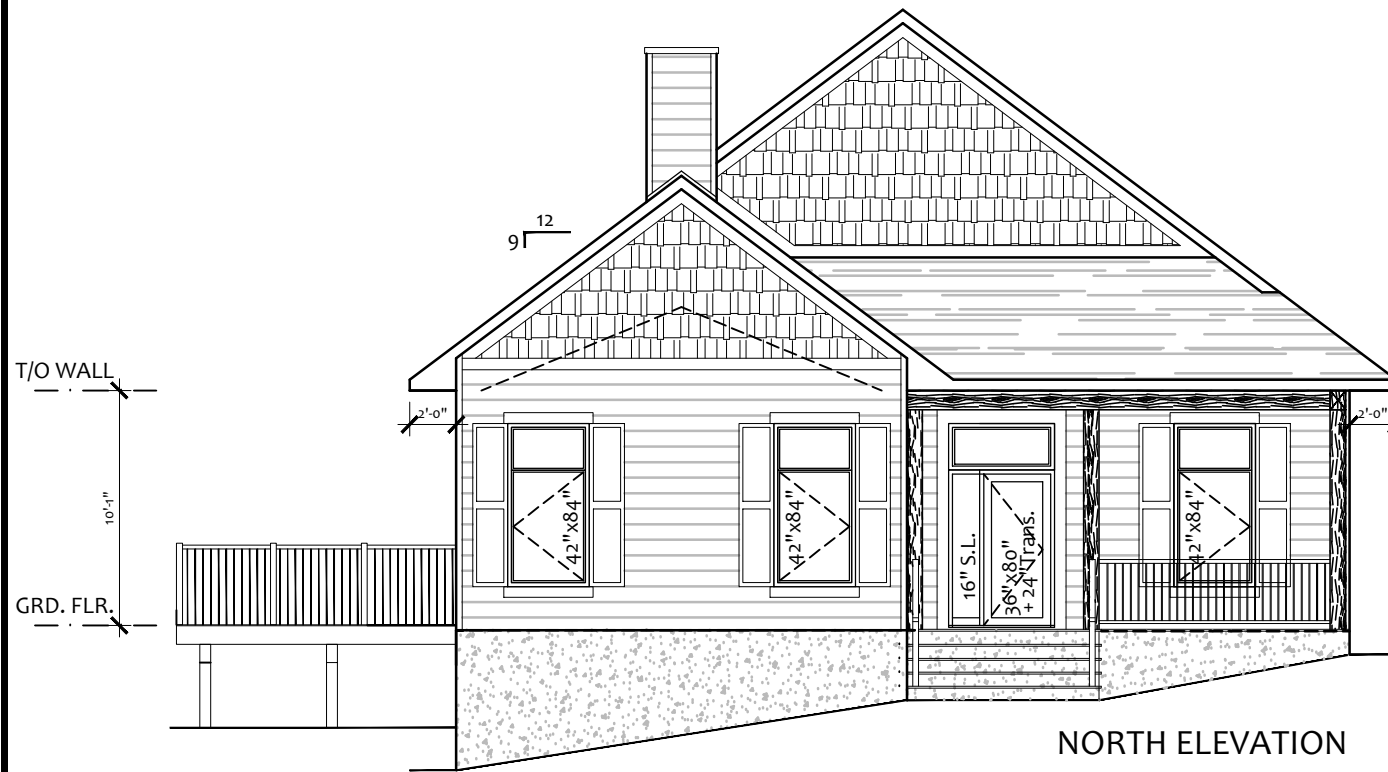


NORTH ELEVATION



EAST ELEVATION



SOUTH ELEVATION

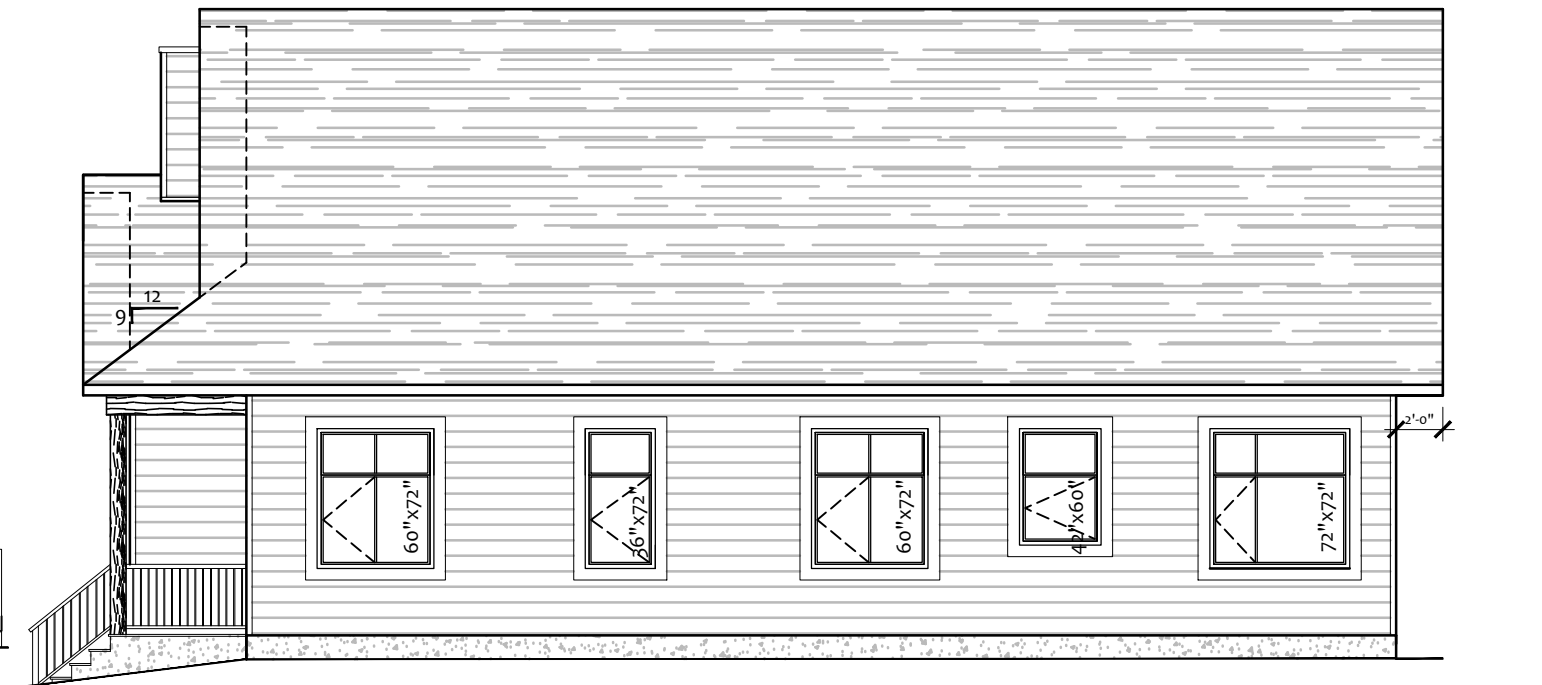

WEST ELEVATION




The South Frontenac


DRWG.NAME: NORTH, SOUTH, EAST, & WEST ELEVATIONS

SCALE: 1/8" = 1'0" (11x17)

A2

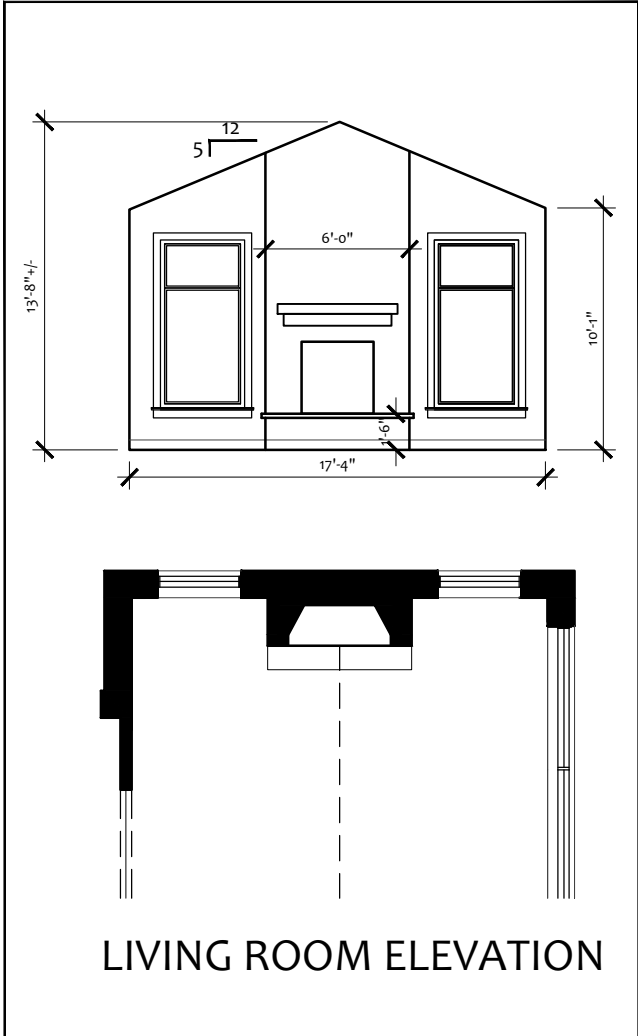LIVING ROOM ELEVATION

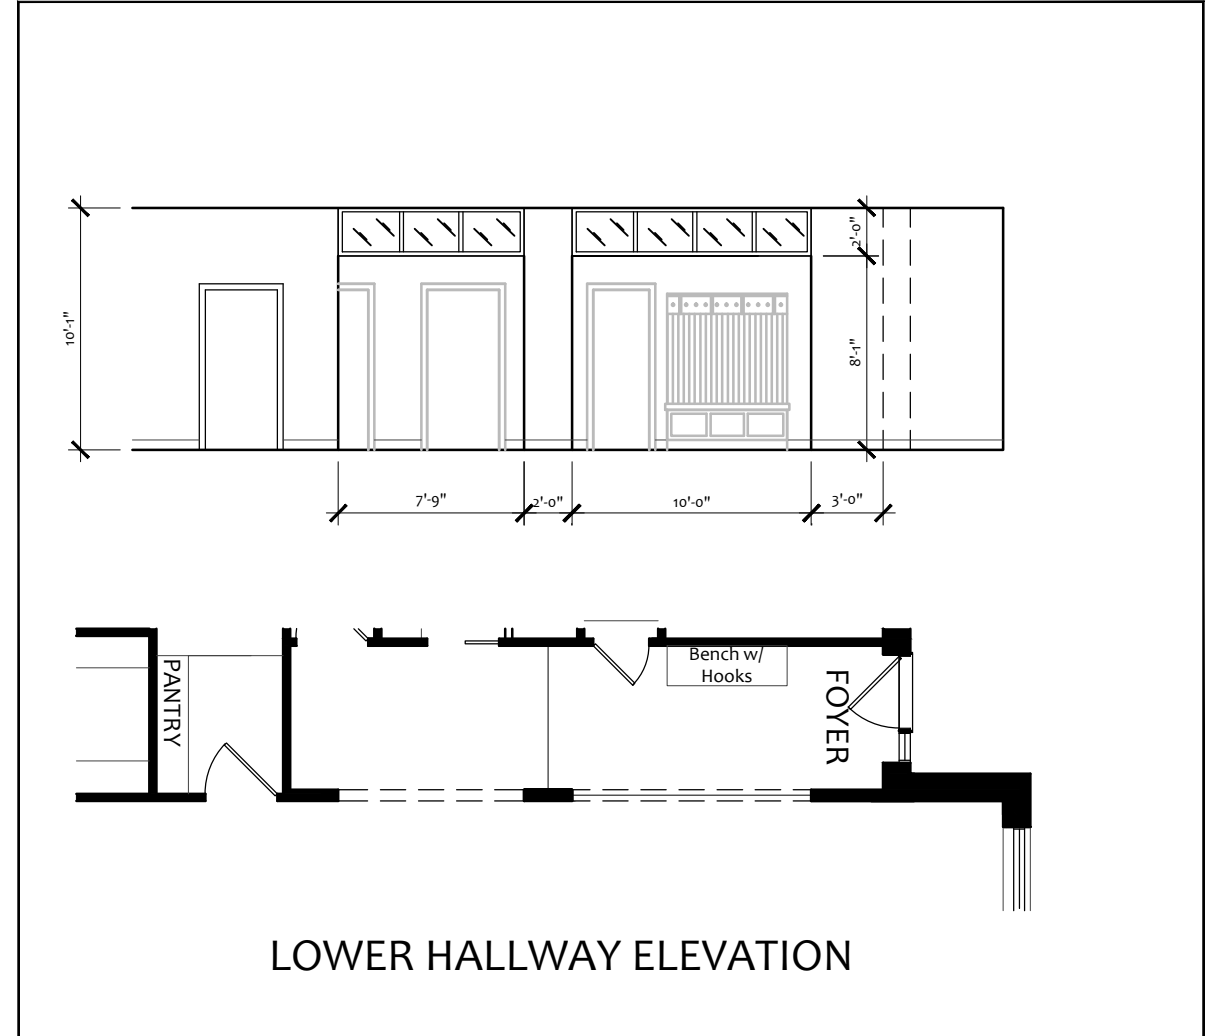

LOWER HALLWAY ELEVATION




The South Frontenac  
 DRWG.NAME: INTERIOR ELEVATION/ DETAILS  
 SCALE: 1/8 = 1'0" (11x17)



The SOUTH  
FRONTENAC

