



FINISHED AREA:

GROUND FLOOR: 1176 sq.ft.
SECOND FLOOR: 847 sq.ft.

TOTAL AREA: 2023 sq.ft.


The STONECROP (2)

2023 sq.ft.






GROUND FLOOR PLAN

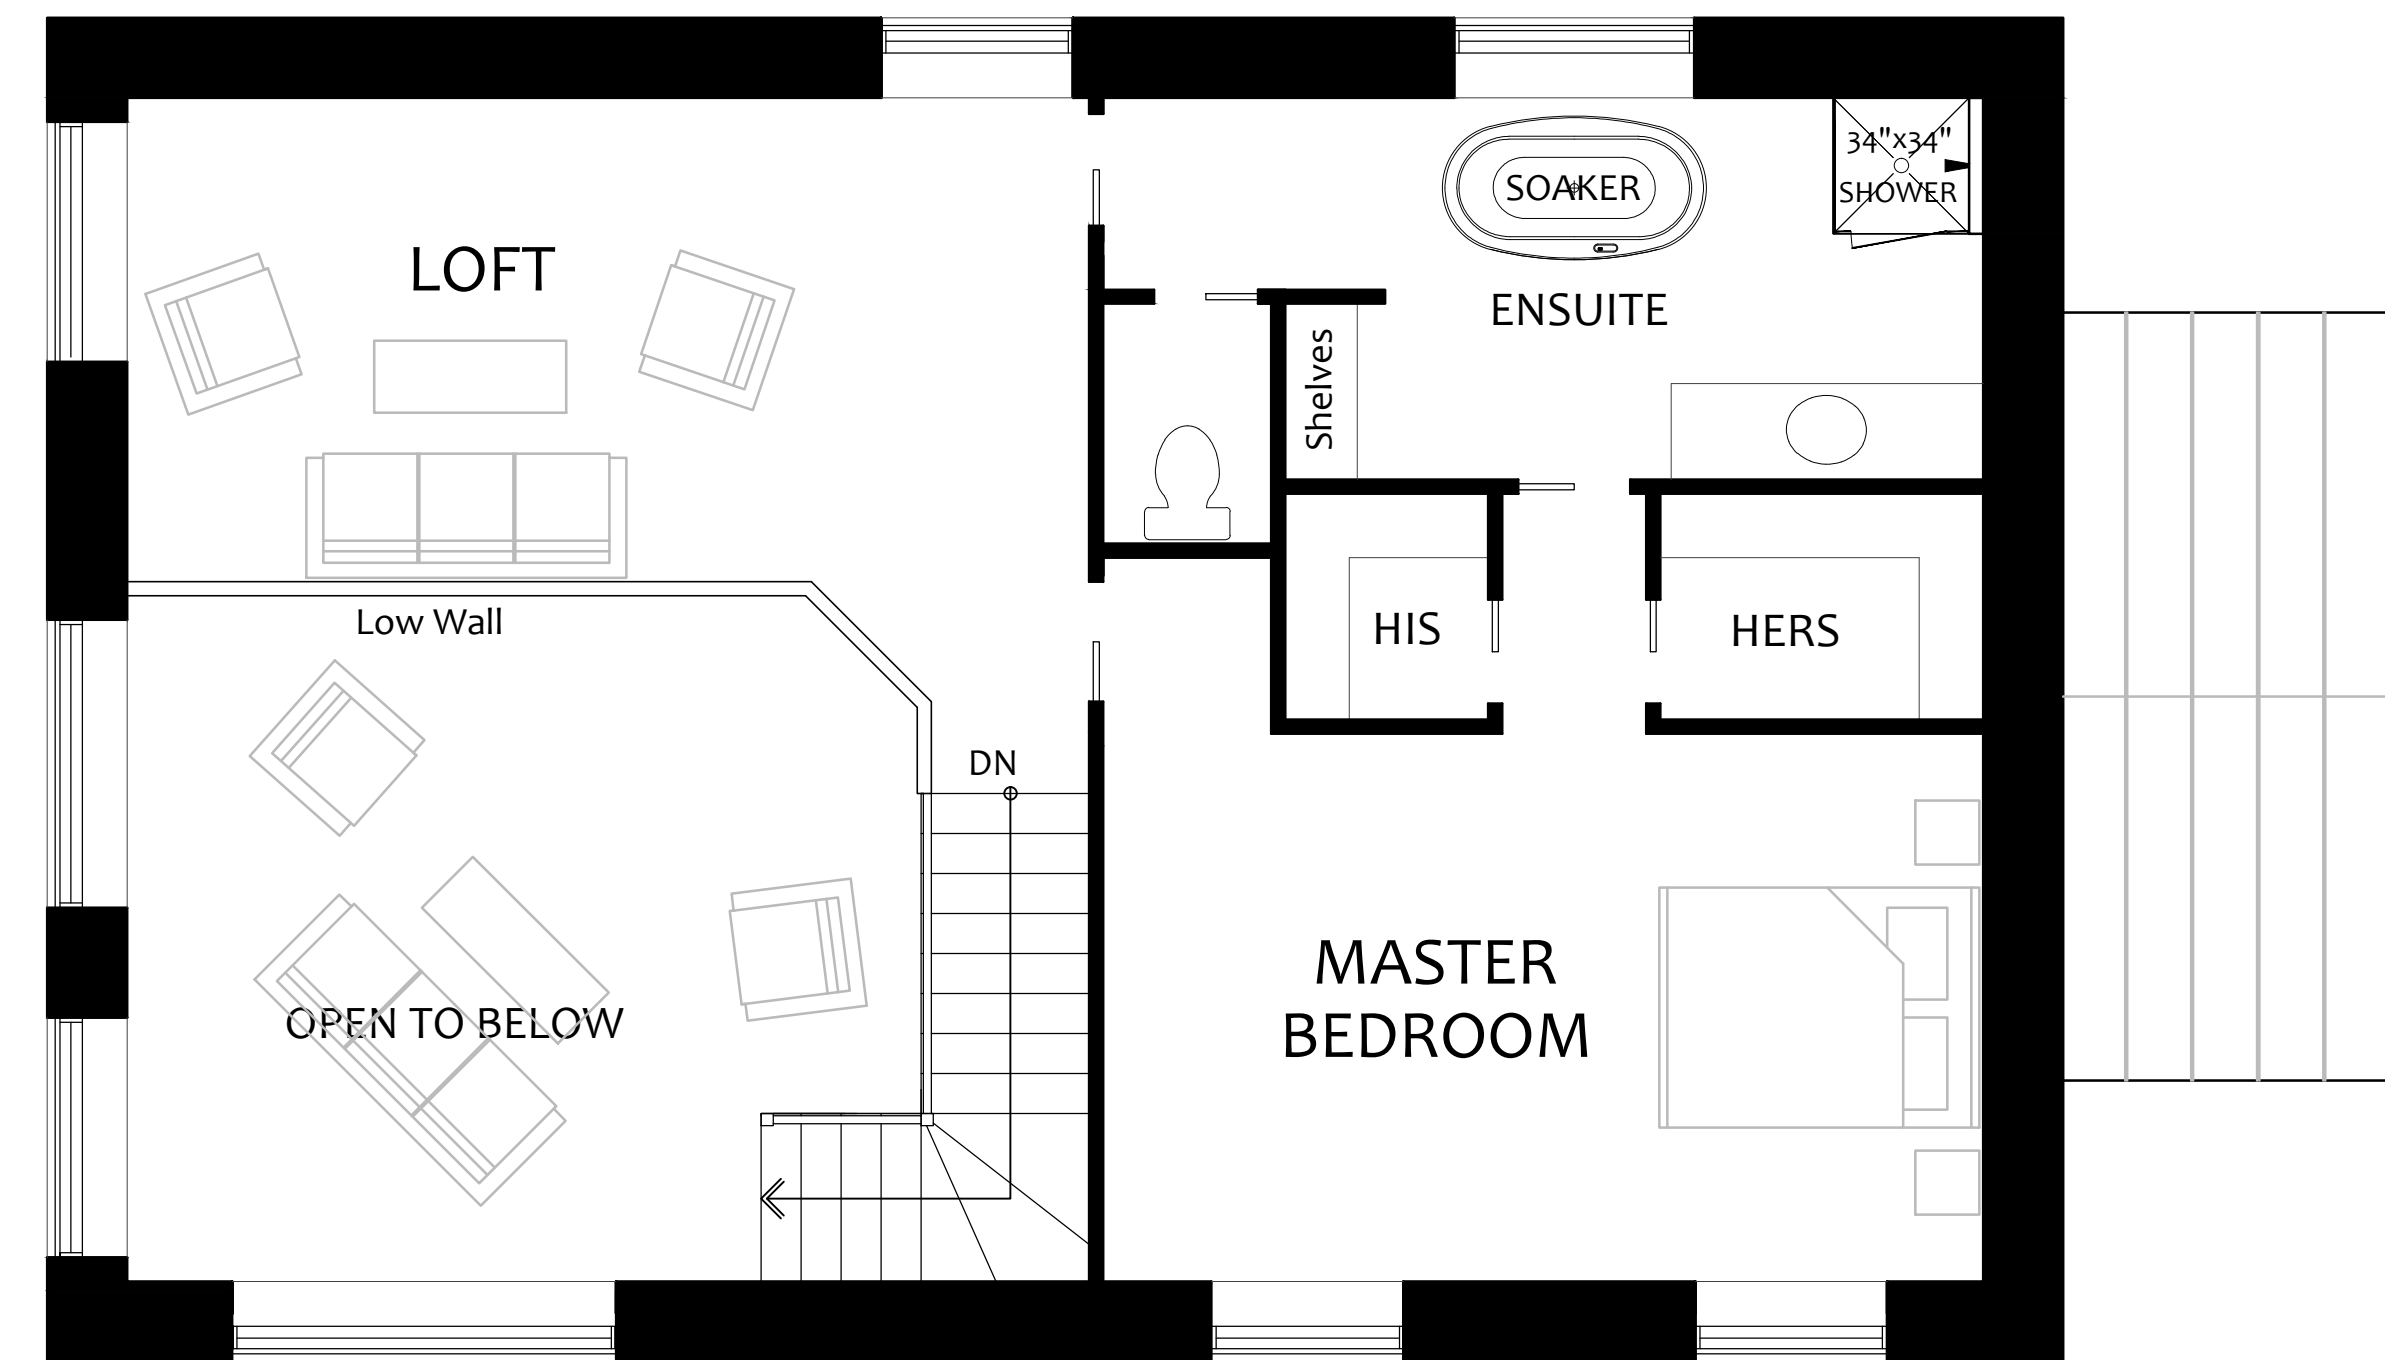


SECOND FLOOR PLAN

	The Stonecrop (2)
	GROUND FLOOR PLAN
	SCALE: 1/4" = 1'0" (36x24)
A1	

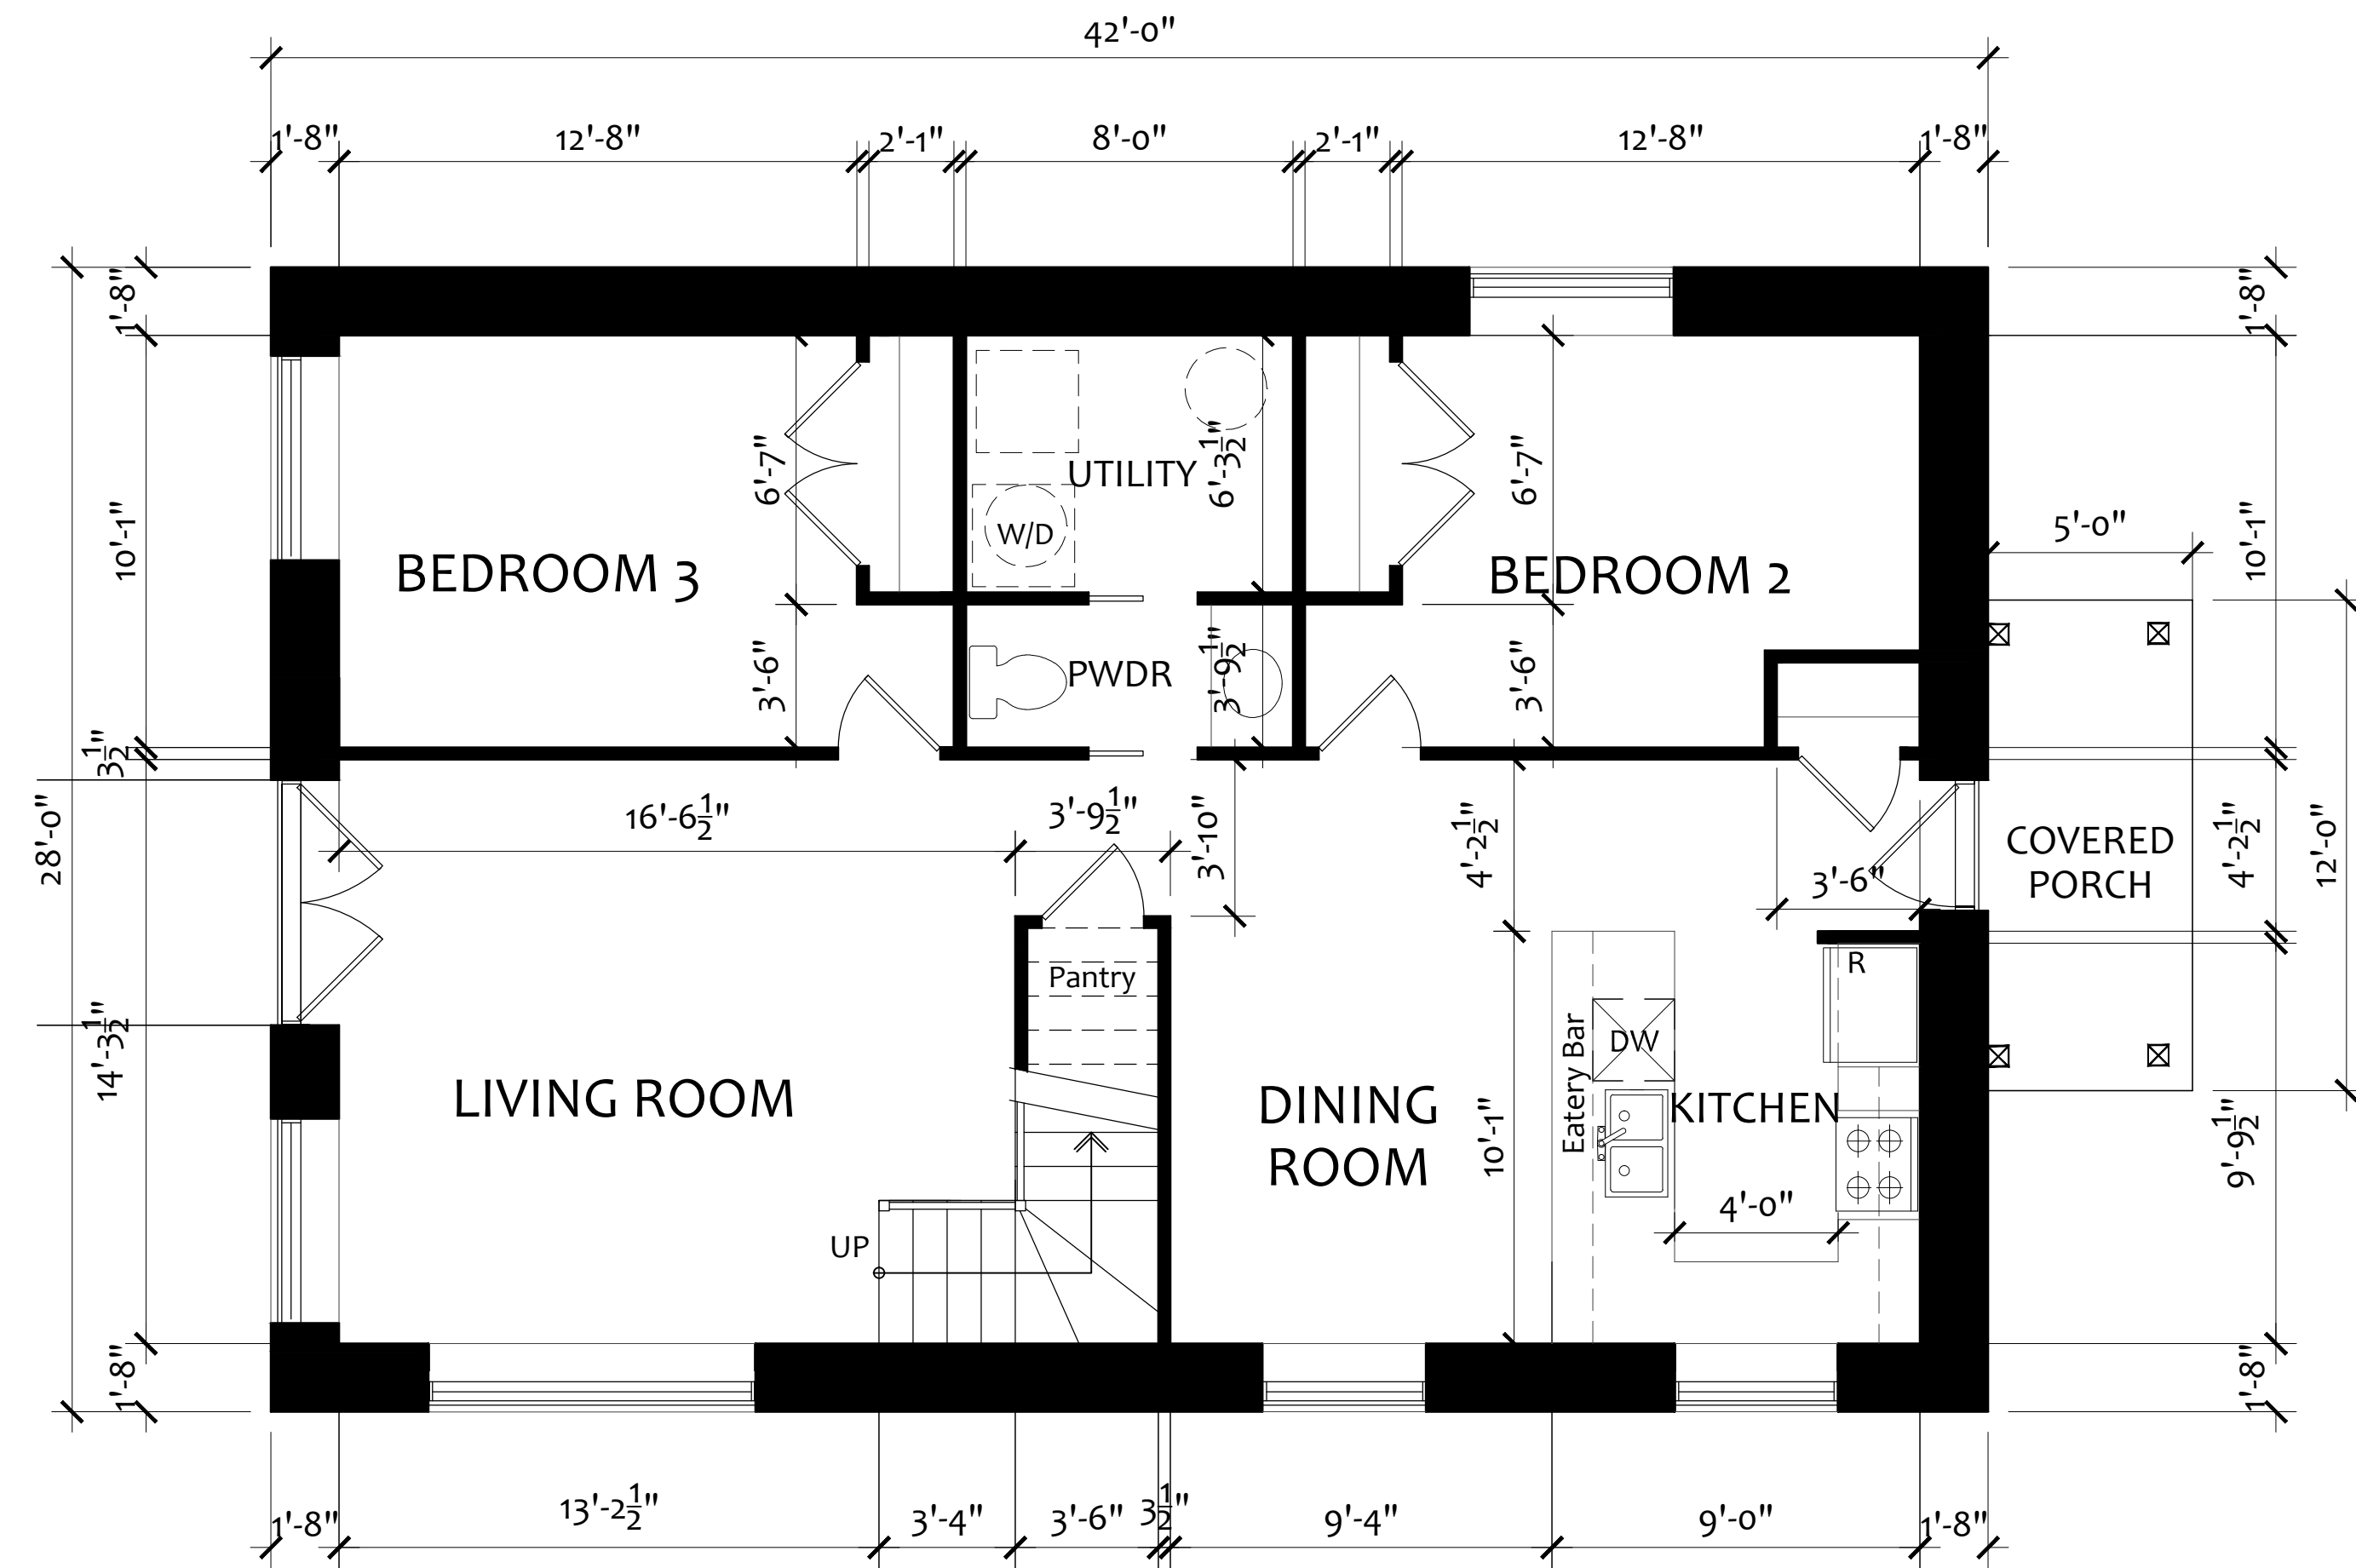


GROUND FLOOR PLAN


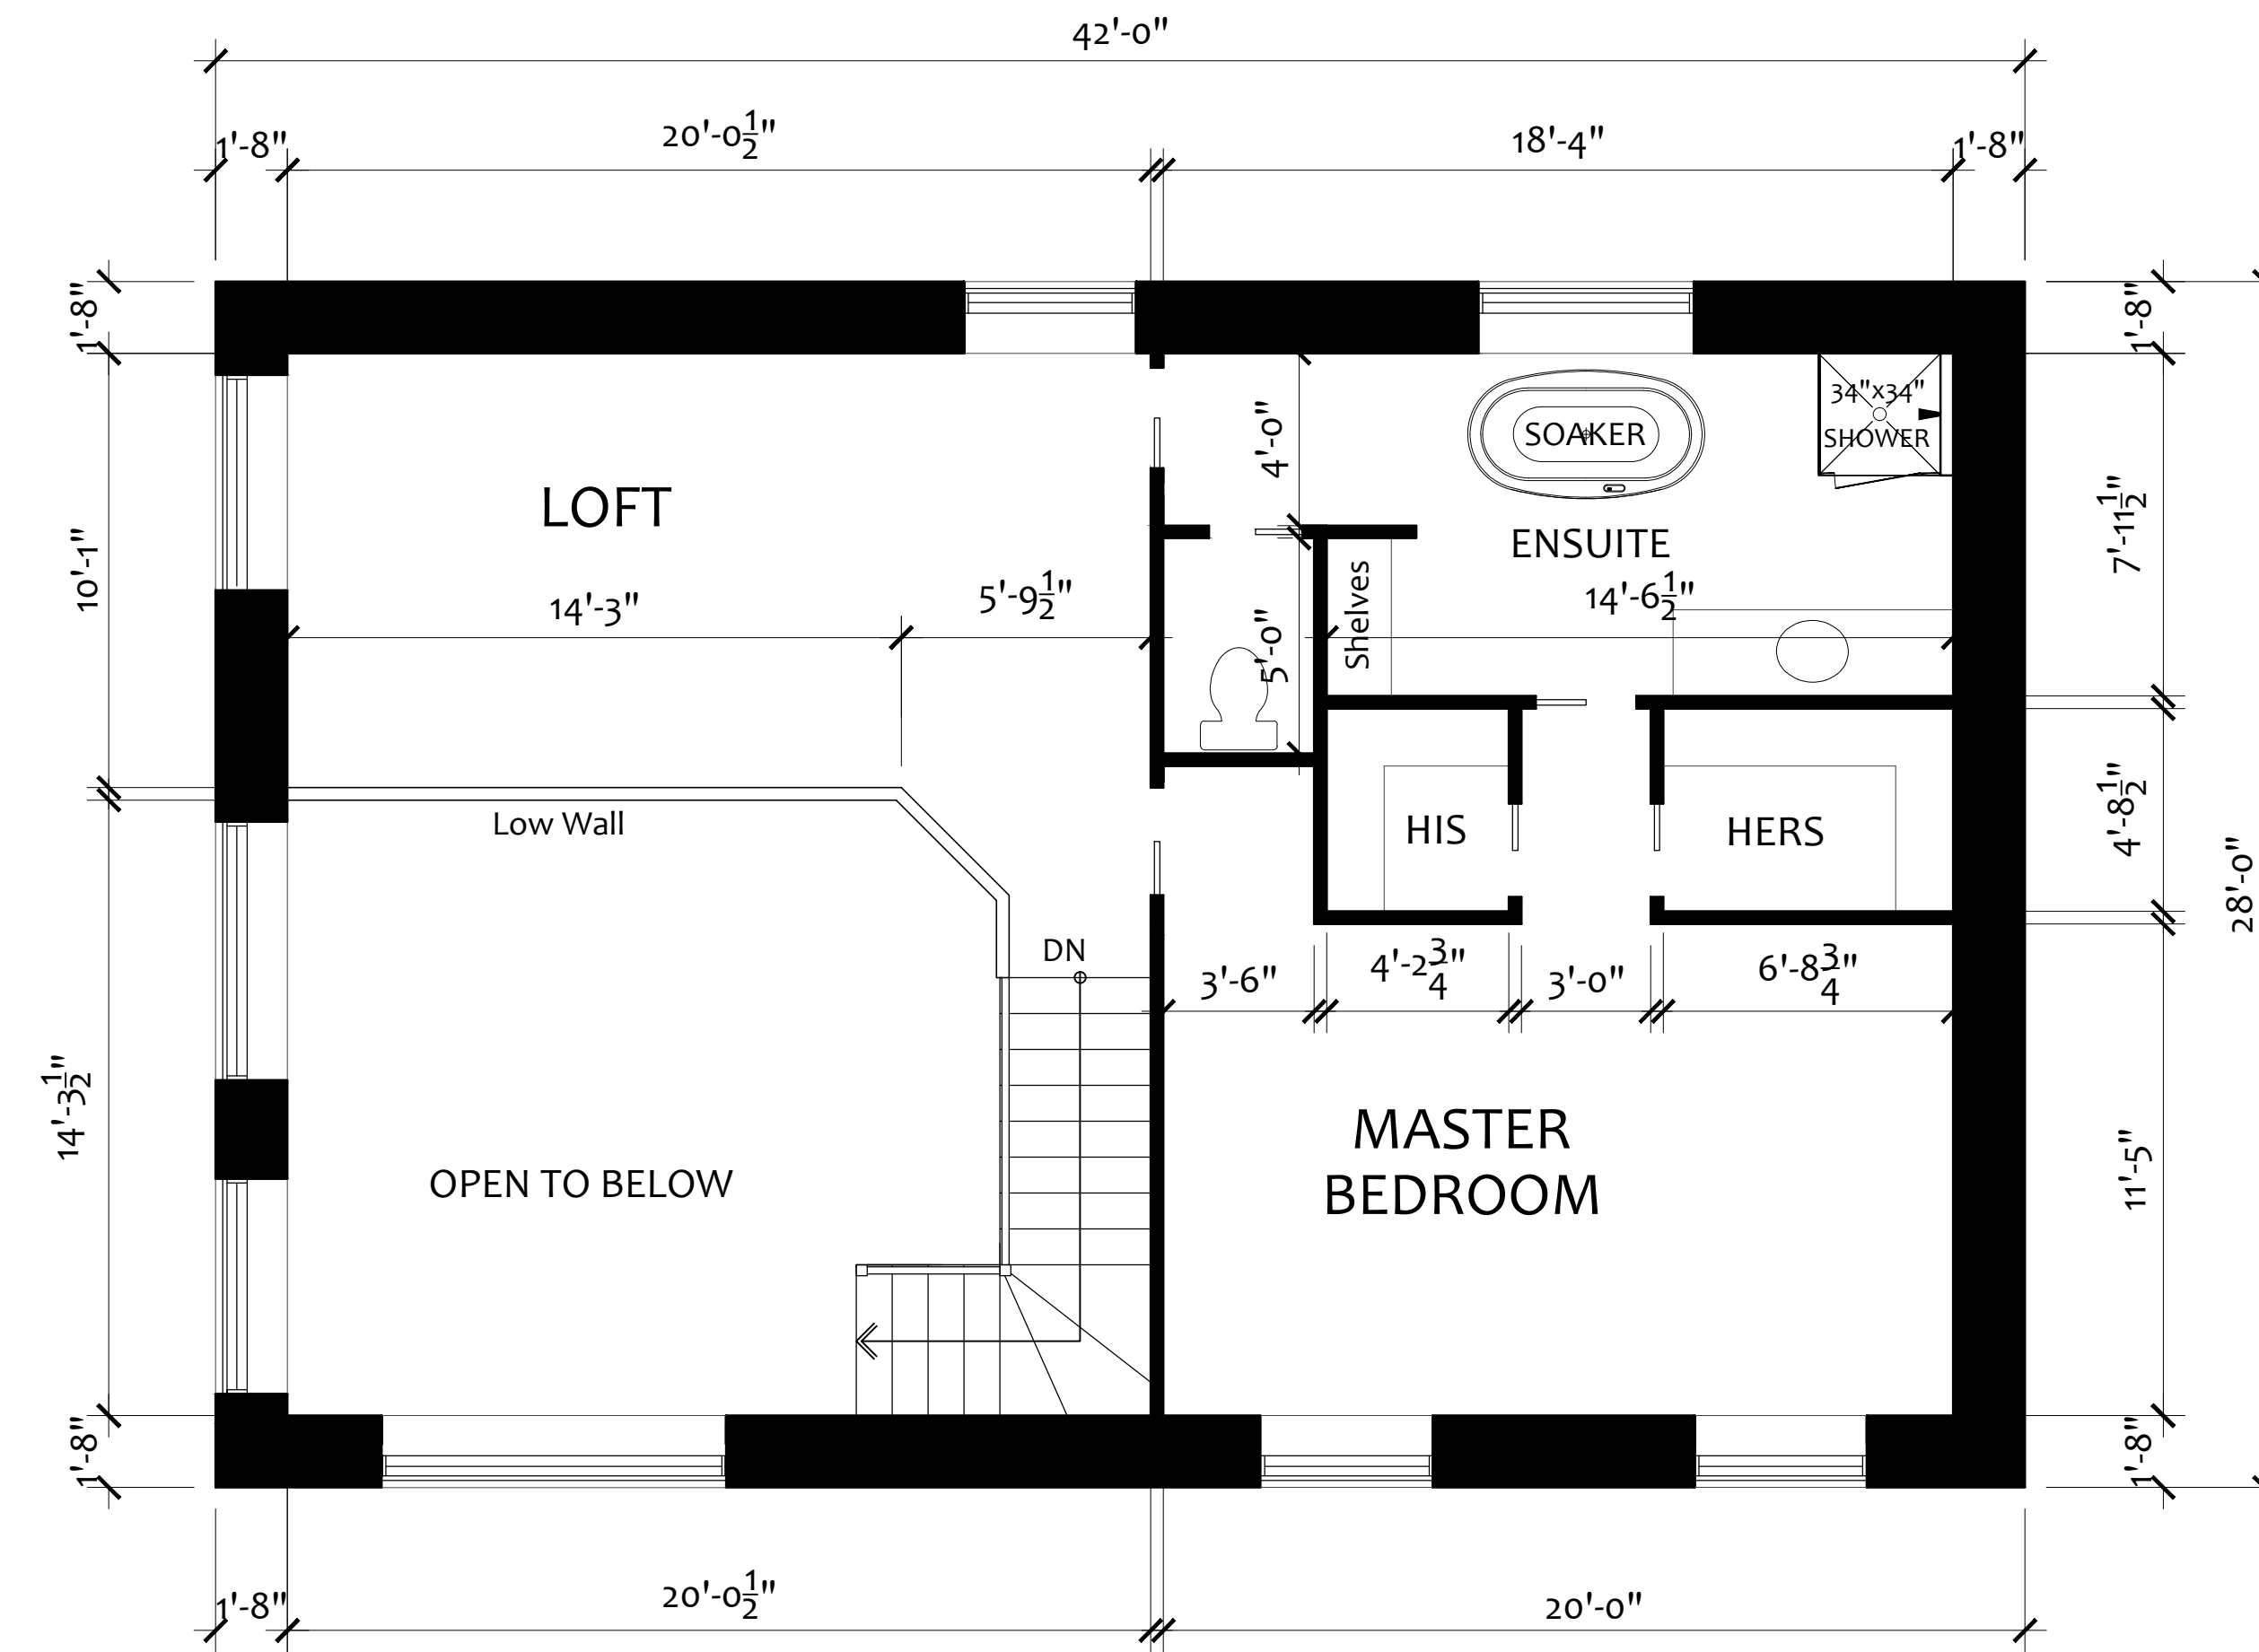


SECOND FLOOR PLAN



	The Stonecrop (2)
	GROUND FLOOR PLAN
	SCALE: 1/4" = 1'-0" (36x24)

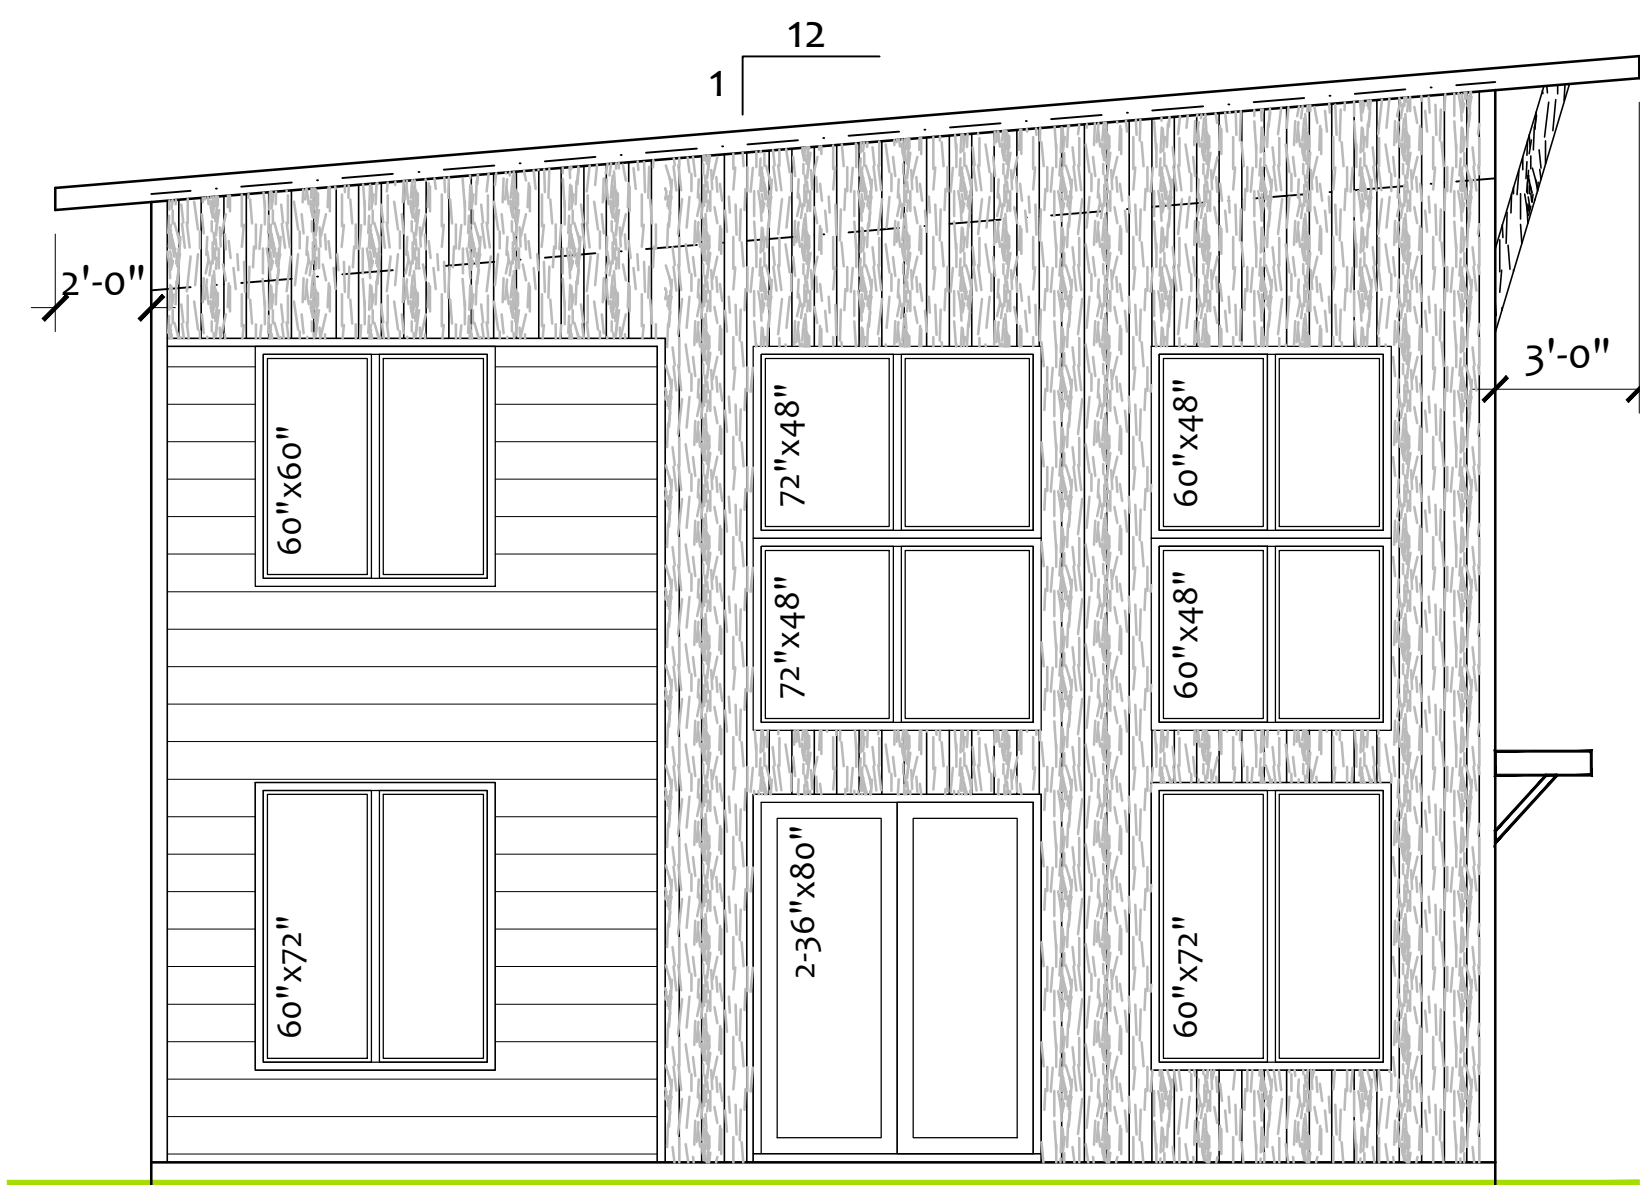


WEST ELEVATION

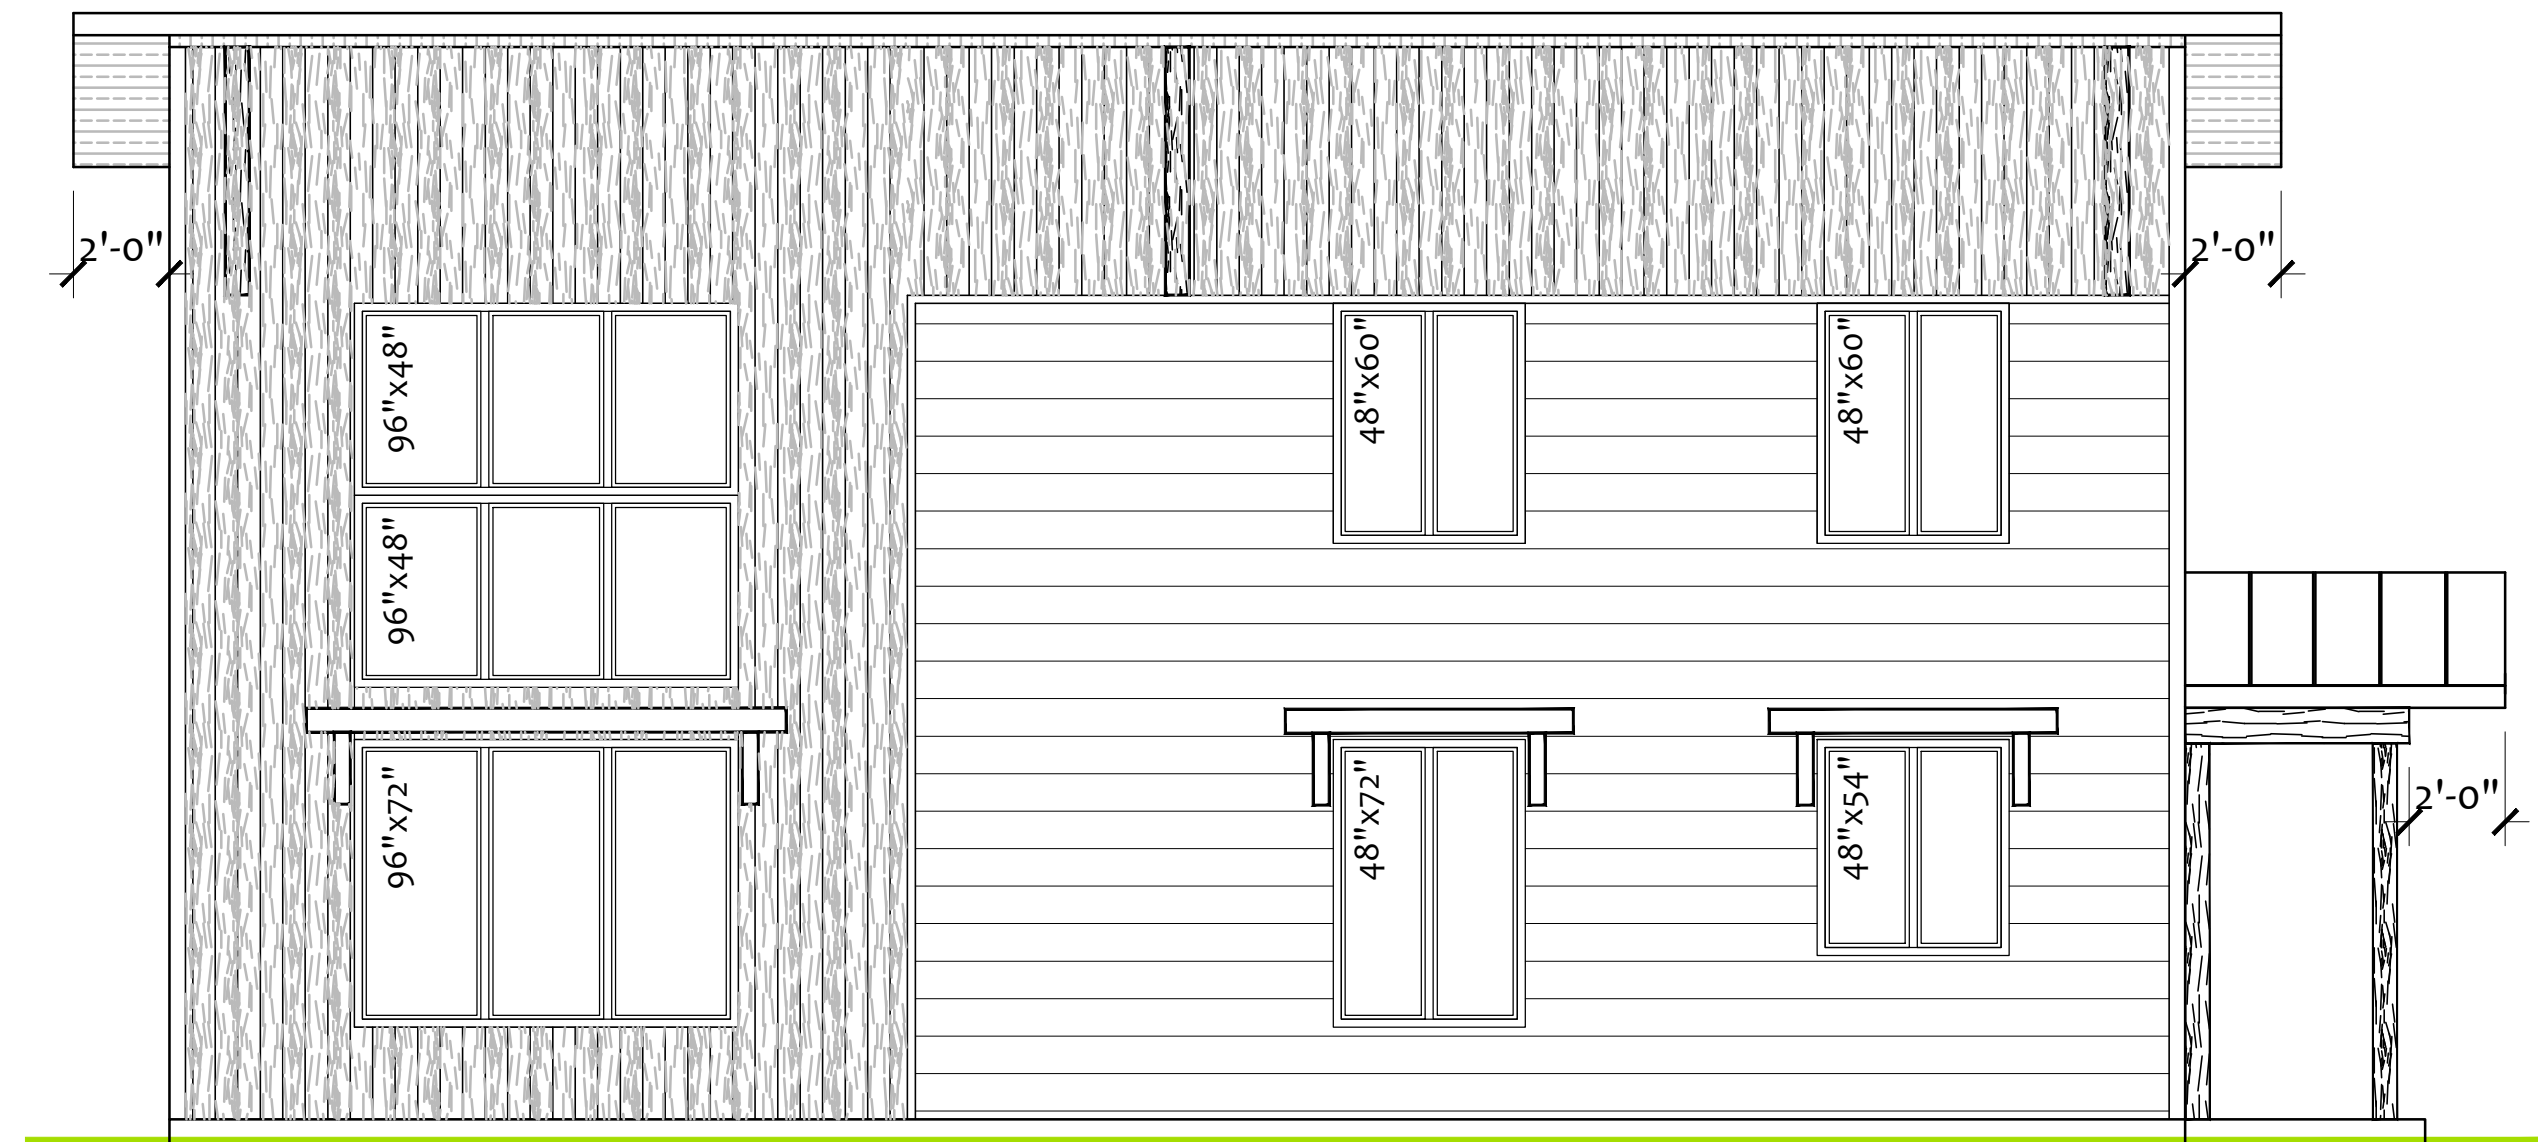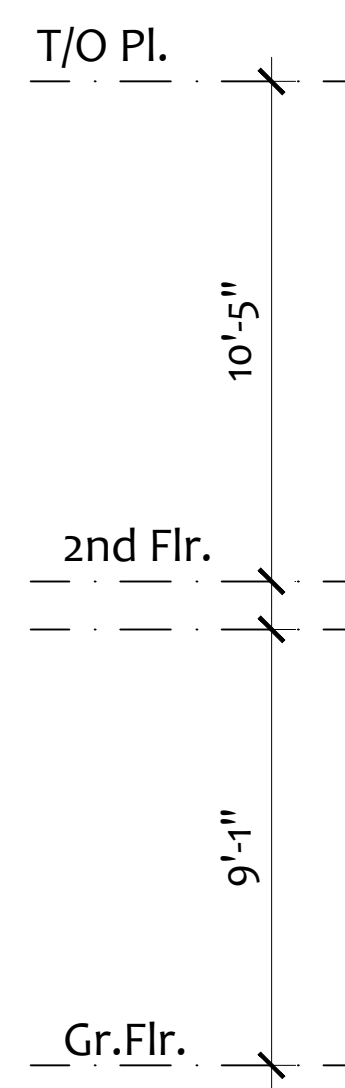


SOUTH ELEVATION

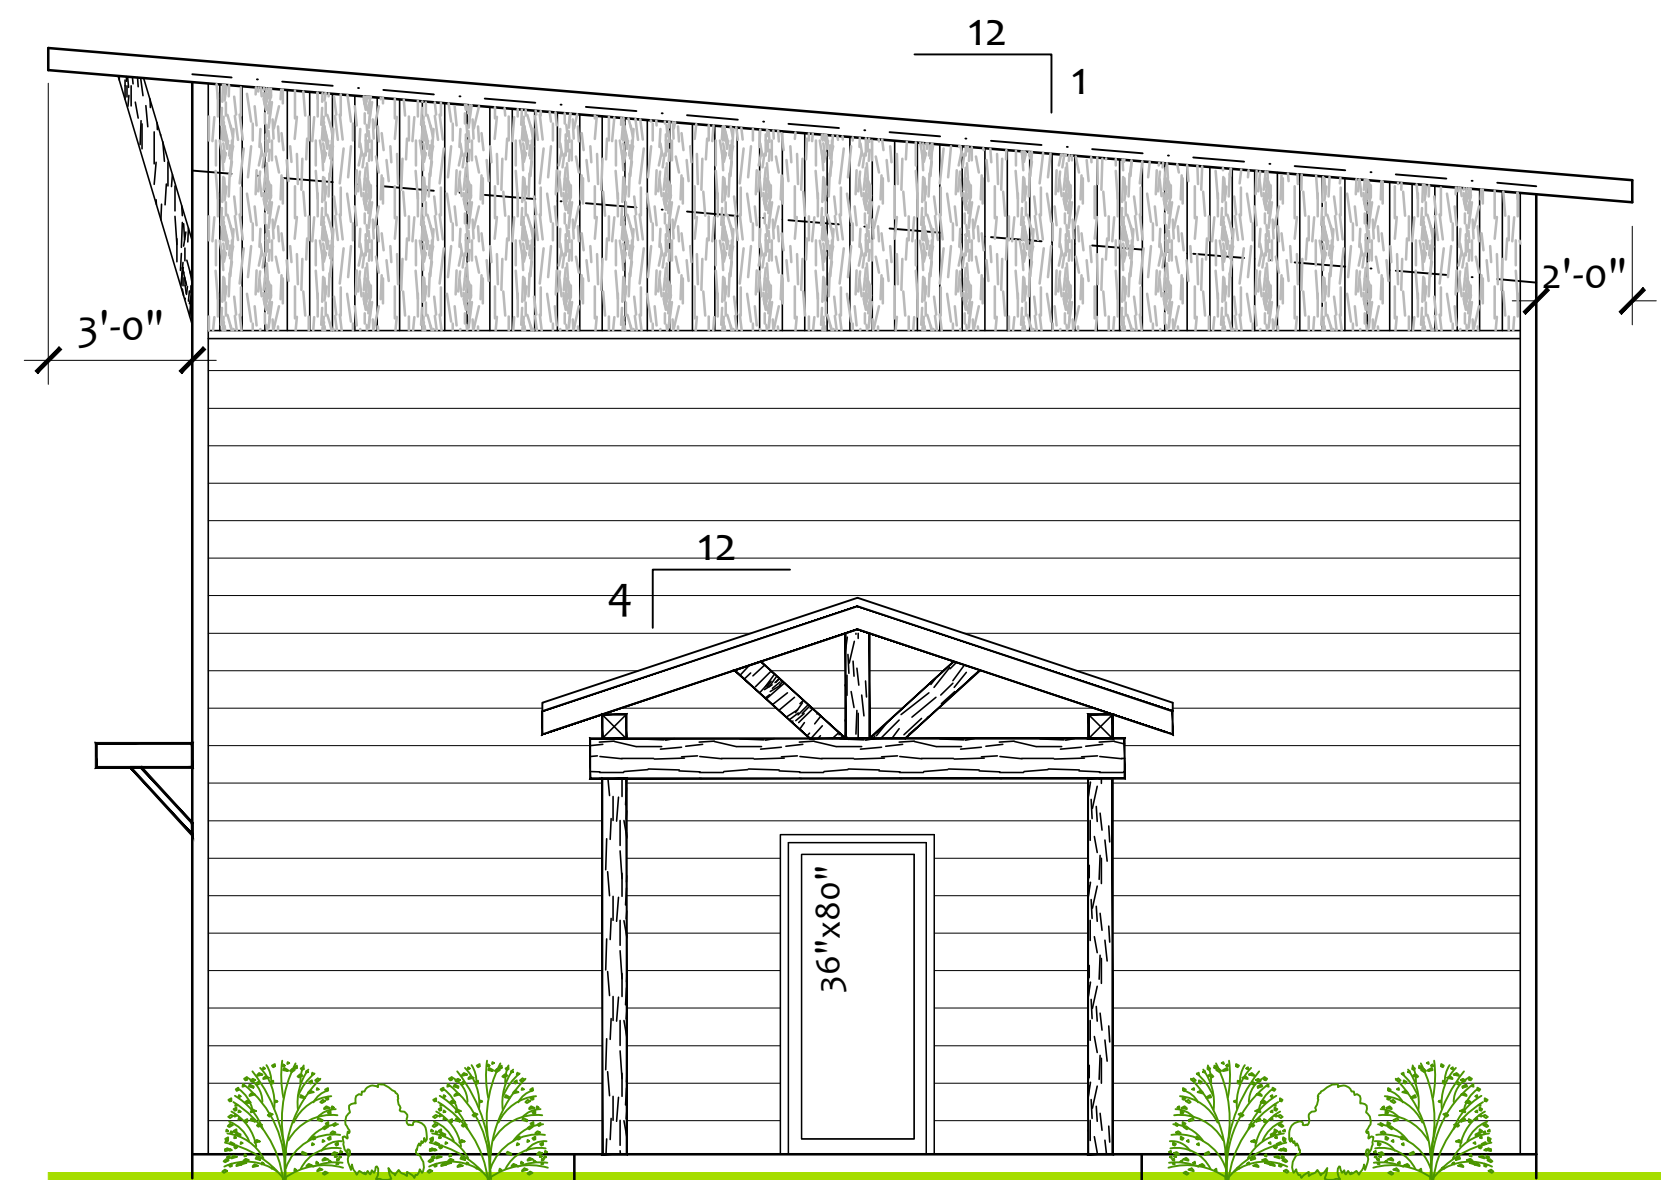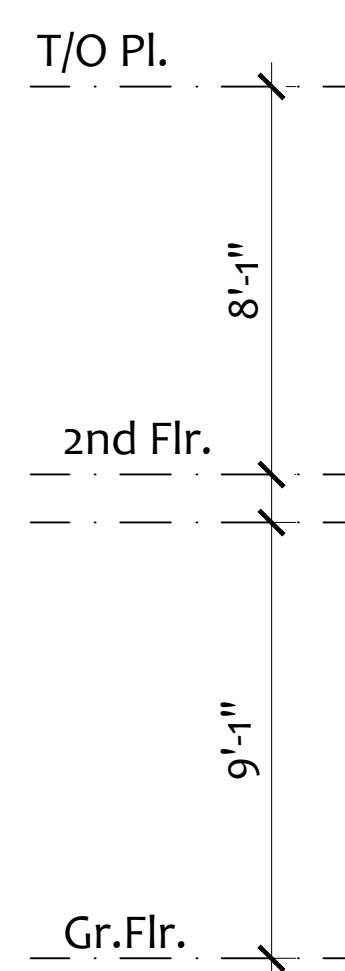

EAST ELEVATION

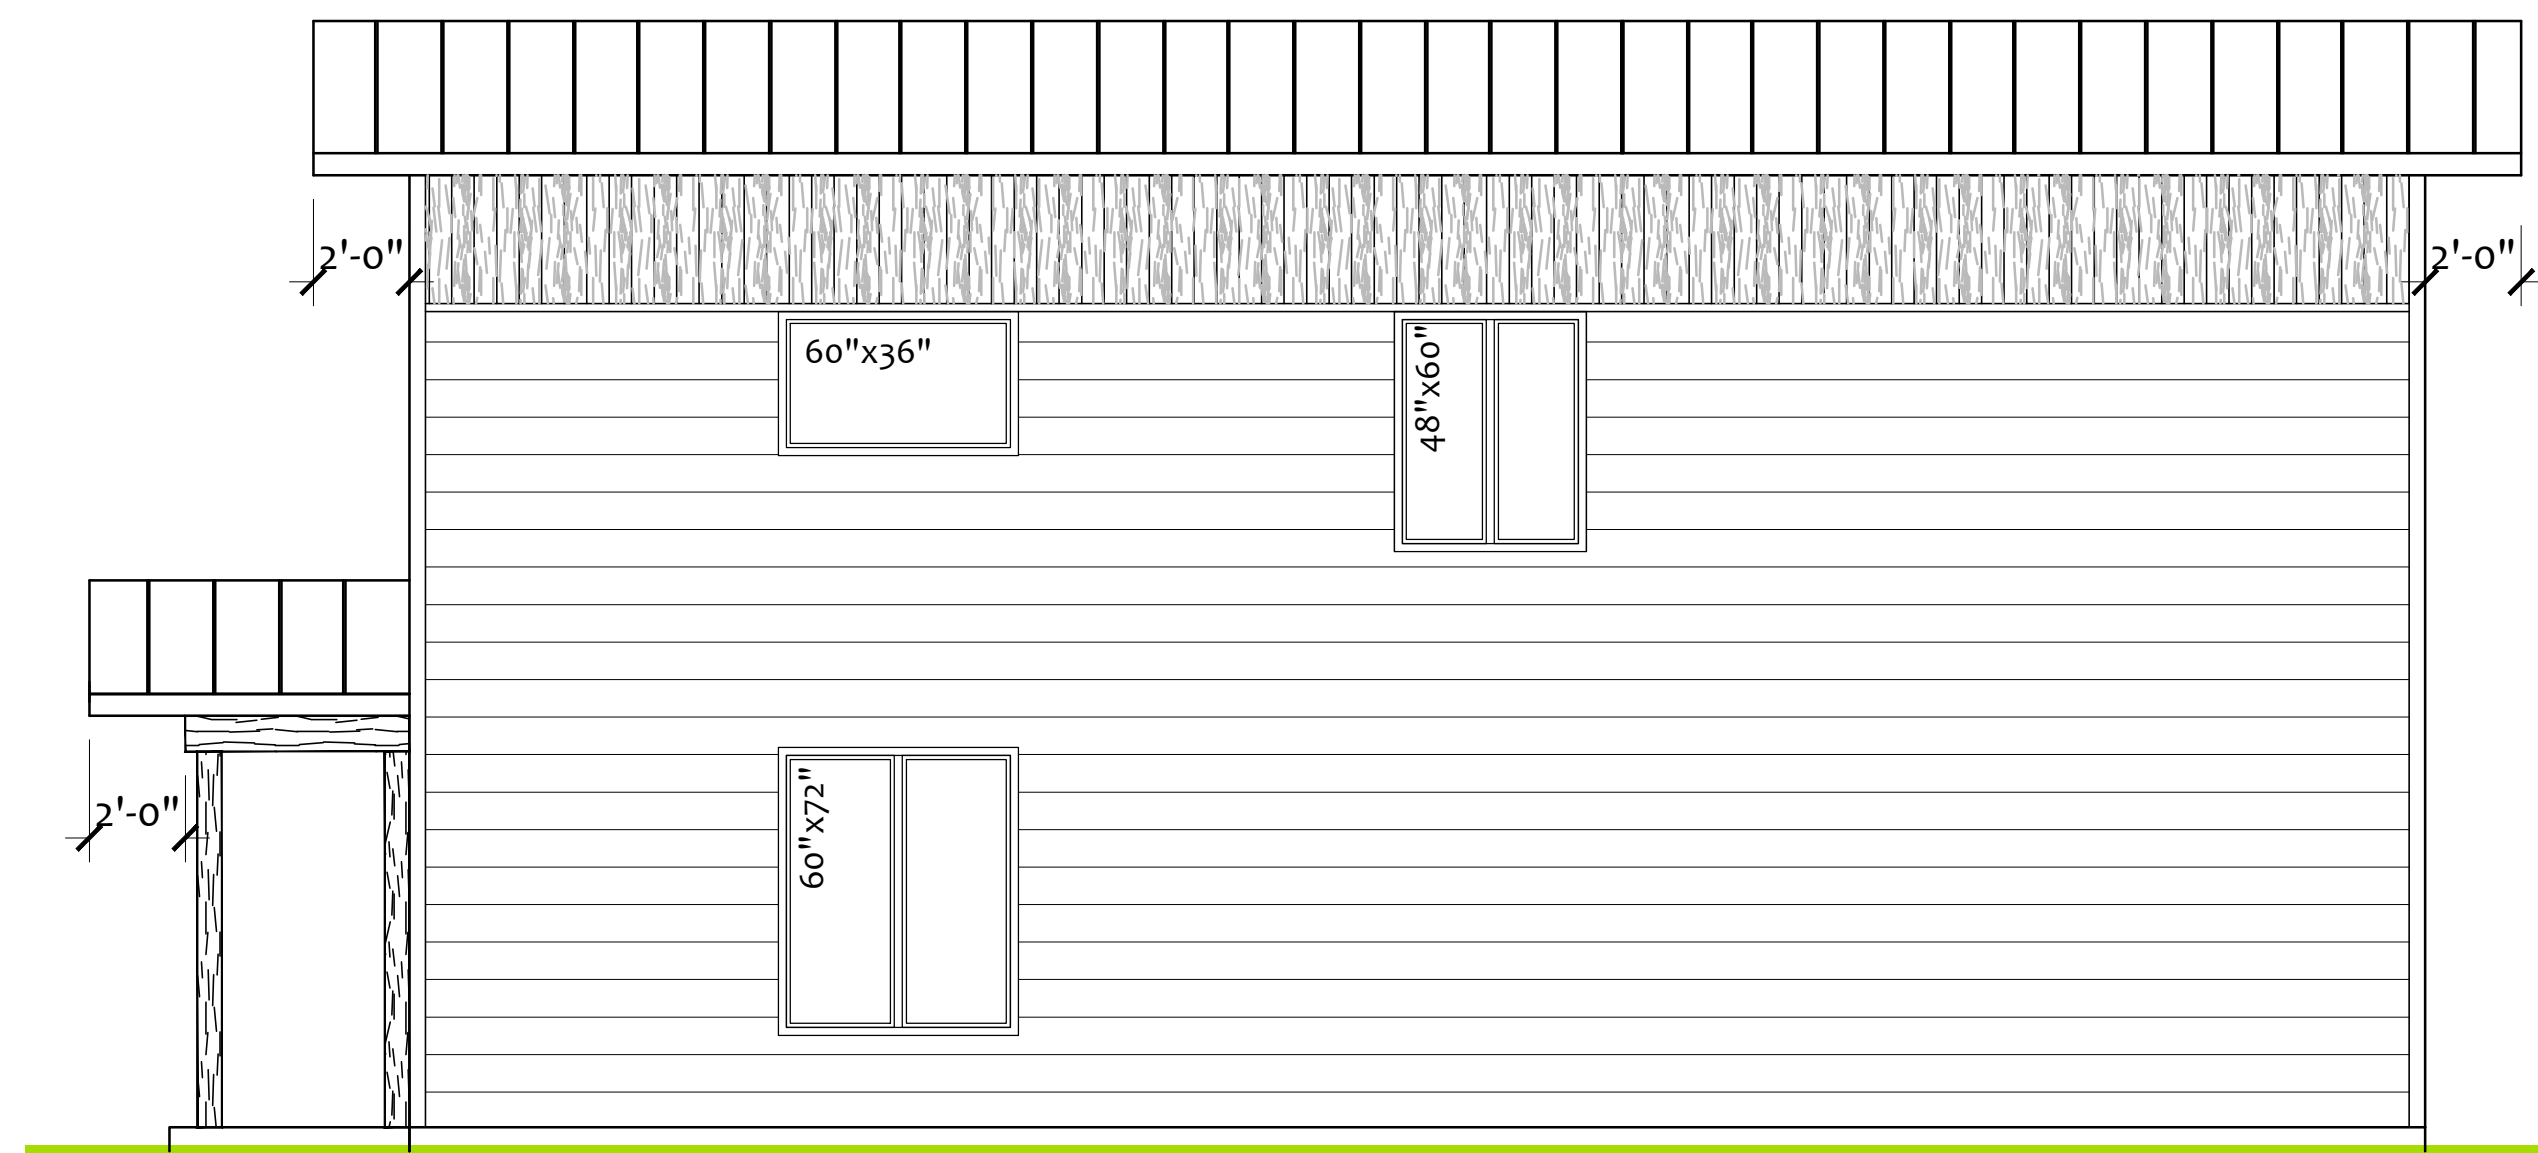

NORTH ELEVATION

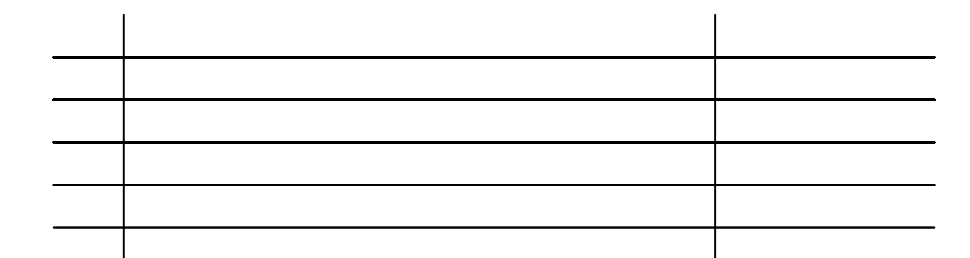

The Stonecrop (2)

NORTH & WEST ELEVATIONS

SCALE: 1/8" = 1'0" (11x17)