





## The WAKEFIELD

---



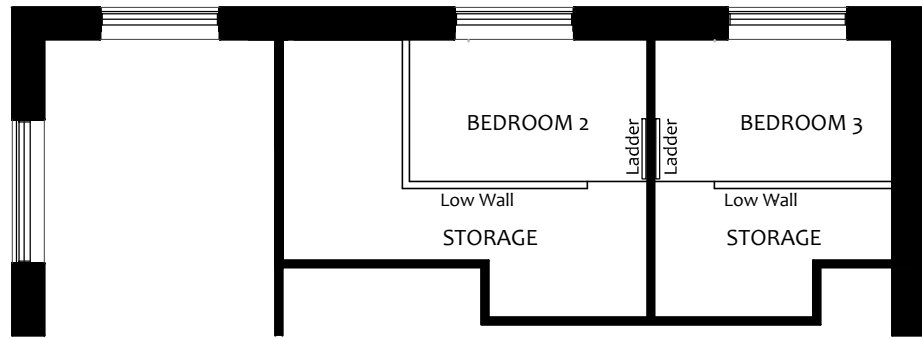


STORAGE FLOOR PLAN

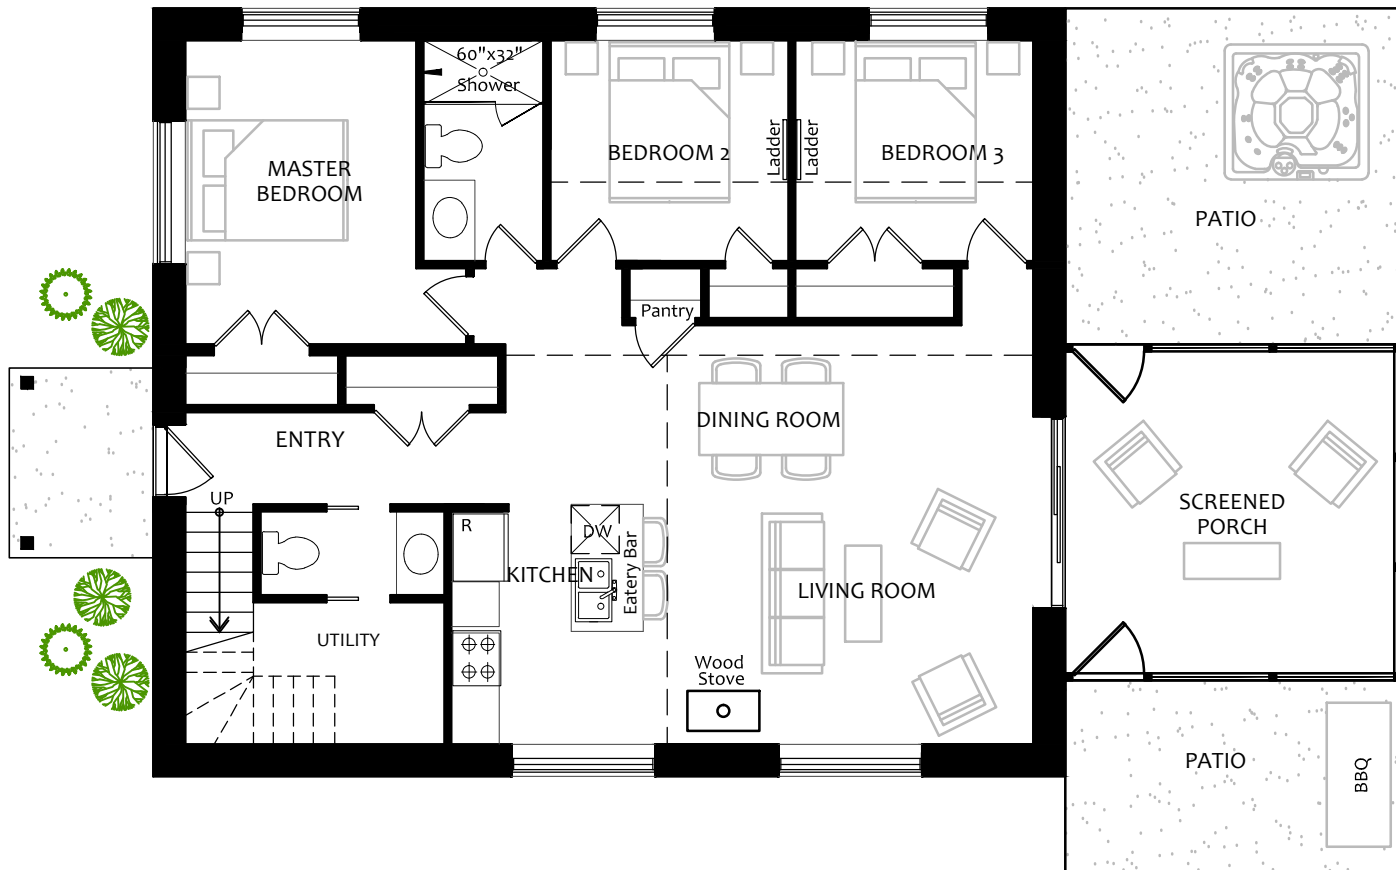


GROUND FLOOR PLAN

**FINISHED AREA:**

Ground Floor w/o Screened Porch: 1216 sq.ft.  
 Ground Floor w/ Screened Porch: 1412 sq.ft.  
 Storage Floor Plan: 502 sq.ft.

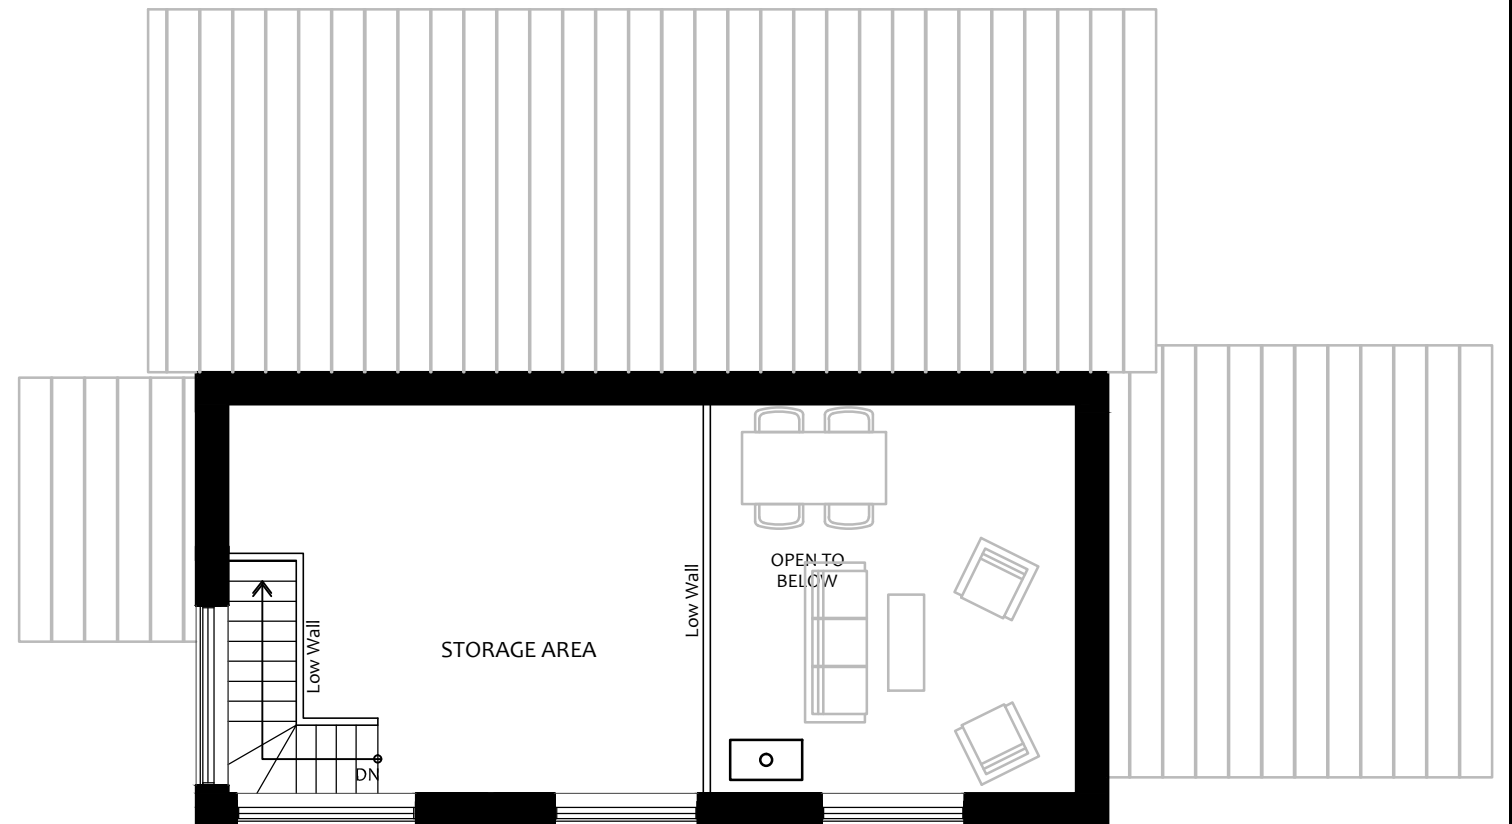

STORAGE FLOOR PLAN

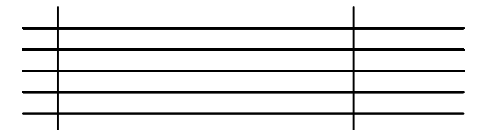

The Wakefield

GROUND FLOOR & STORAGE FLOOR


PLANS SCALE: 1/8" = 1'0" (11x17)

D-1







SOUTH ELEVATION

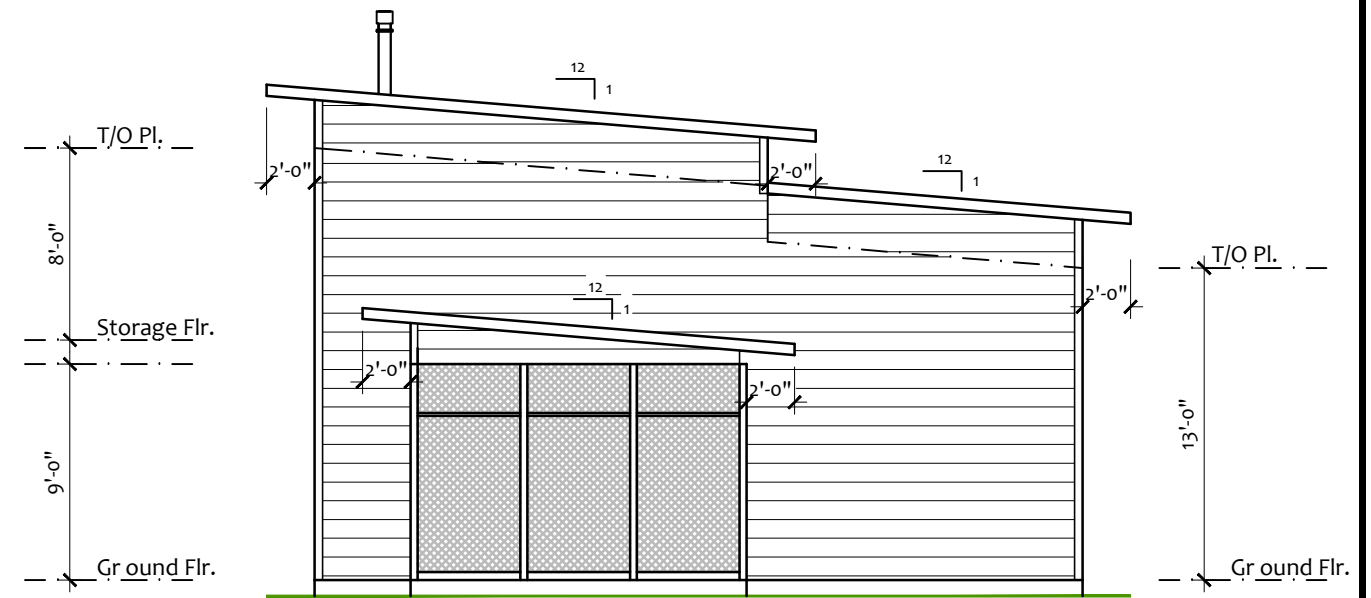


EAST ELEVATION

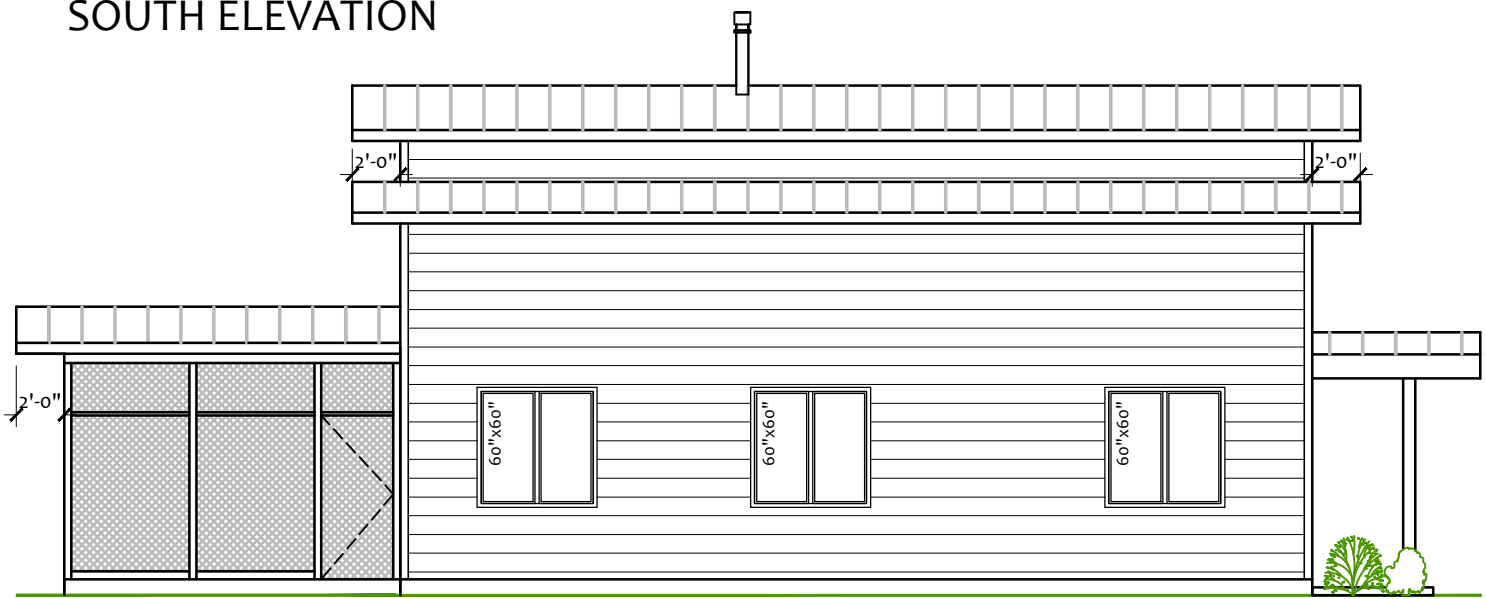

NORTH ELEVATION

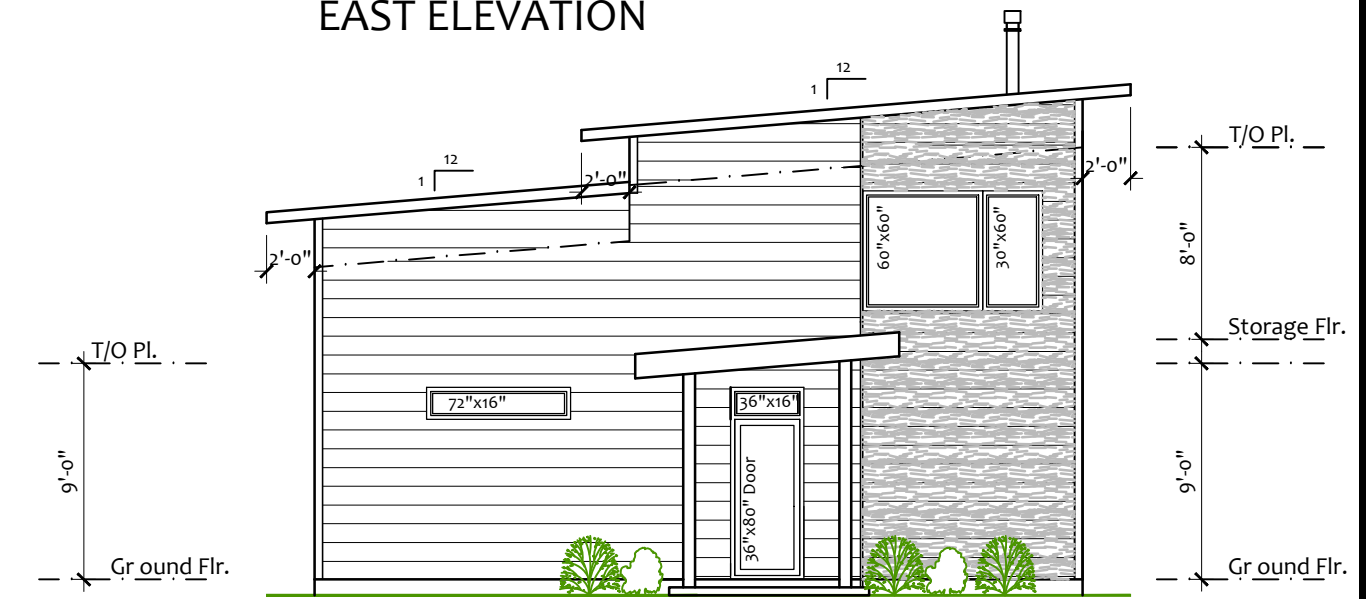

WEST ELEVATION

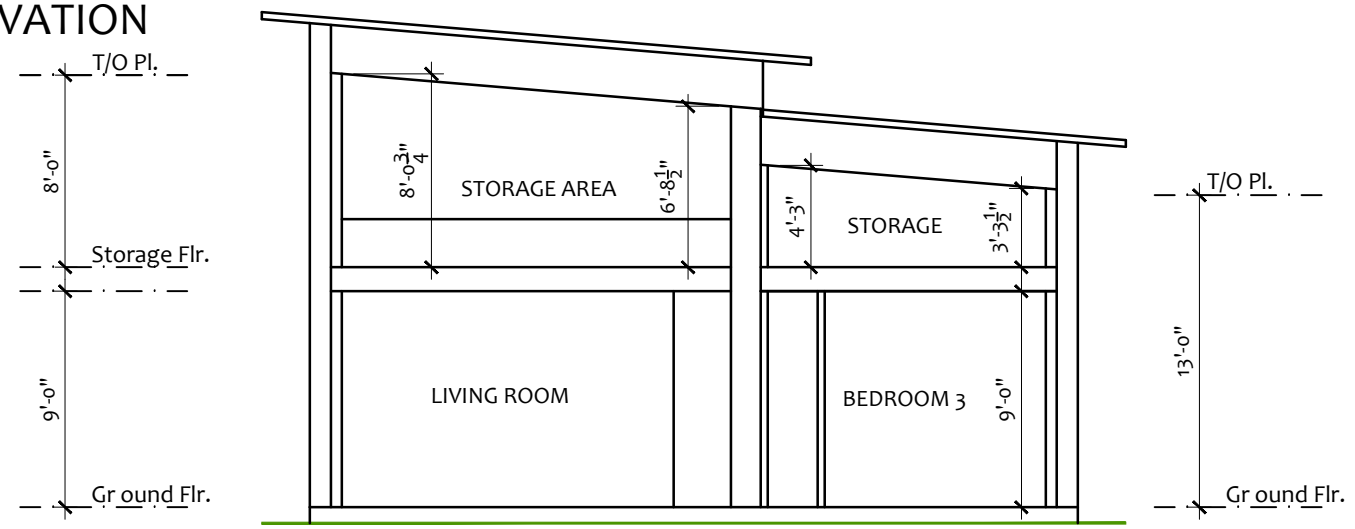

SECTION

The Wakefield

D-2