



Chelsea with 2nd Floor



FINISHED AREA:

GROUND FLOOR: 1311 sq.ft.
SECOND FLOOR: 524 sq.ft.


TOTAL AREA: 1835 sq.ft.





**** 3D Conceptual Renderings ****
**** Final Construction/ Material Colors May Vary ****

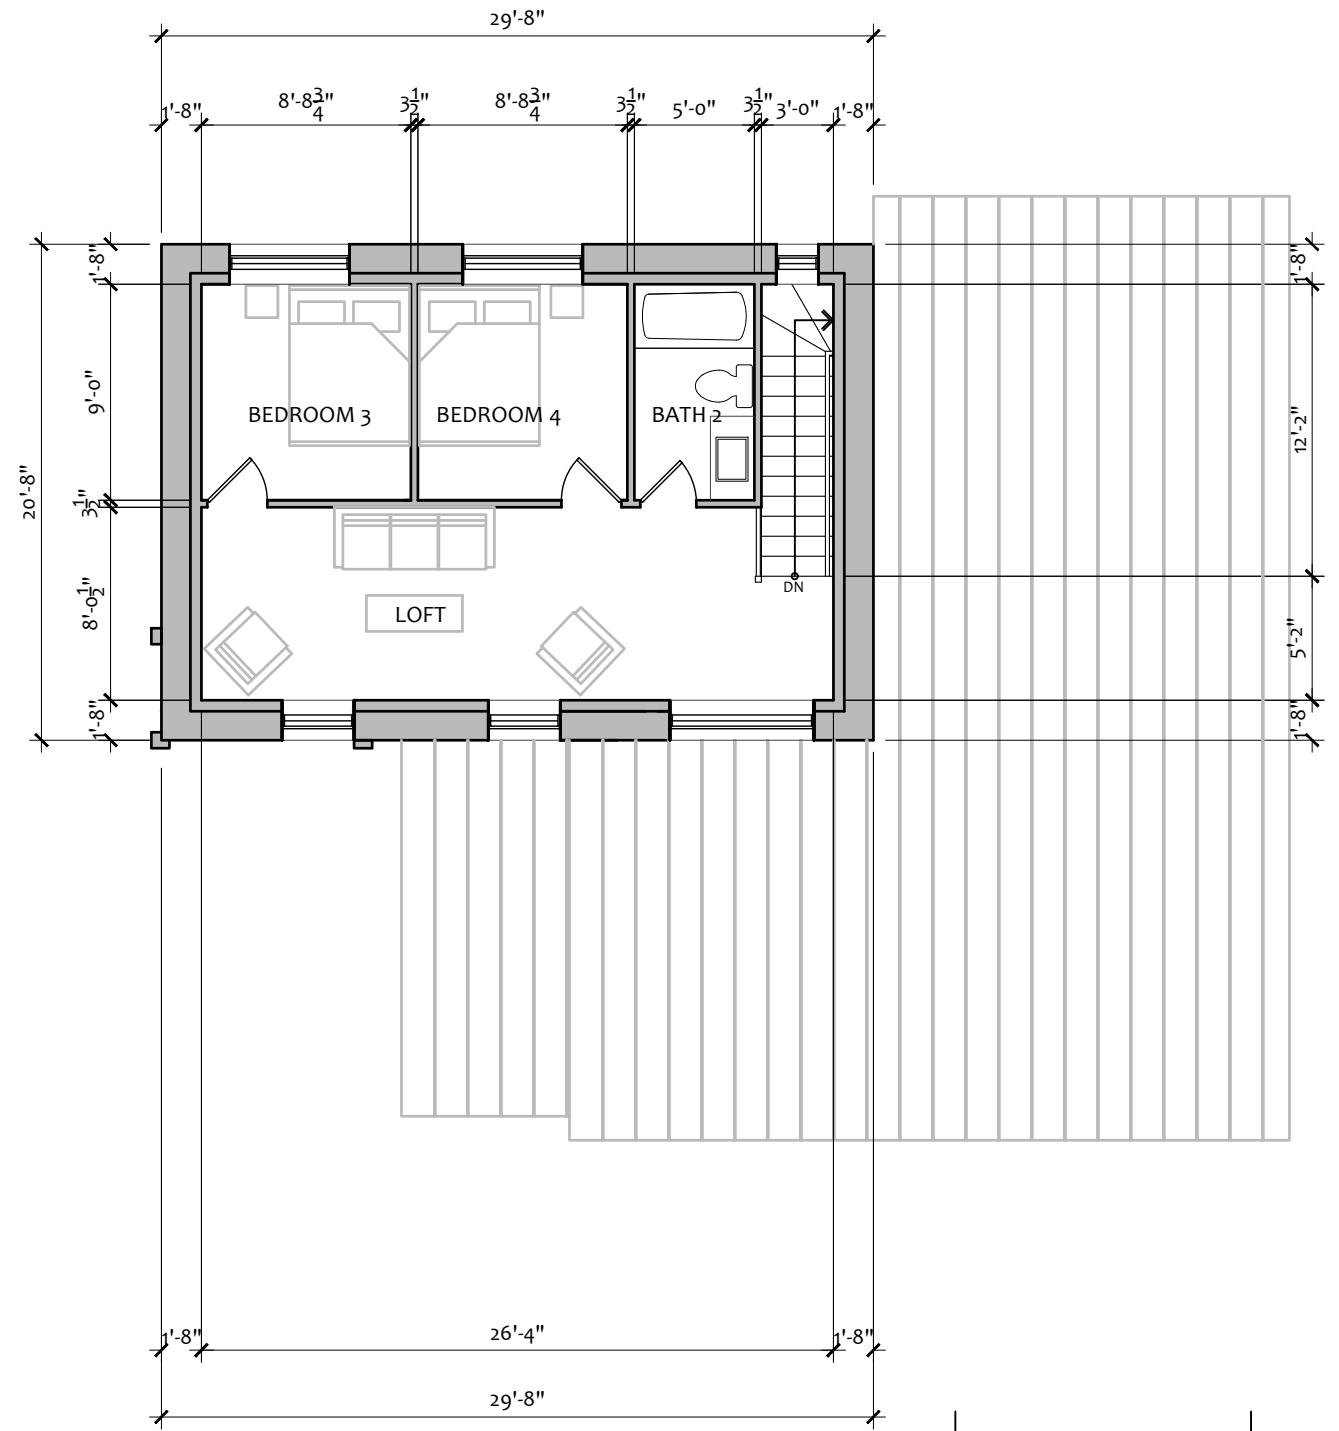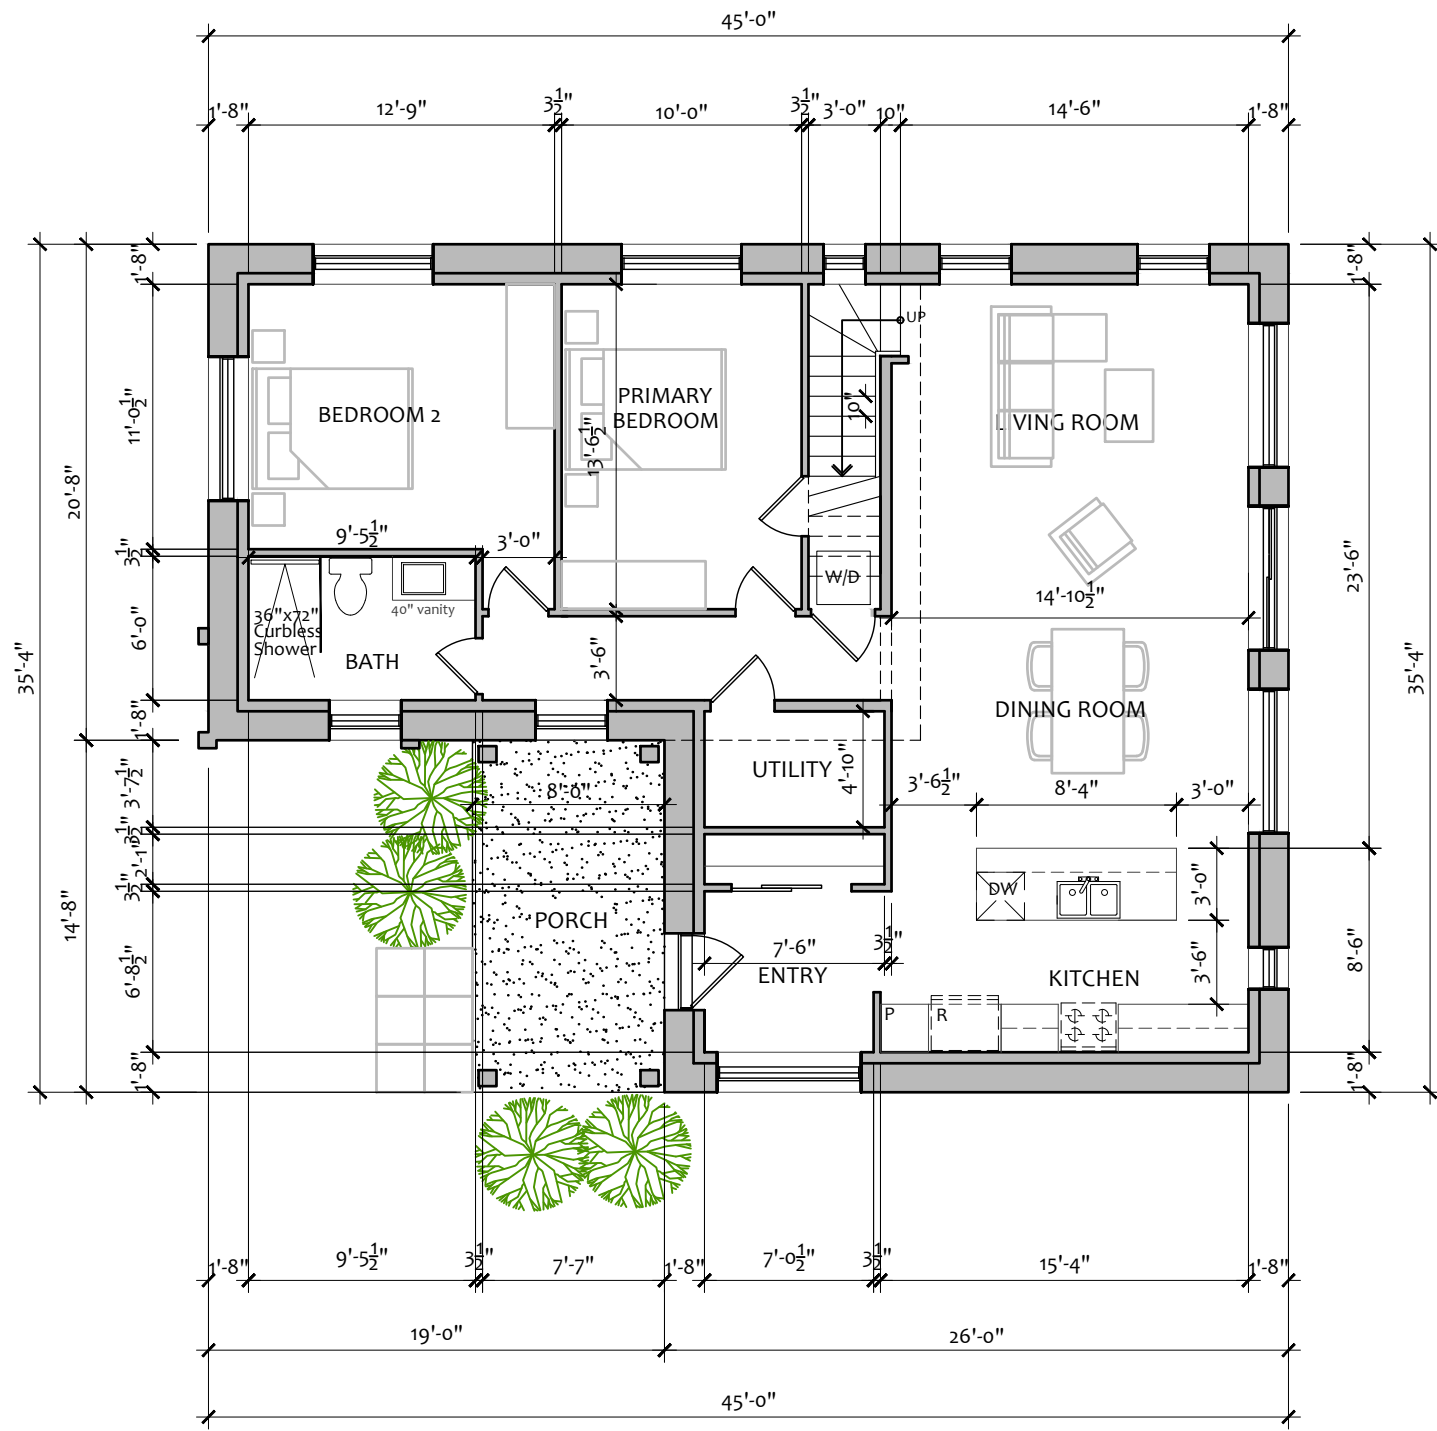

2	Homeowners Comments Incorp'd	Jan.16/22
1	Preliminary Design for Review	Dec. 31/21
#	Revisions	Date

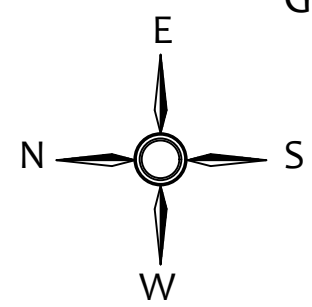

Chelsea with 2nd Floor
 GROUND & SECOND FLOOR PLAN SCALE:
 1/8" = 1'0" (11x17)

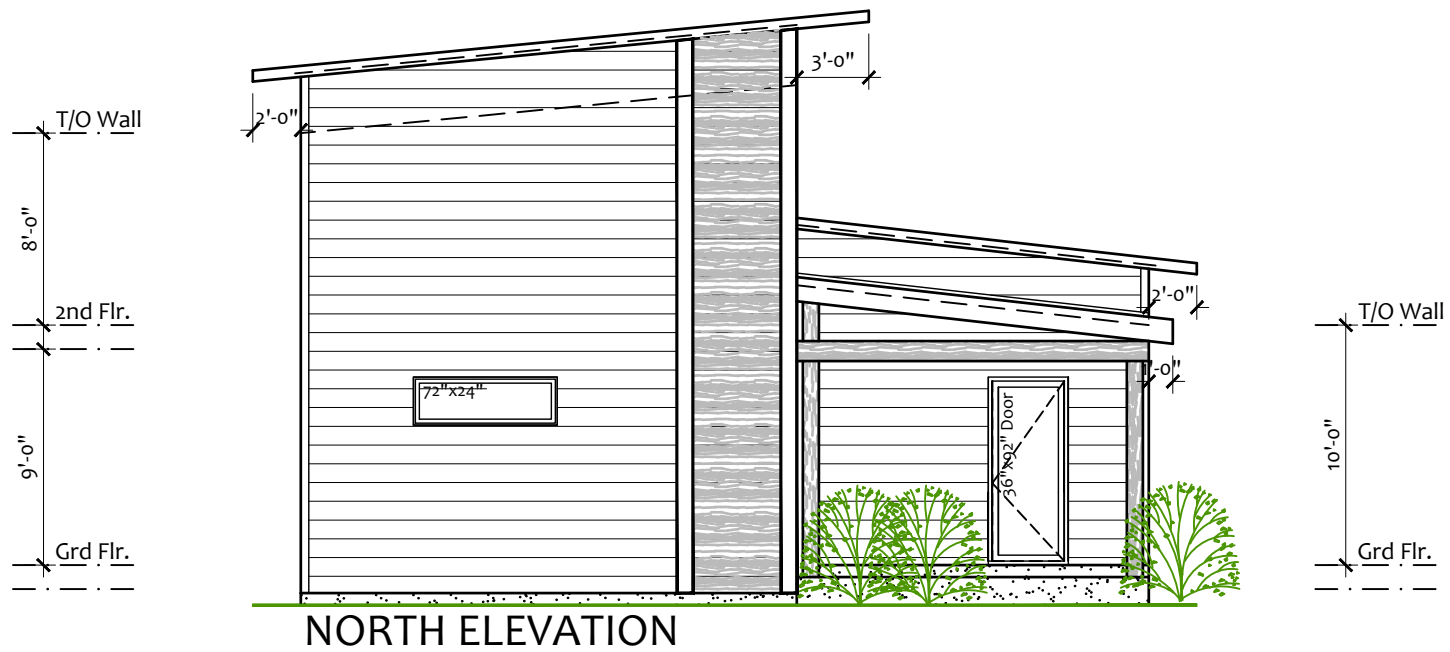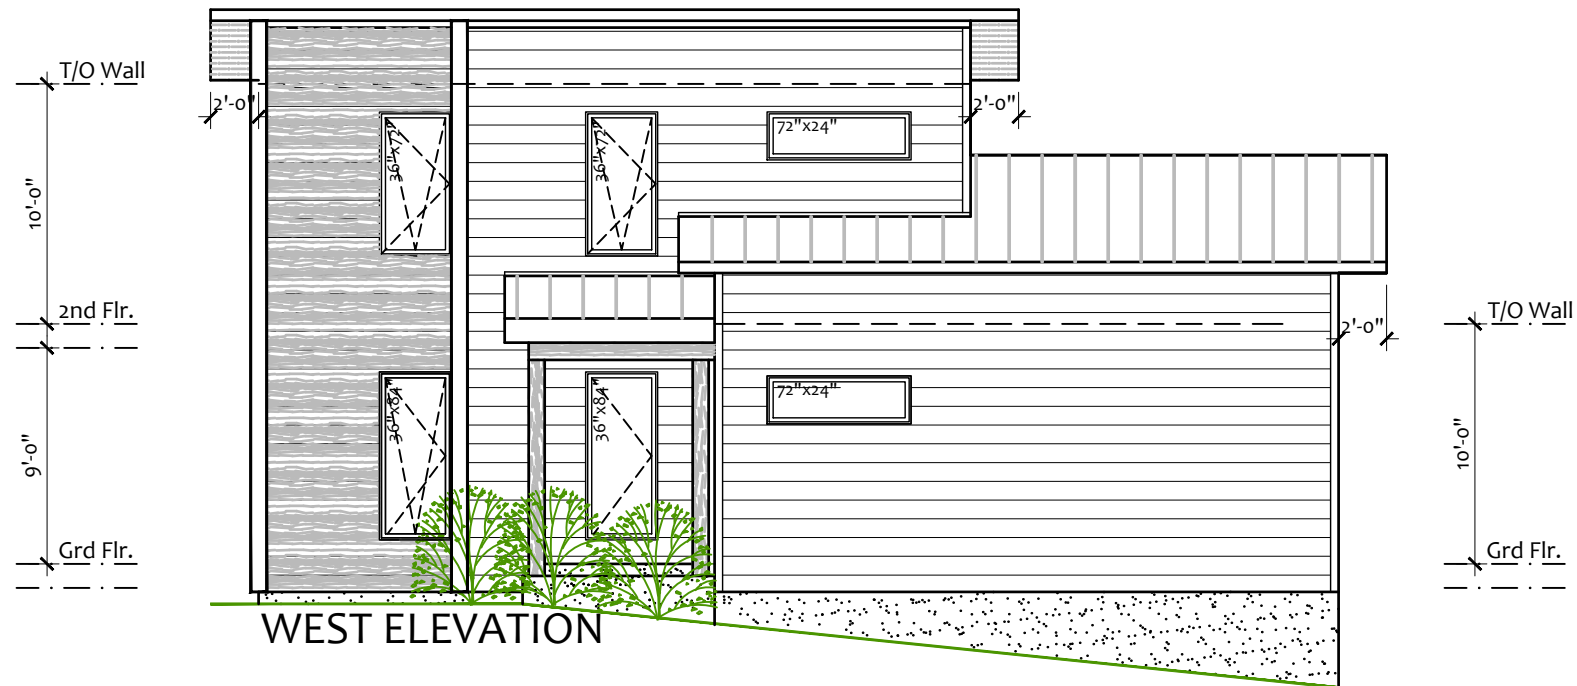


2	Homeowners Comments Incorp'd	Jan.16/22
1	Preliminary Design for Review	Dec. 31/21
#	Revisions	Date




Chelsea with 2nd Floor
& WEST ELEVATIONS

SCALE: 1/8" = 1'-0" (11x17)

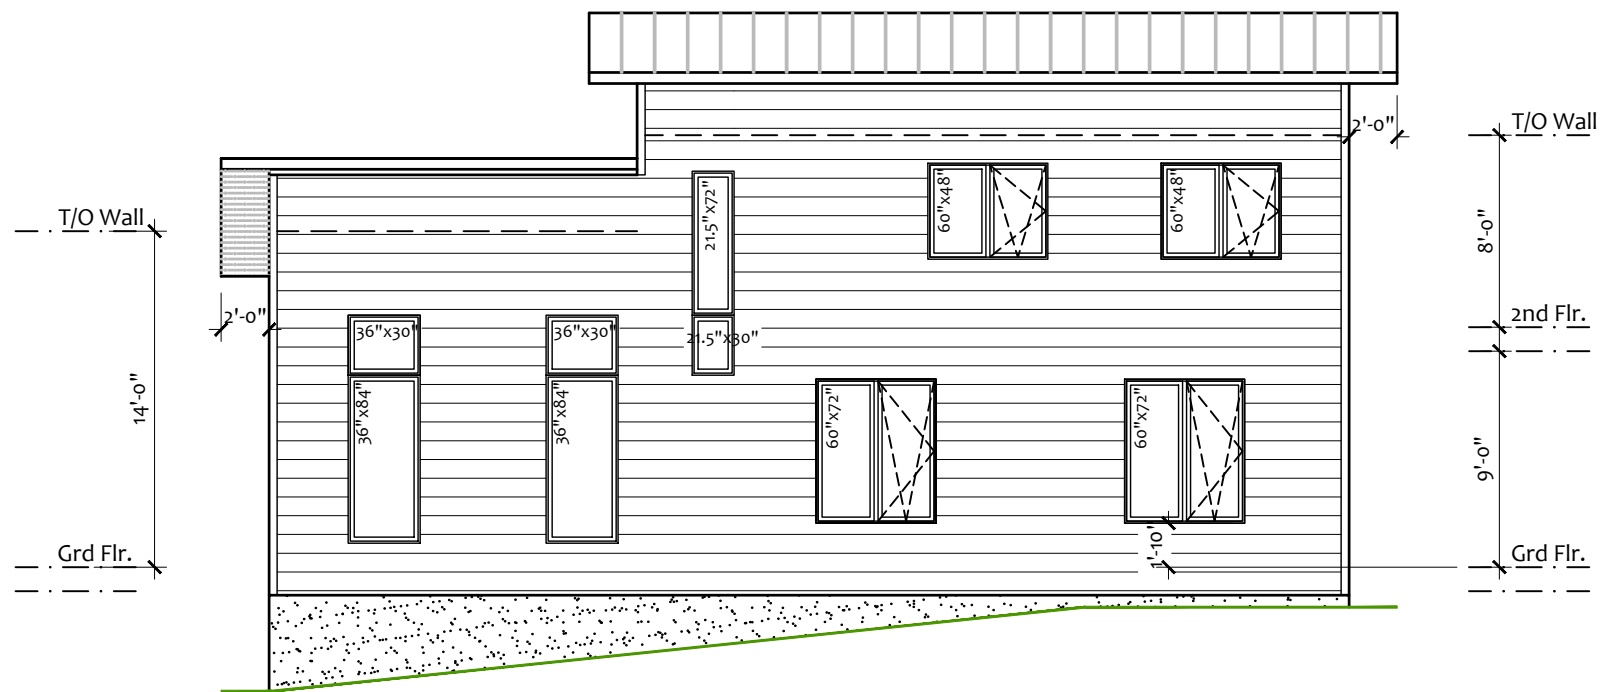

EAST ELEVATION

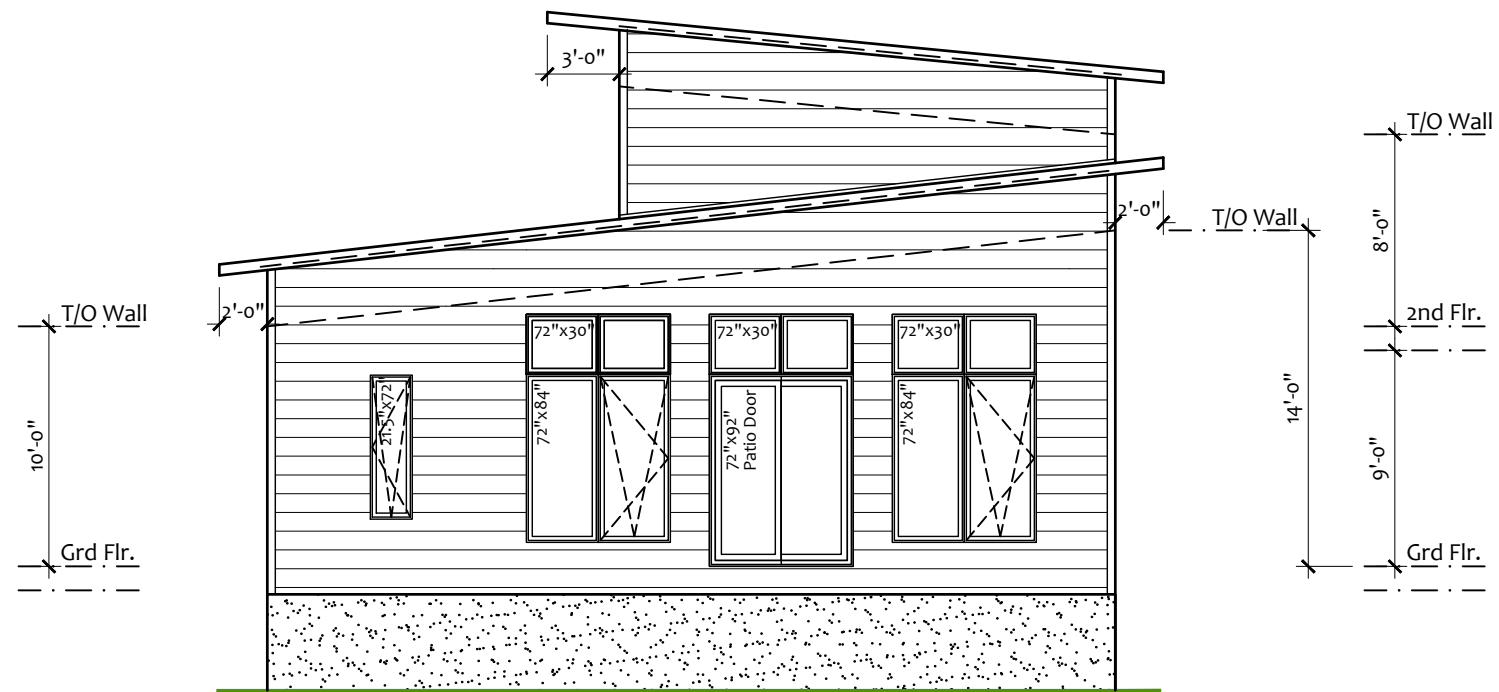

SOUTH ELEVATION

2	Homeowners Comments Incorp'd	Jan.16/22
1	Preliminary Design for Review	Dec. 31/21
#	Revisions	Date



Chelsea with 2nd Floor
& EAST ELEVATIONS

SCALE: 1/8" = 1'-0" (11x17)