



## The SUNFLOWER (2)

FINISHED AREA:


Ground Floor:

2100 sq.ft.





GROUND FLOOR PLAN

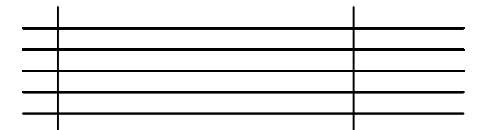


The Sunflower (2)

GROUND FLOOR PLAN

SCALE: 1/8" = 1'0" (11x17)

D-1



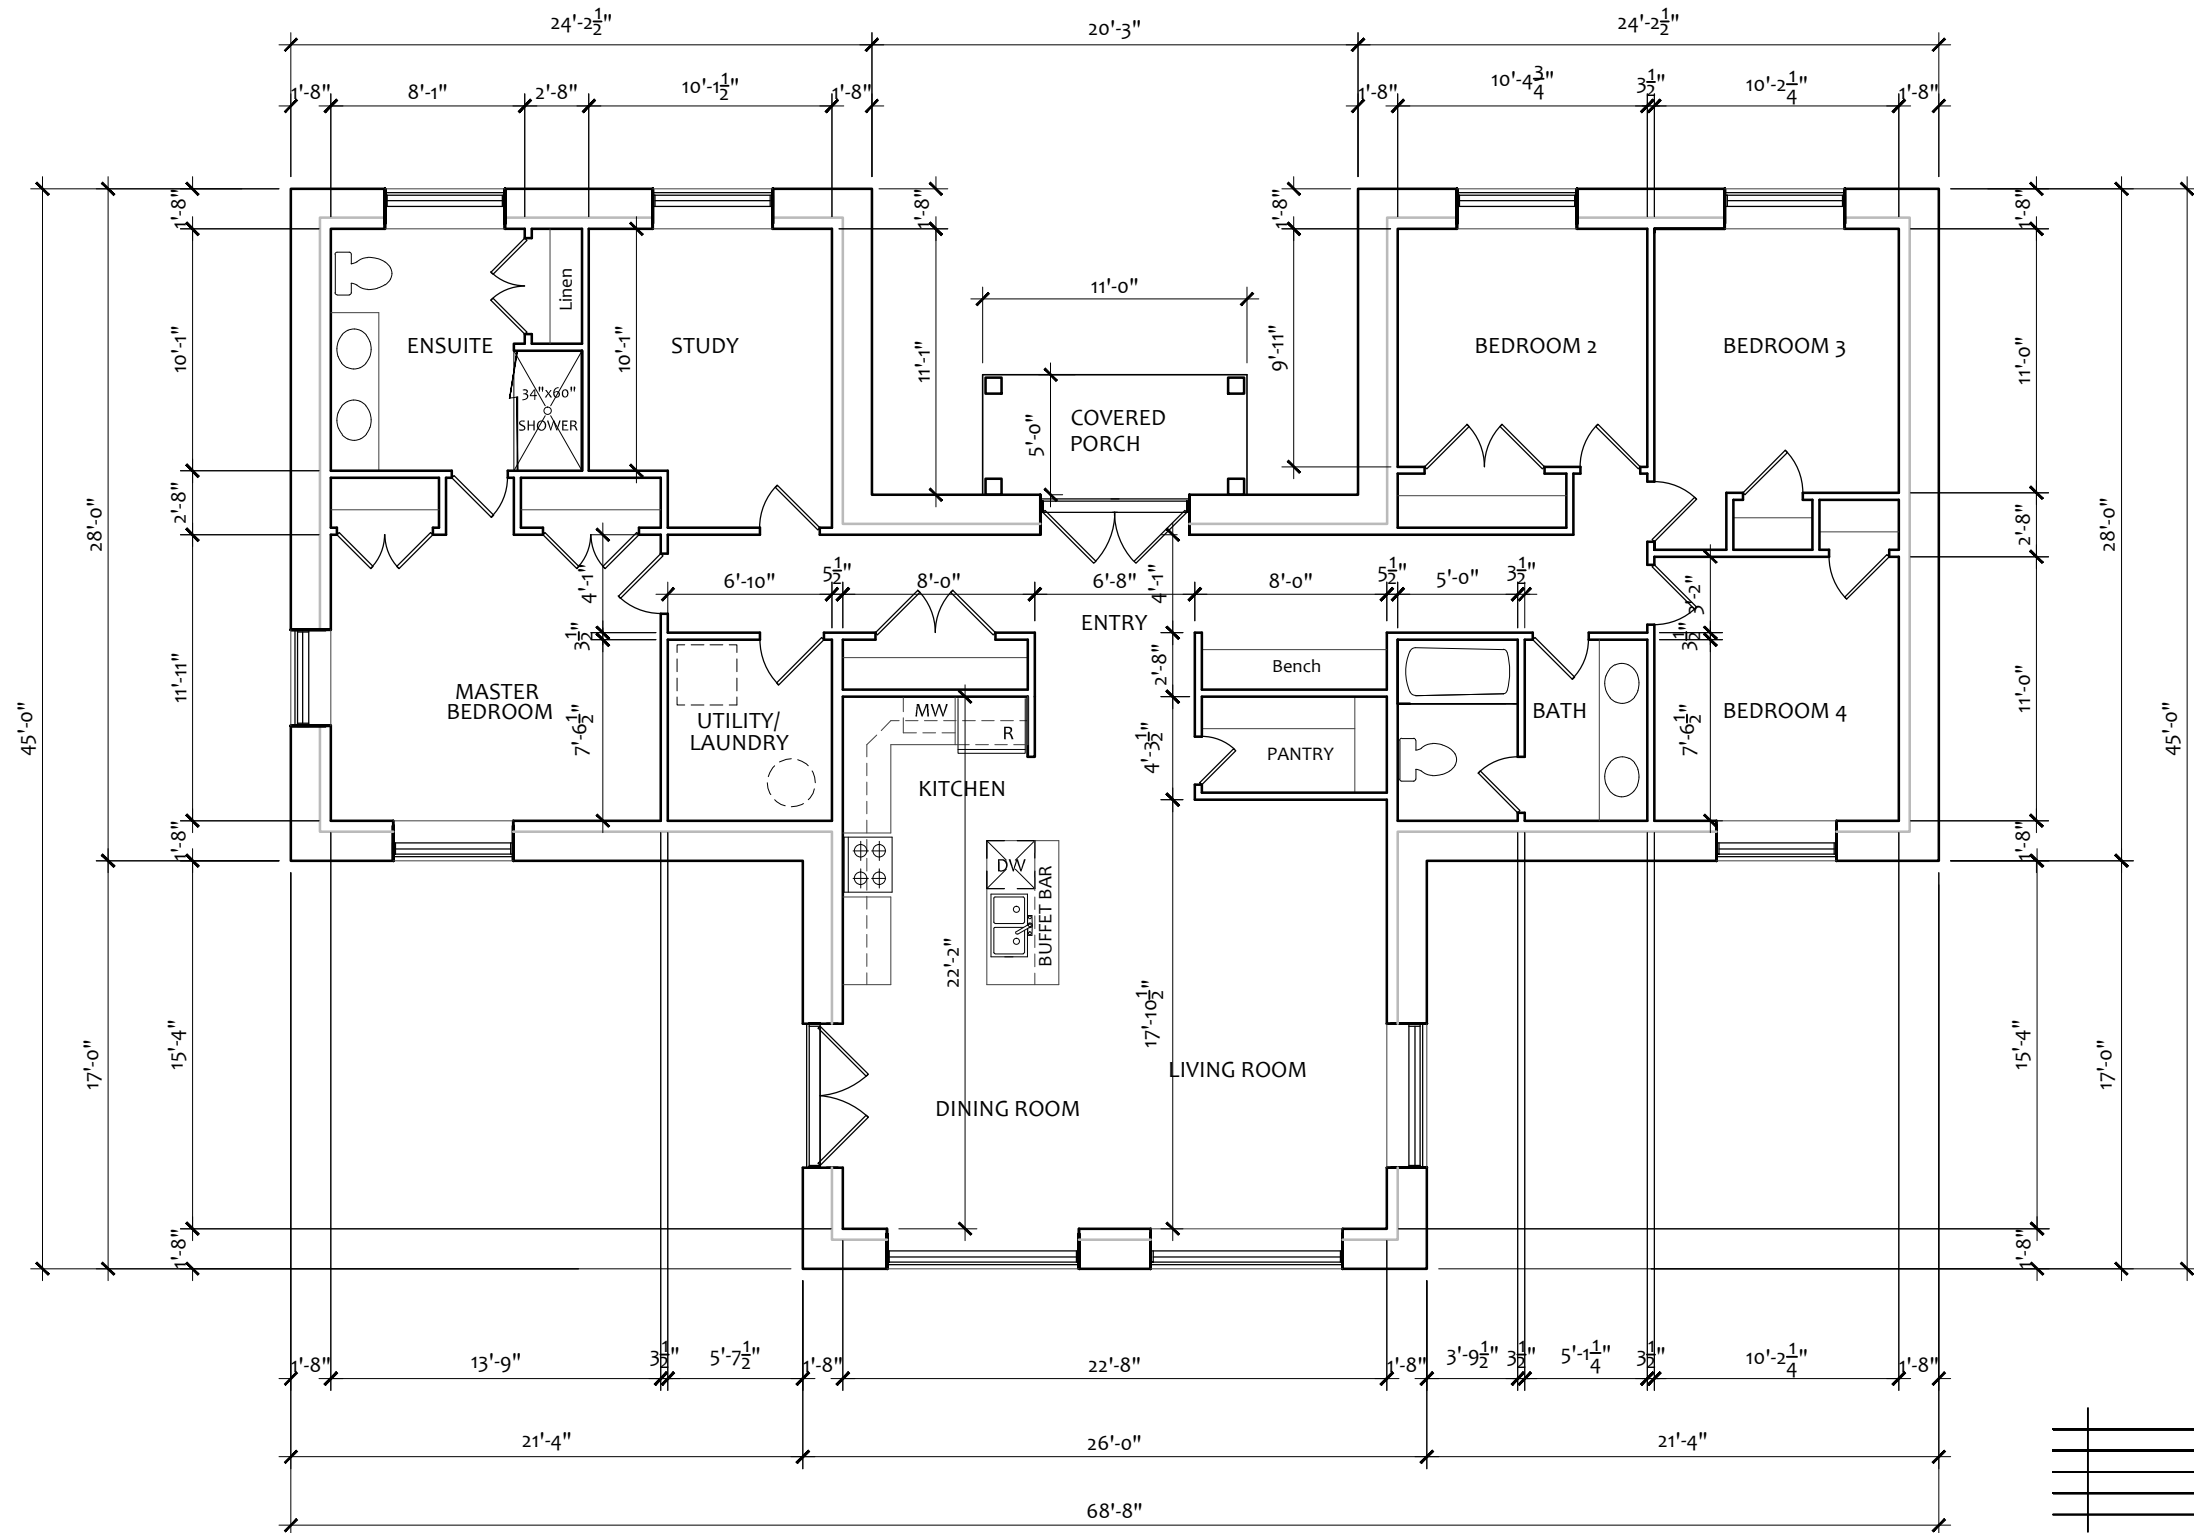


GROUND FLOOR PLAN




The Sunflower (2)

GROUND FLOOR PLAN


SCALE: 1/8" = 1'-0" (11x17)

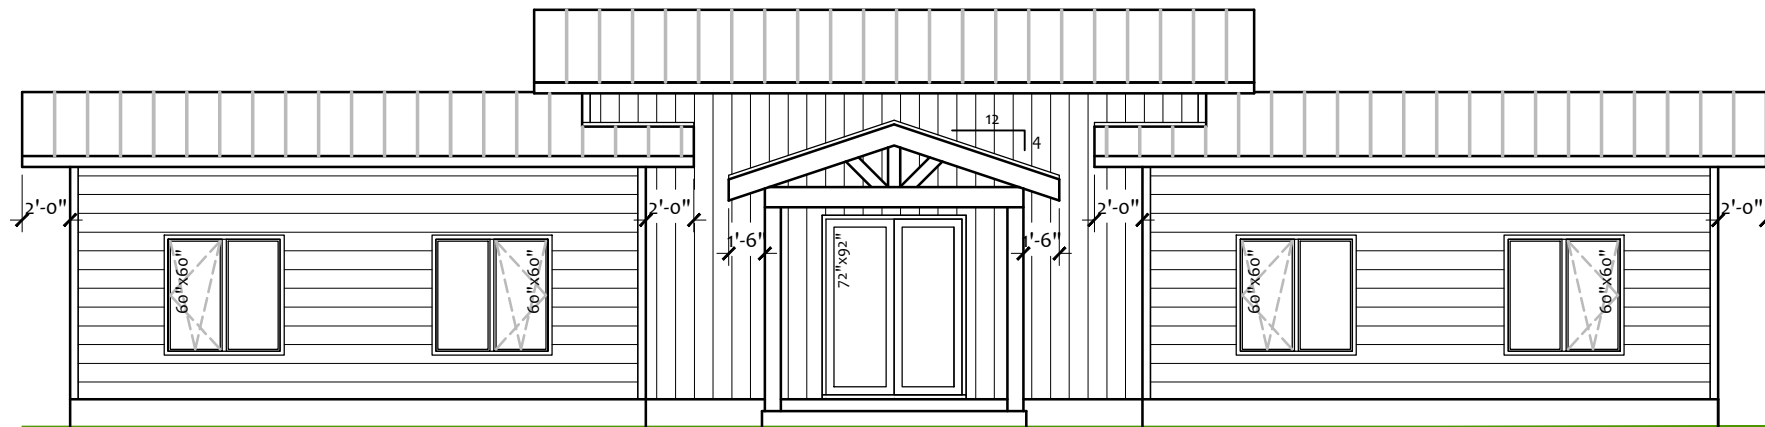


NORTH ELEVATION

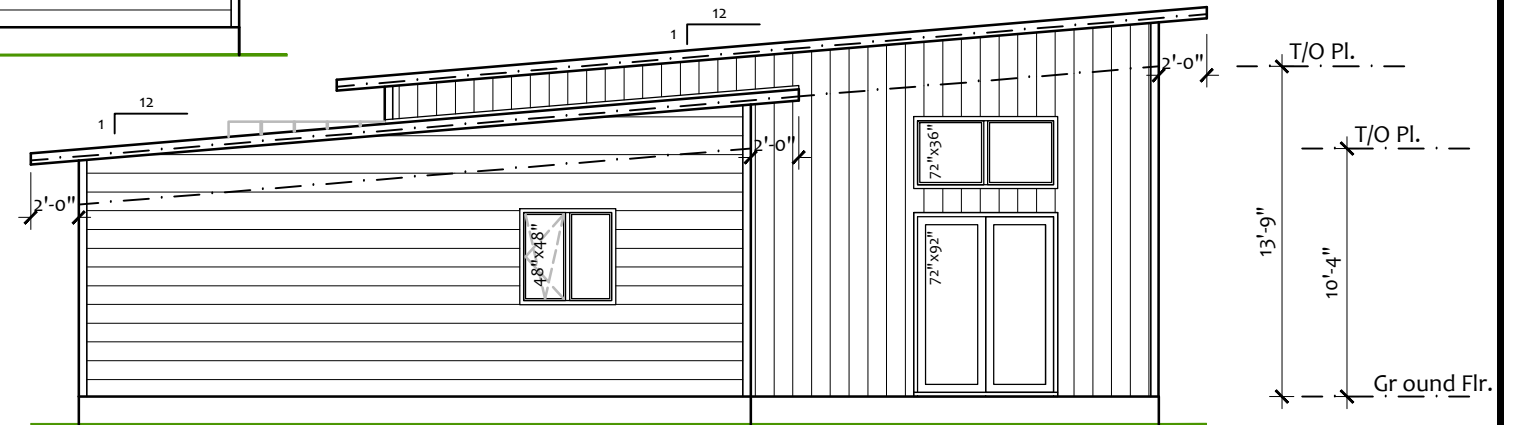

WEST ELEVATION

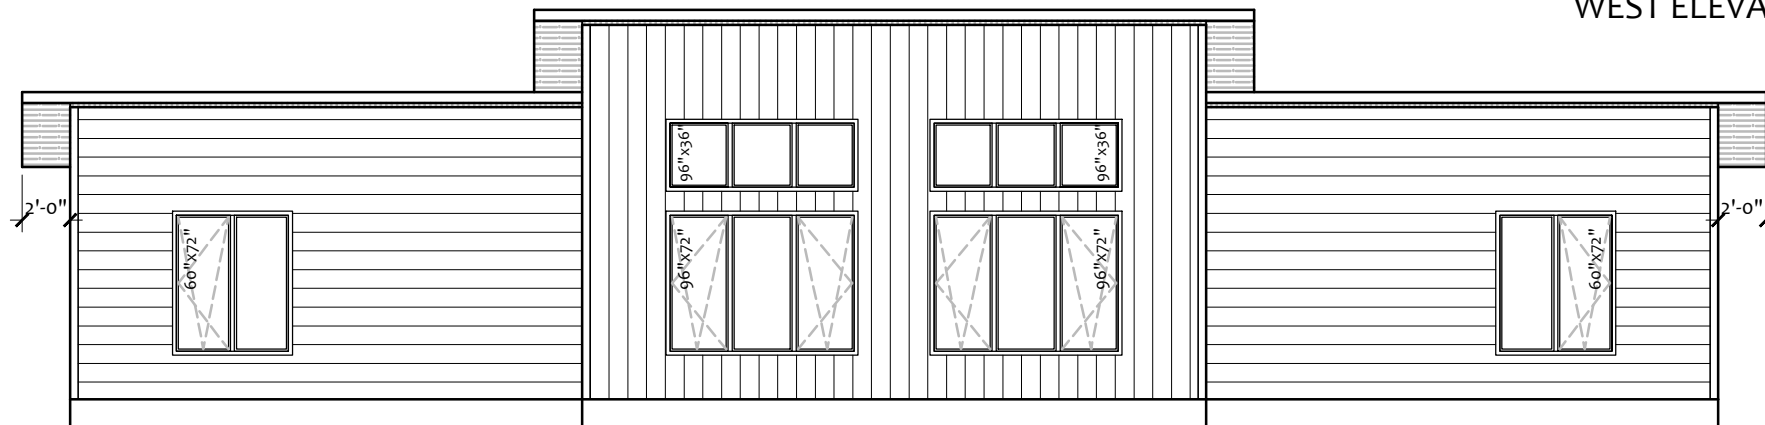

SOUTH ELEVATION

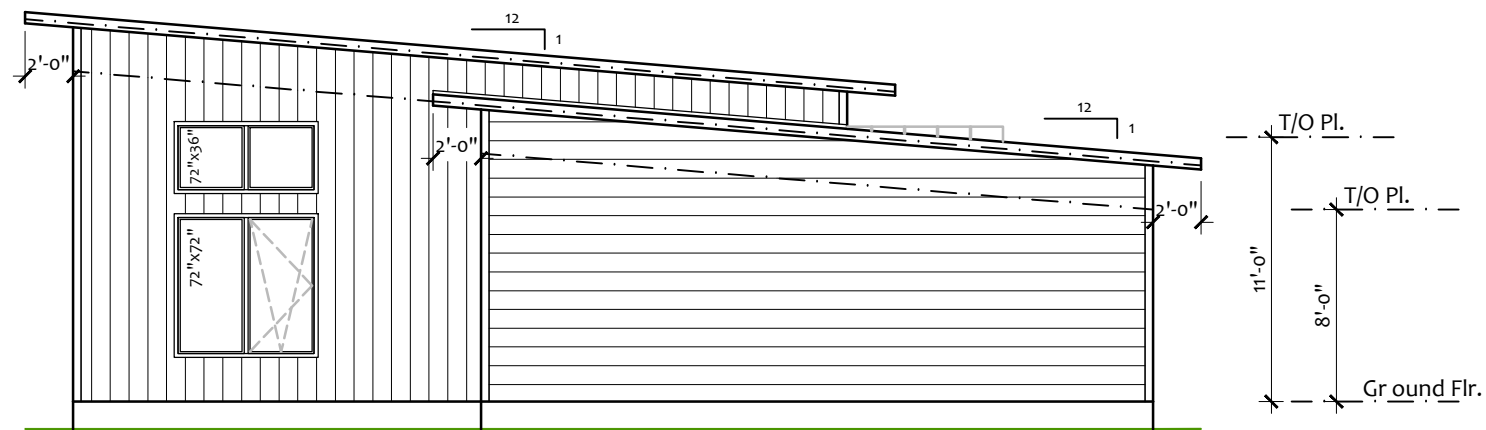

EAST ELEVATION



The Sunflower (2)

NORTH, SOUTH, EAST & WEST ELEVATIONS

SCALE: 1/8" = 1'0" (11x17)