



FINISHED AREA:


GROUND FLOOR: 2690 sq.ft.




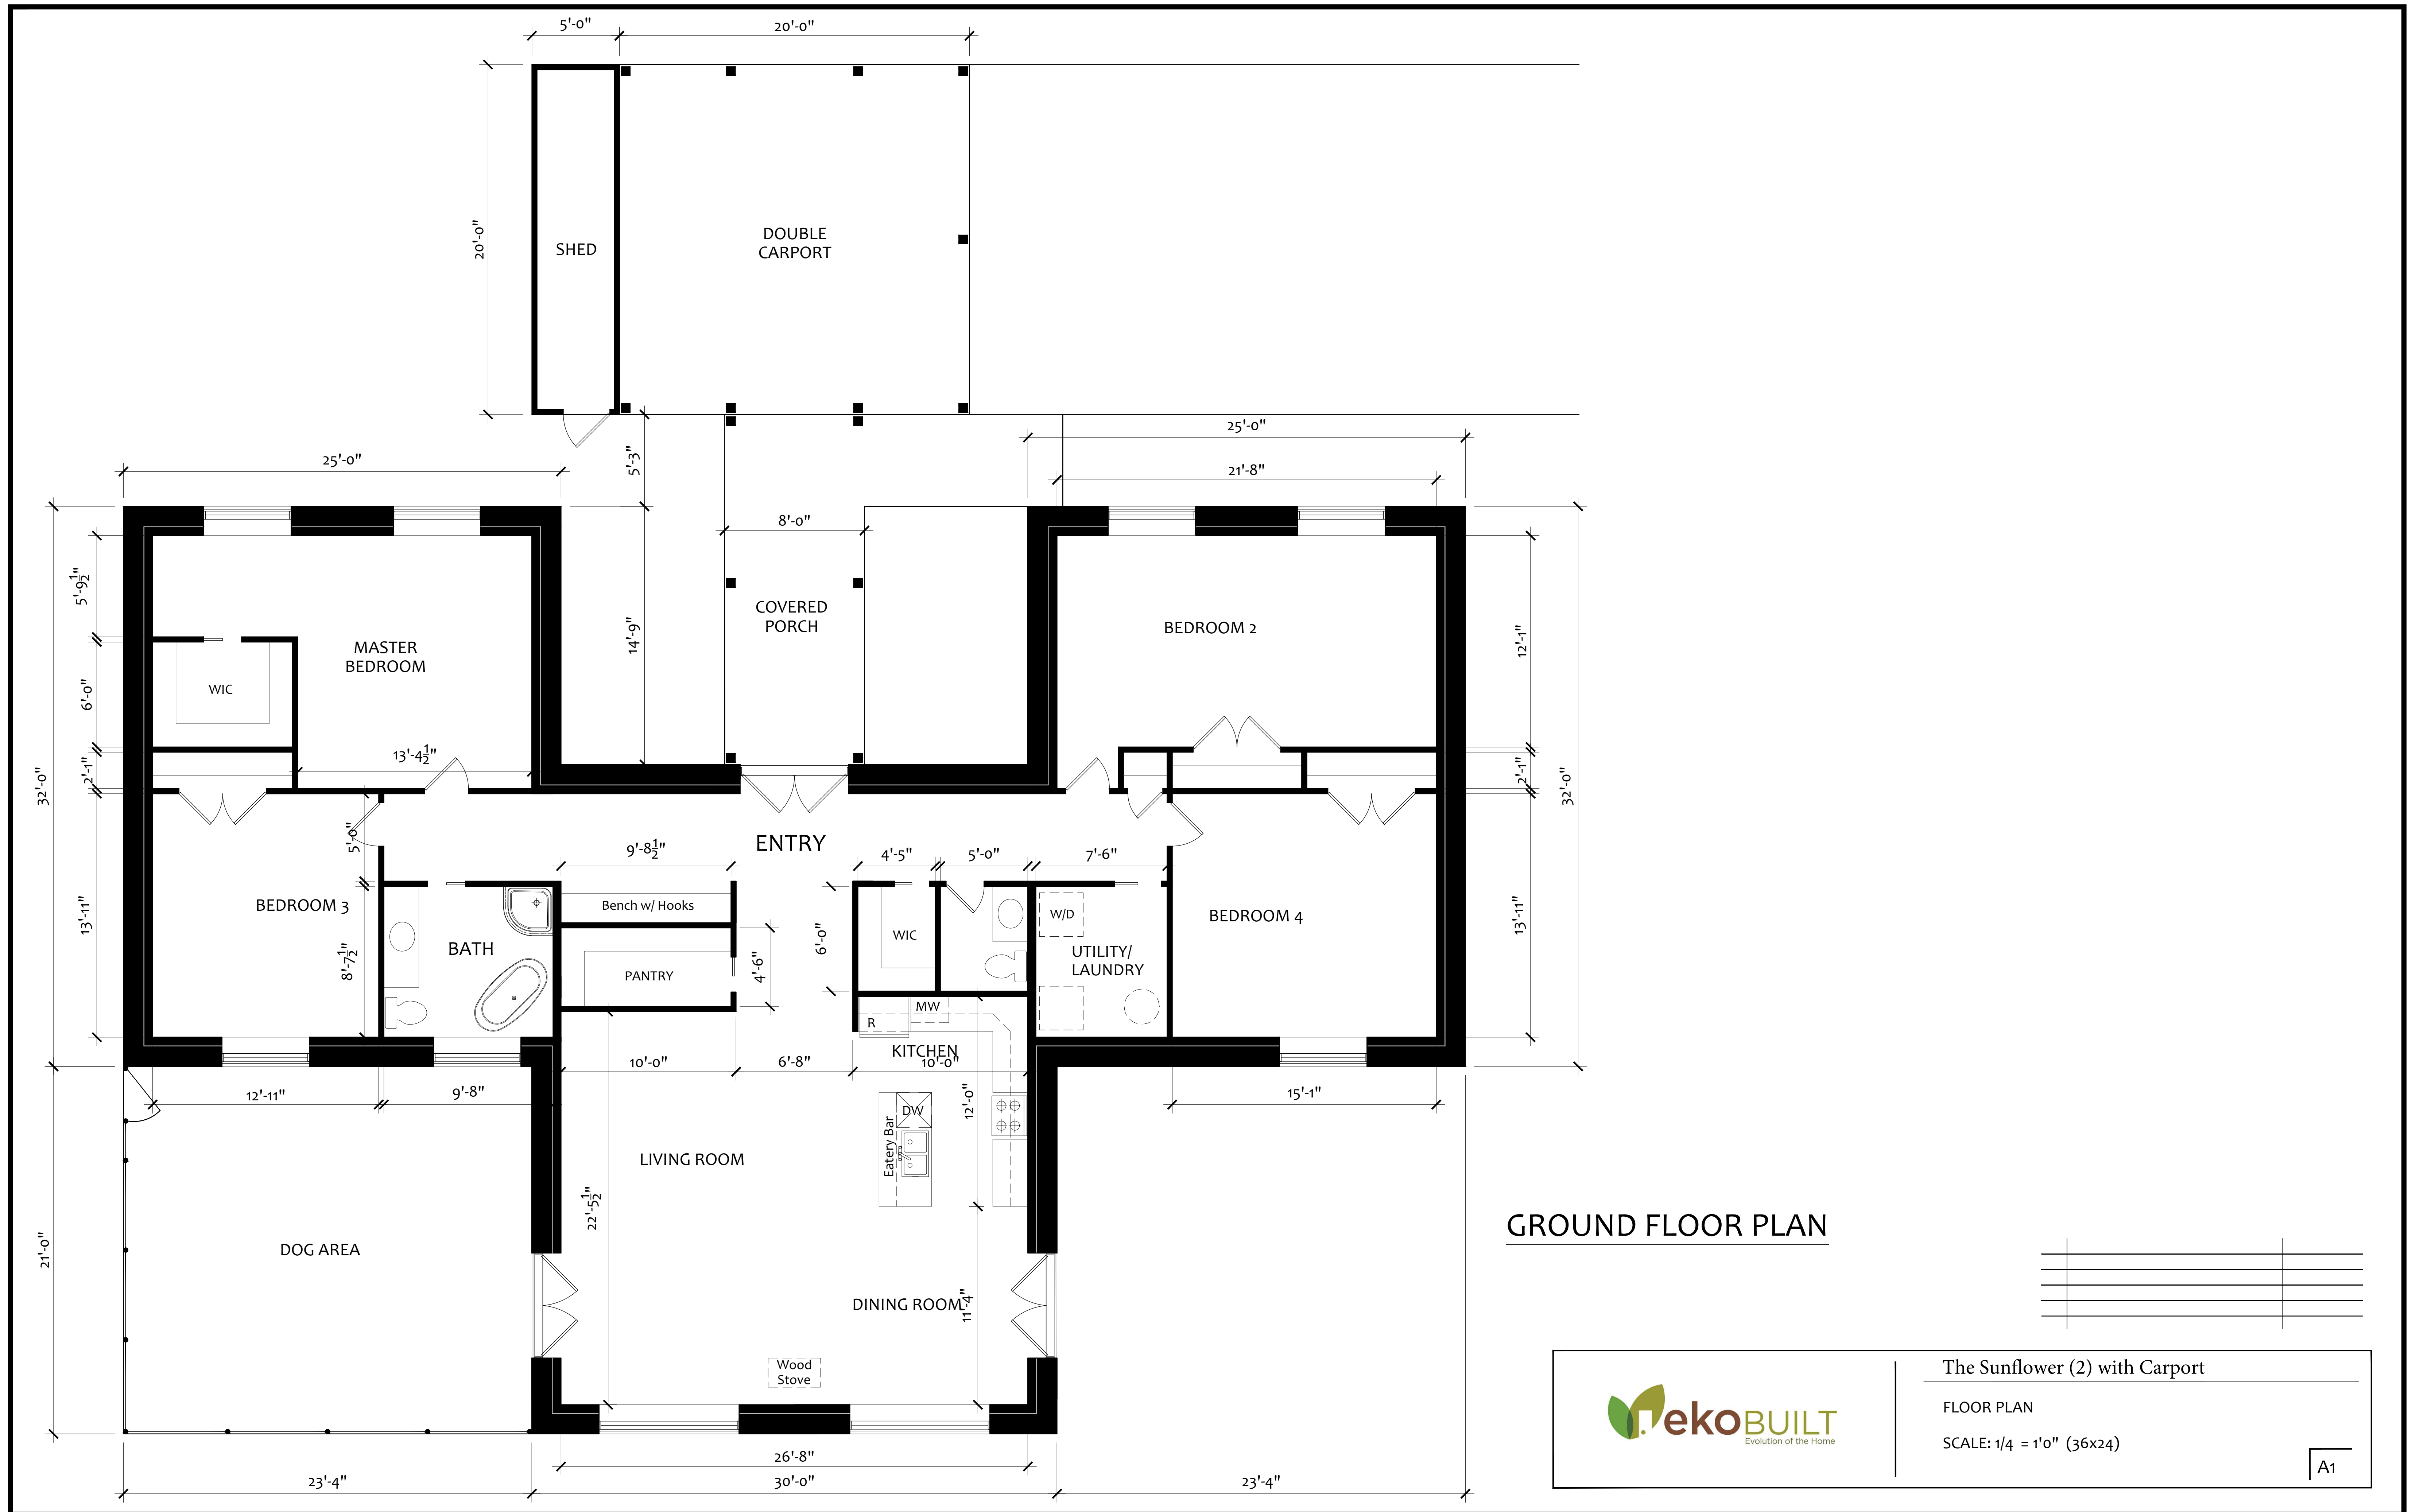
The SUNFLOWER (2)  
with Carport



GROUND FLOOR PLAN

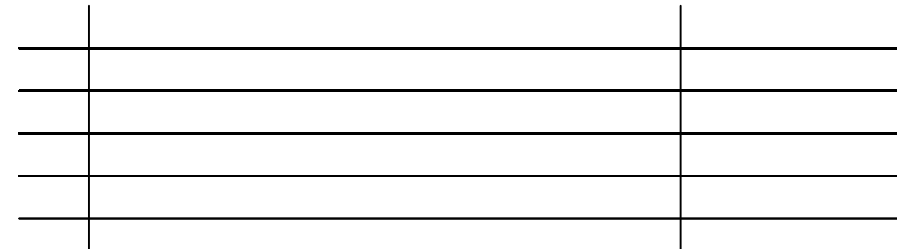


	The Sunflower (2) with Carport
	FLOOR PLAN
	SCALE: 1/4" = 1'0" (36x24)




GROUND FLOOR PLAN


	The Sunflower (2) with Carport
	FLOOR PLAN
	SCALE: 1/4" = 1'0" (36x24)

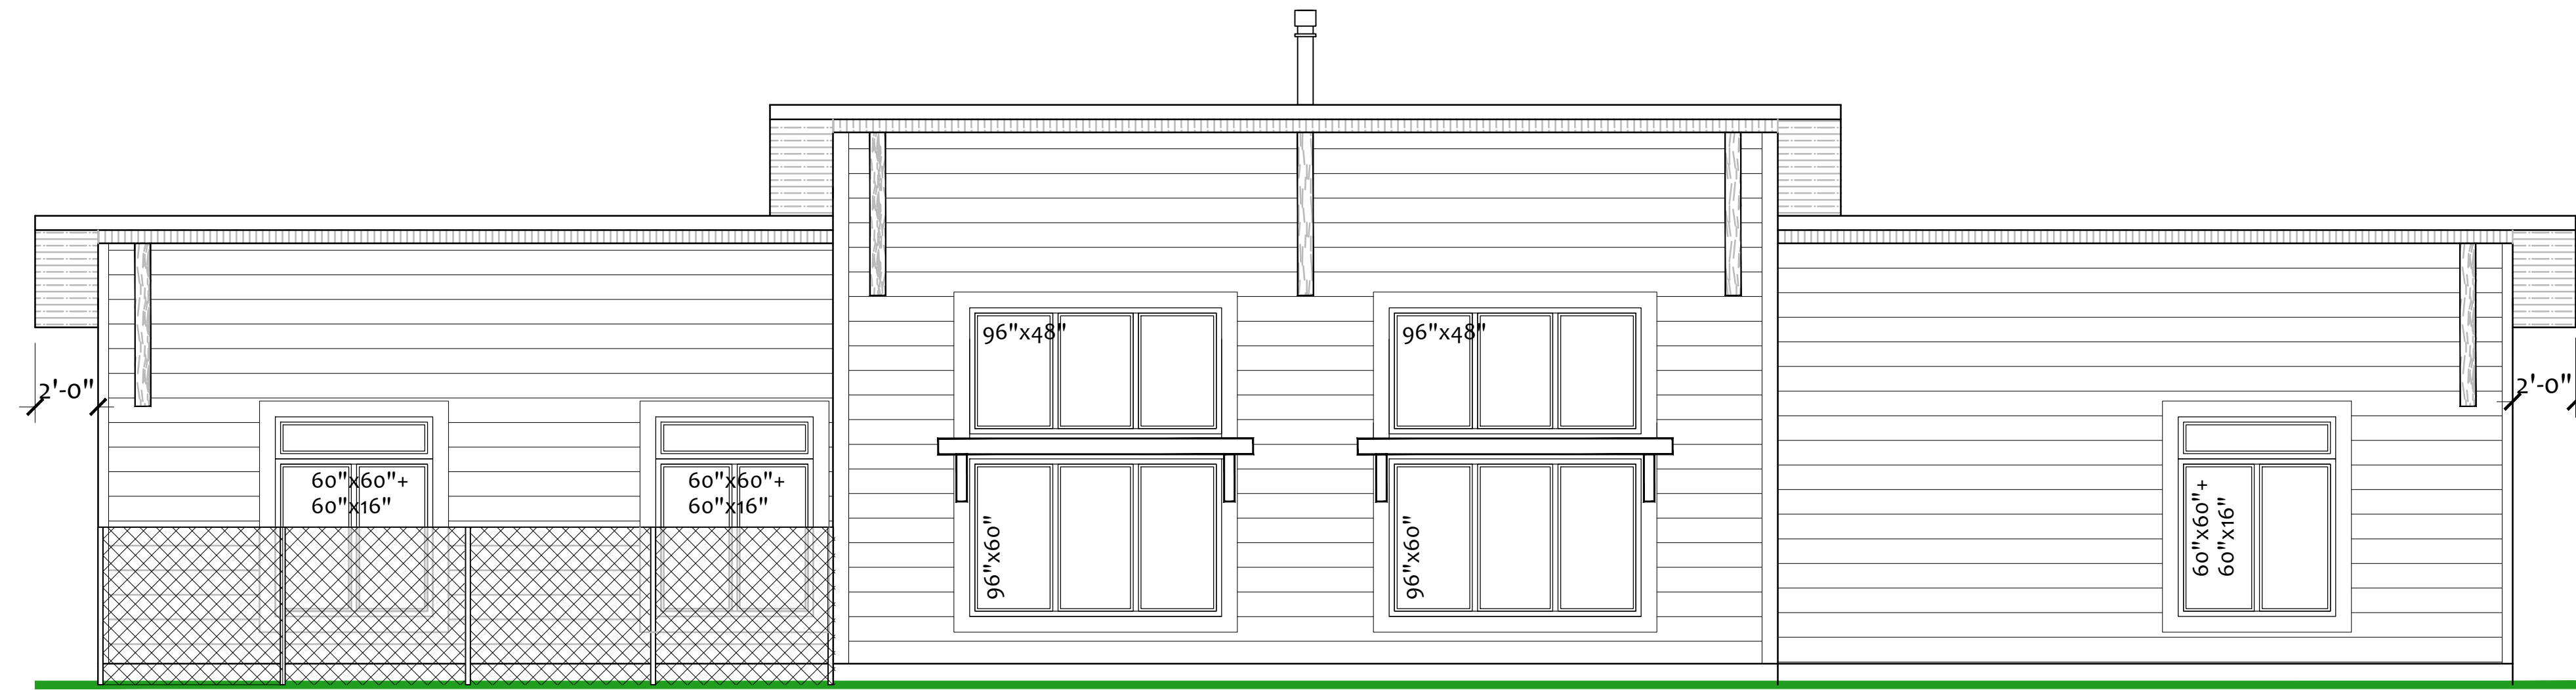

SOUTH ELEVATION

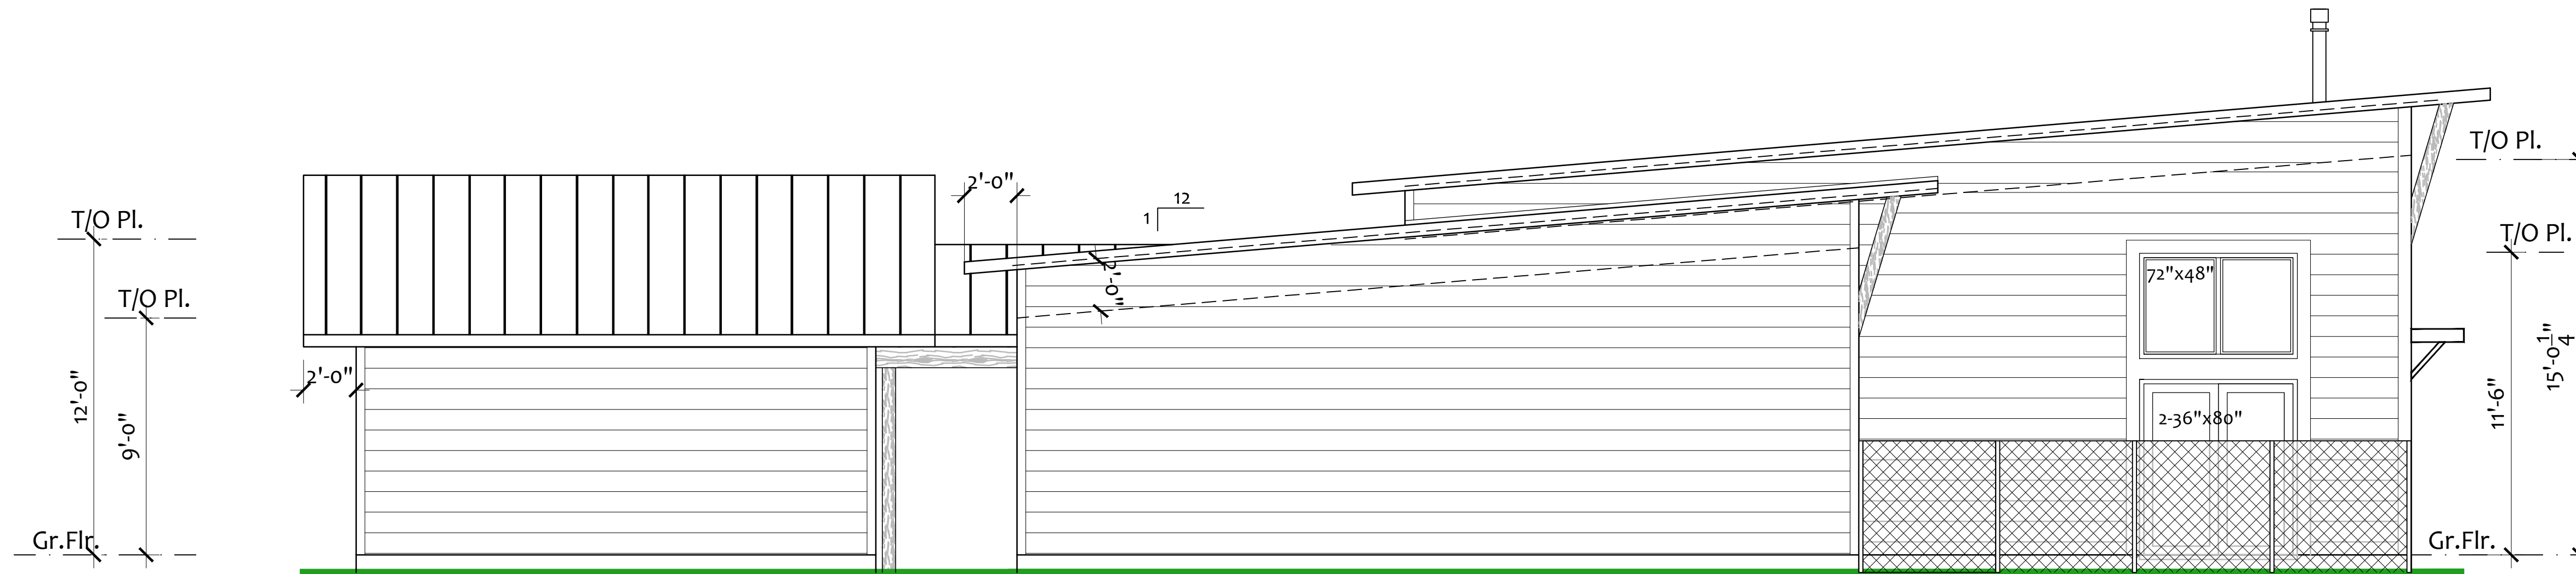


WEST ELEVATION

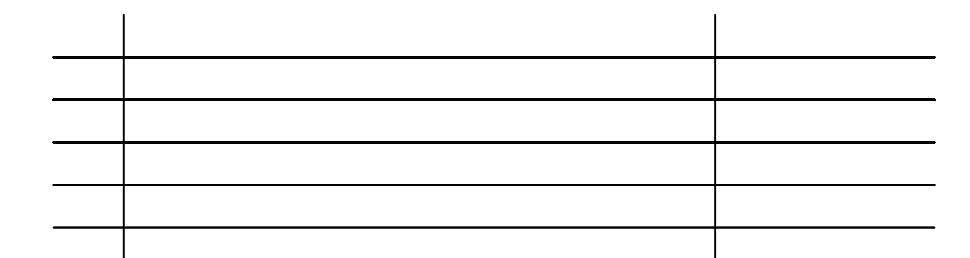


The Sunflower (2) with Carport

WEST ELEVATIONS


SCALE: 1/8" = 1'0" (11x17)

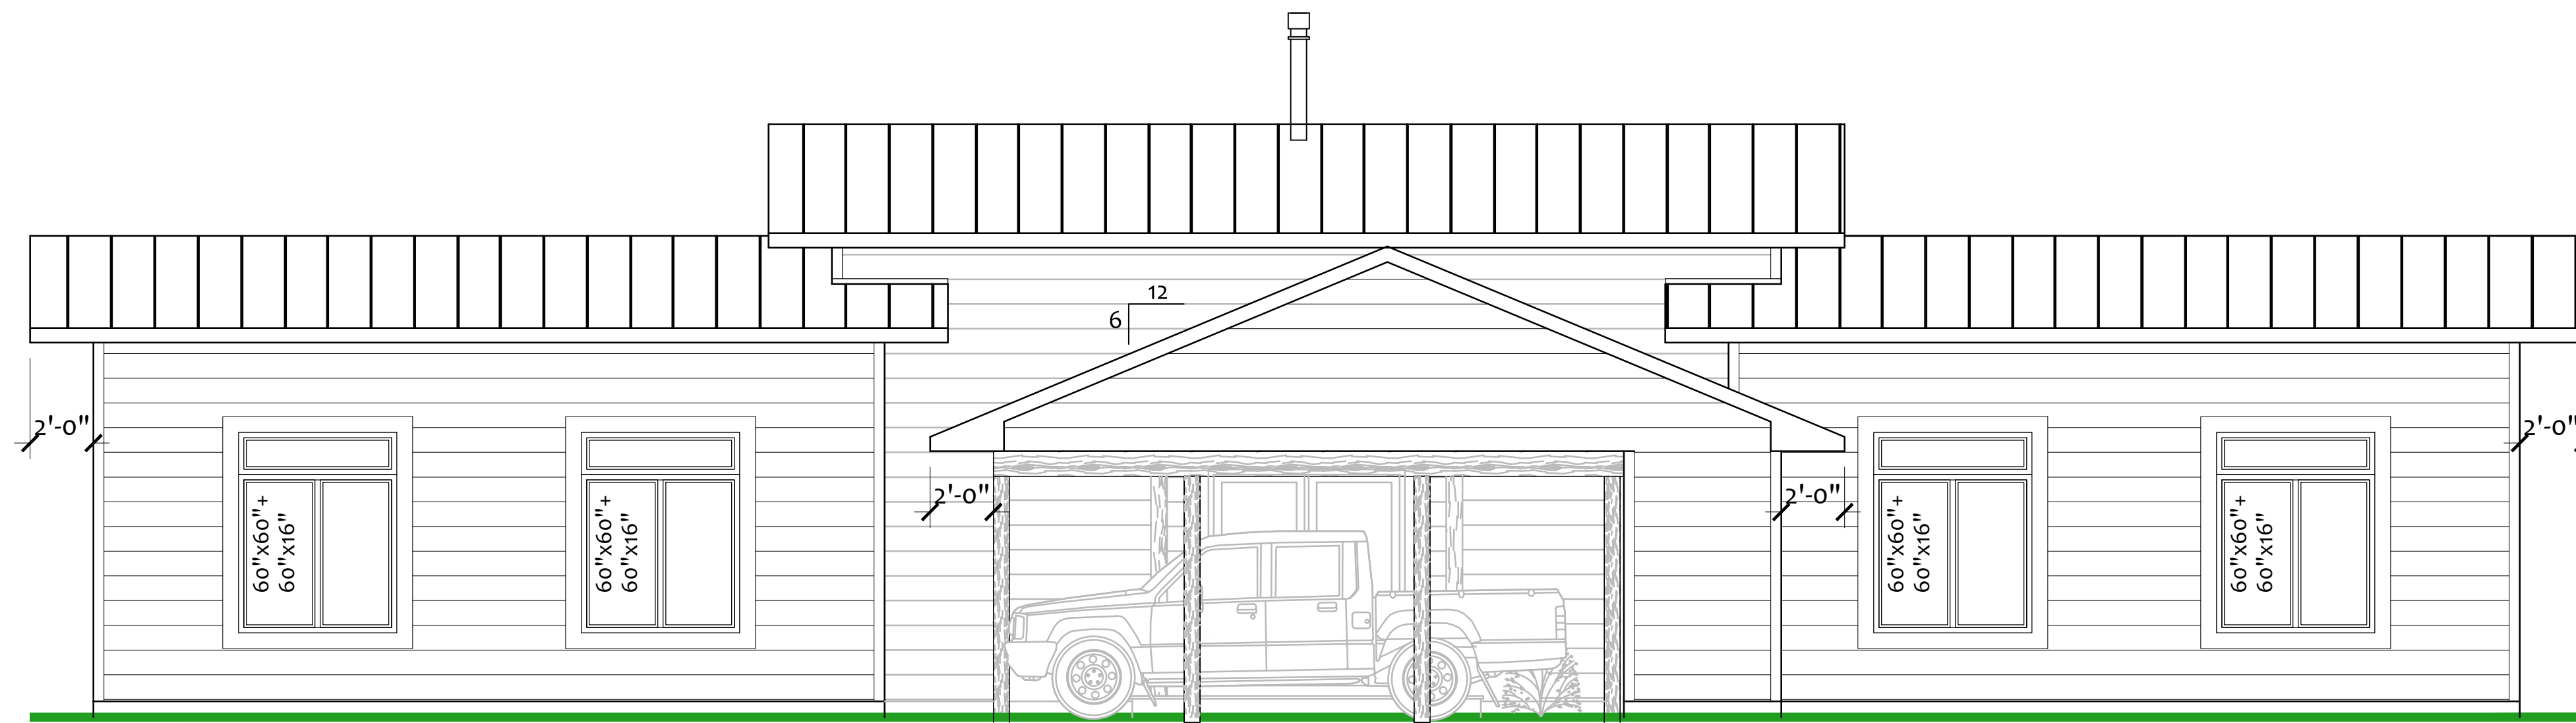

NORTH ELEVATION

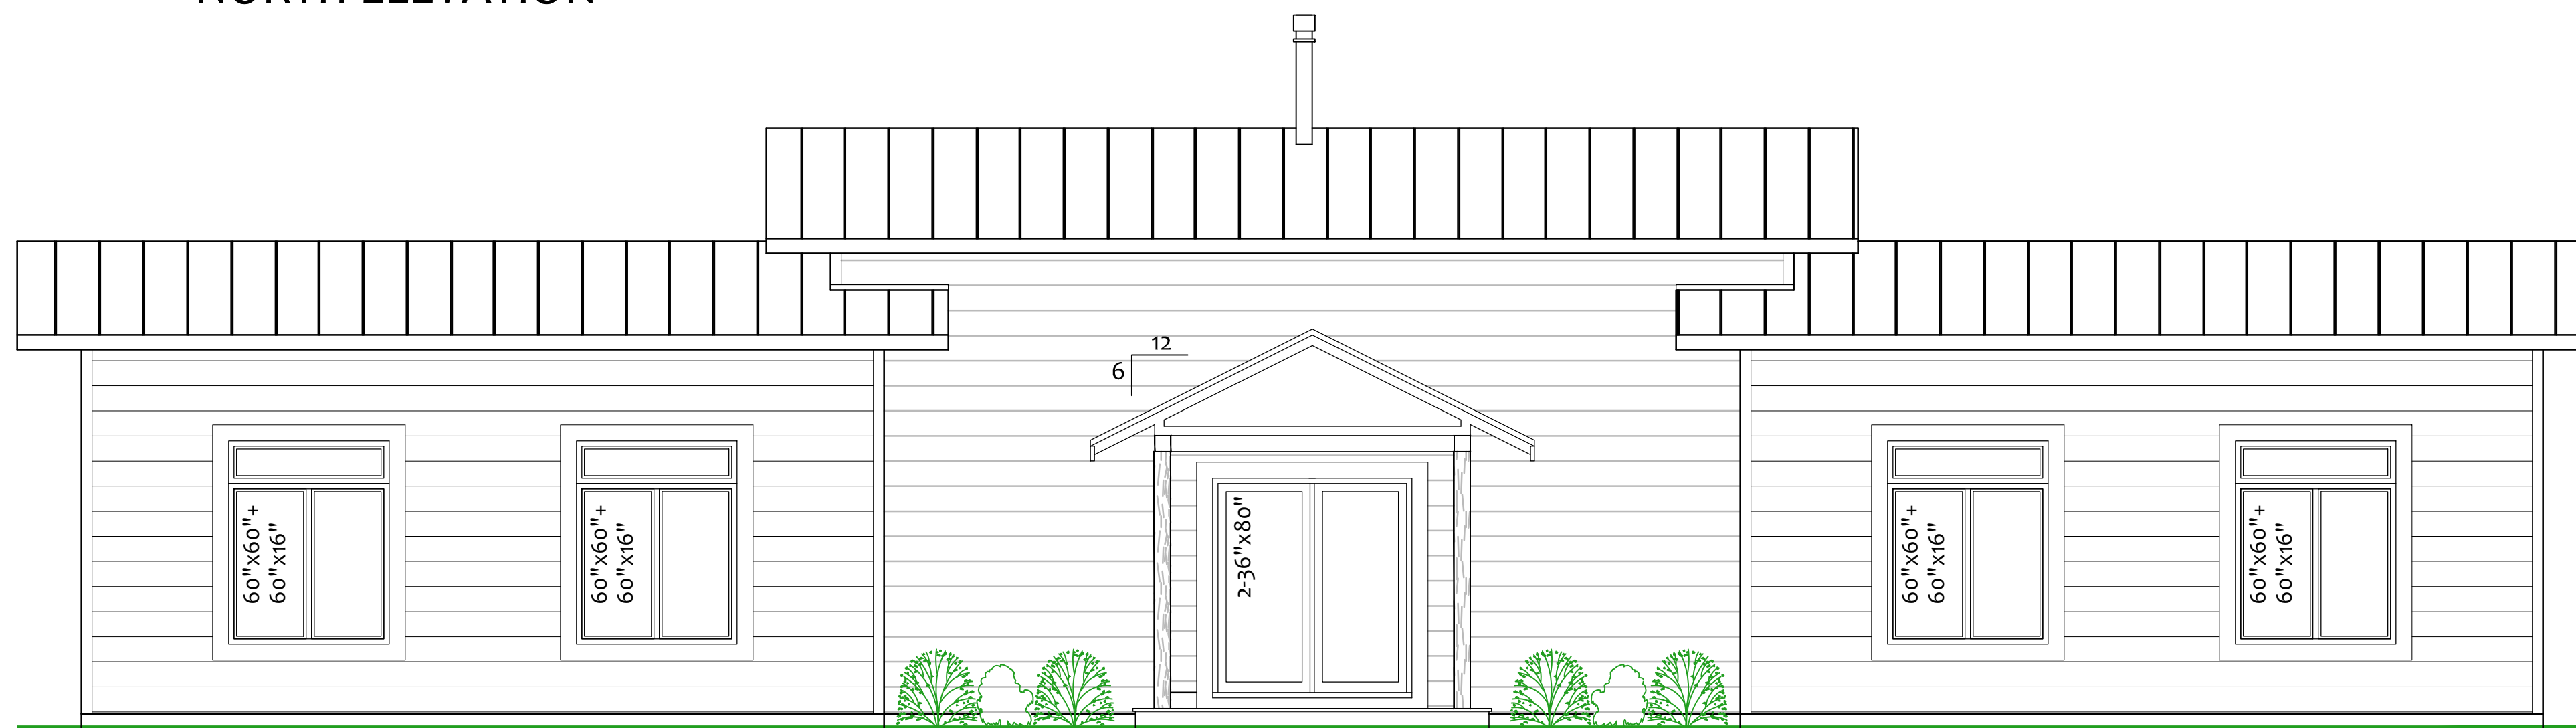

NORTH ELEVATION

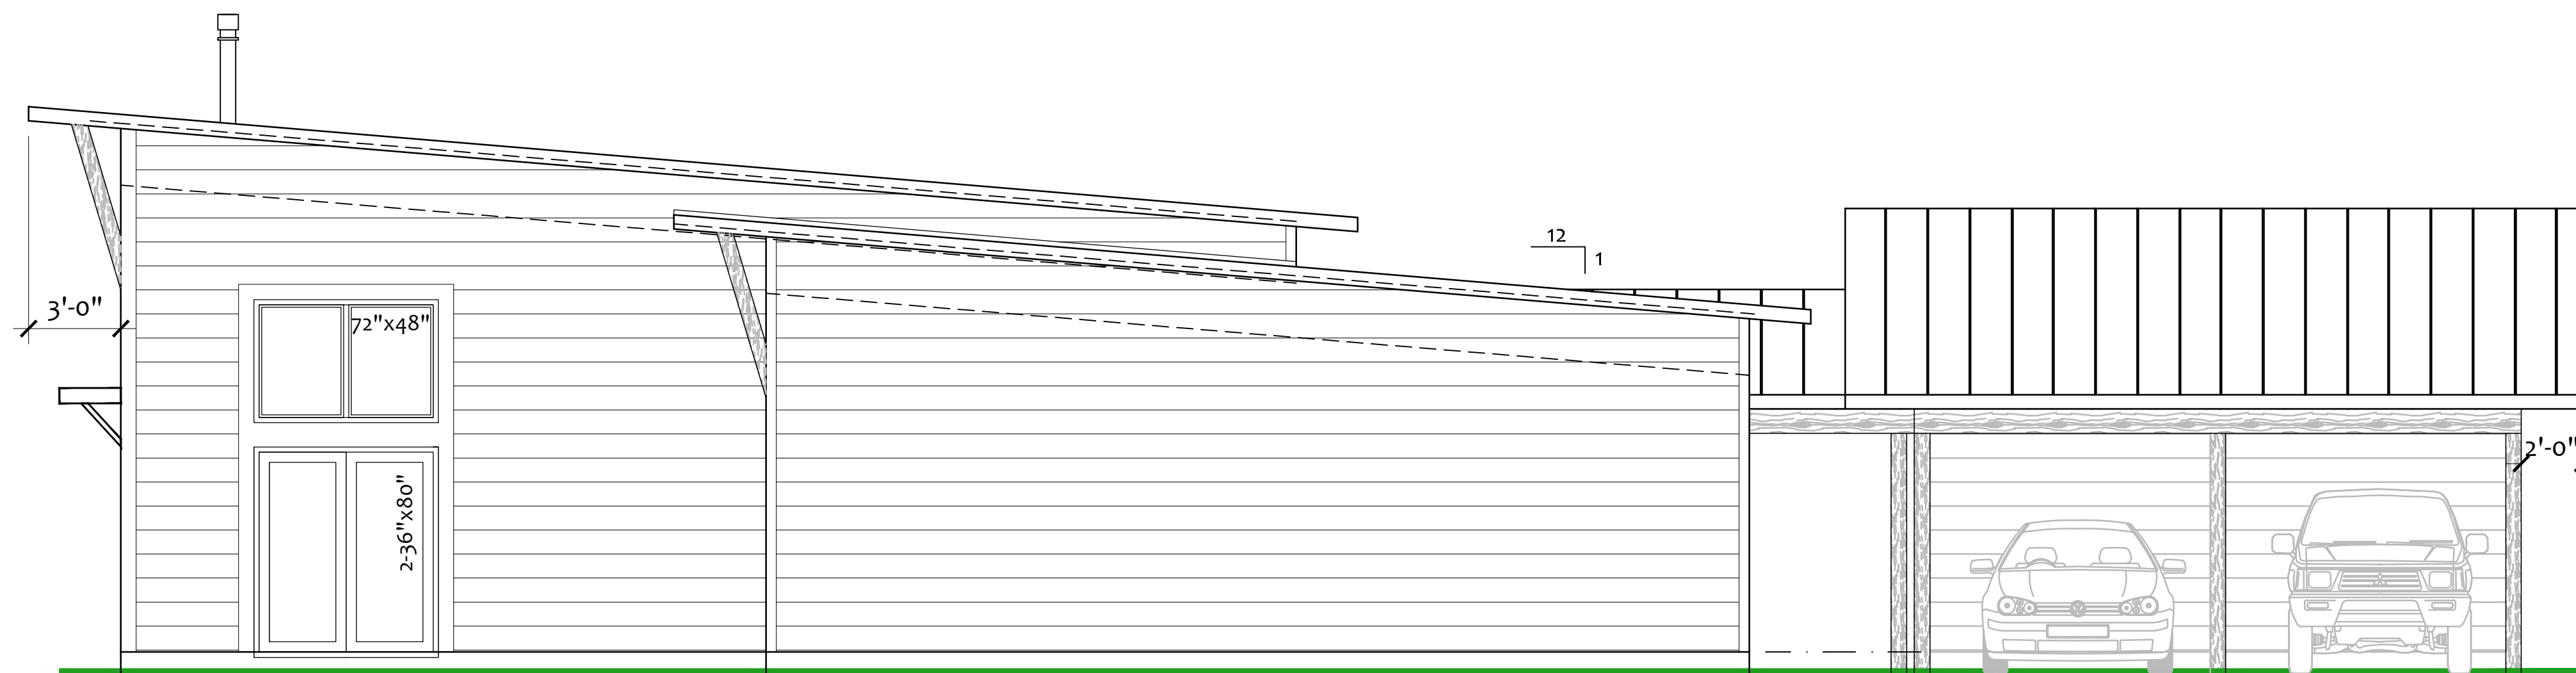

EAST ELEVATION




The Sunflower (2) with Carport

EAST ELEVATIONS

SCALE: 1/8" = 1'0" (11x17)