



Frontenac - Single Family





FINISHED AREA:

GROUND FLOOR: 1824 sq.ft.
 SECOND FLOOR: 1589 sq.ft.


TOTAL AREA: 3413 sq.ft.

**** 3D Conceptual Renderings ****
**** Final Construction/ Material Colors May Vary ****

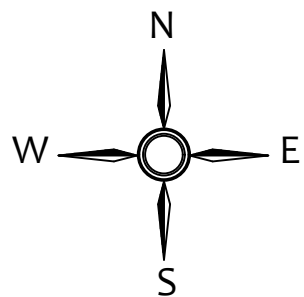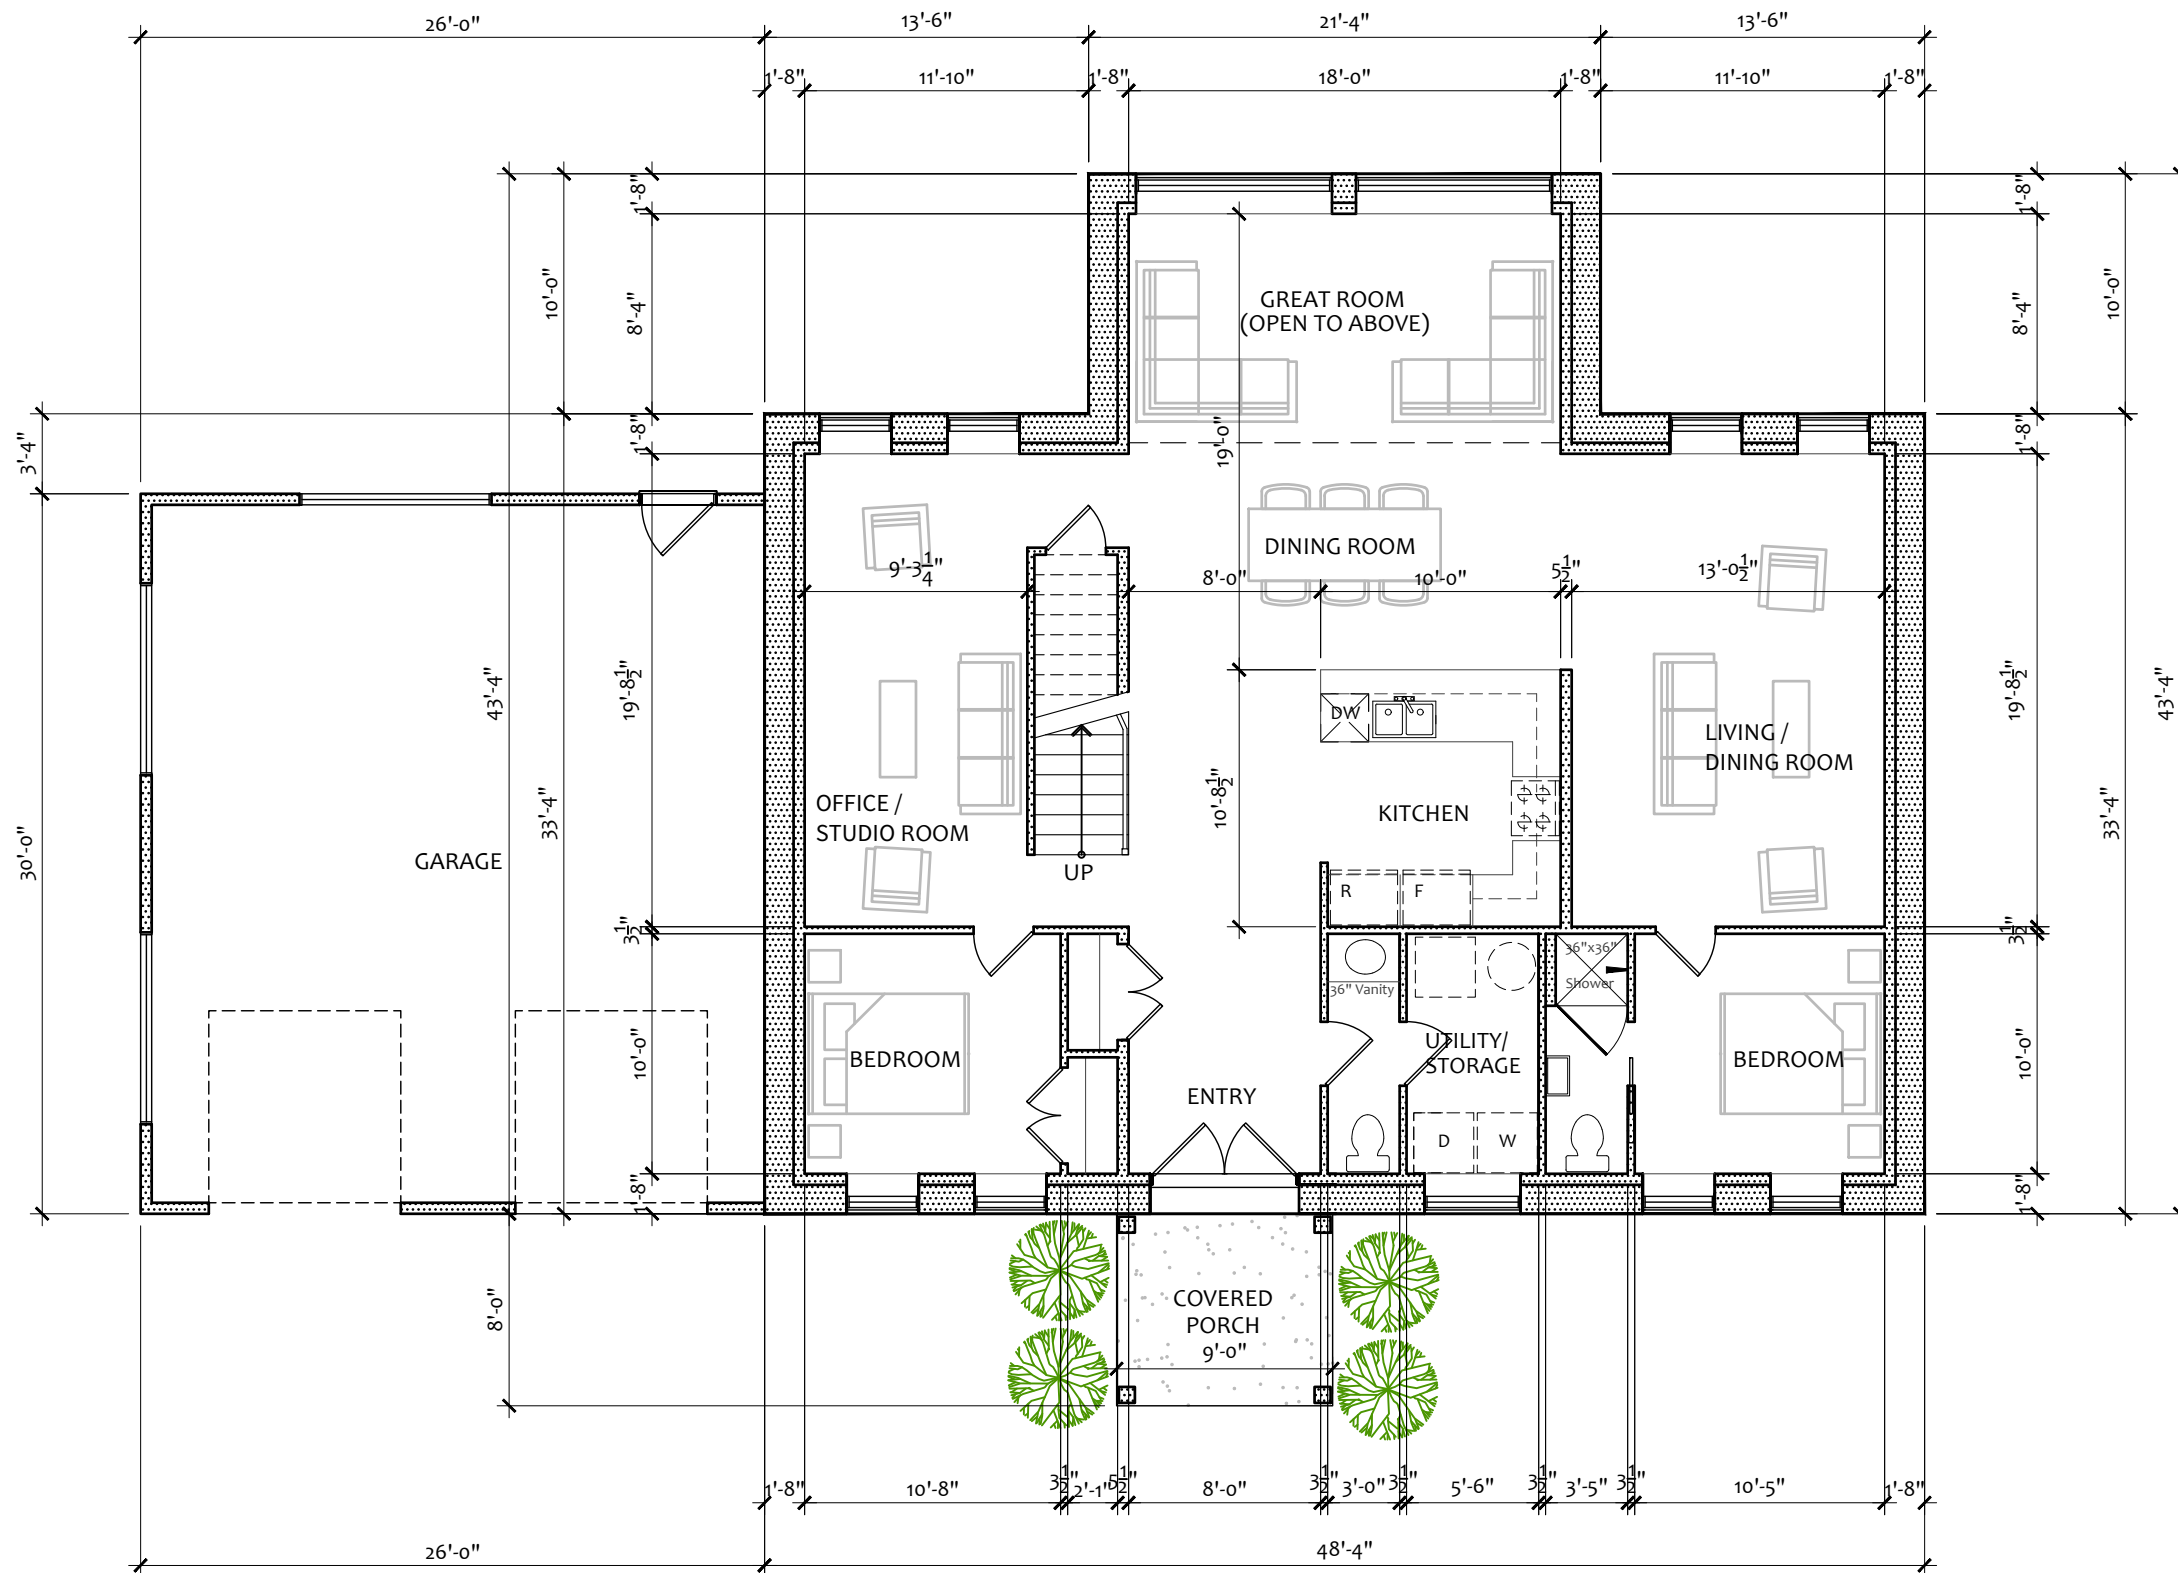

GROUND FLOOR PLAN


#	Revisions	Date
2	Comments Incorp'd	April 25/2021
1	Preliminary Design for Review	April 20/2021




FRONTENAC - Single Family

GROUND FLOOR PLAN

SCALE: 1/8" = 1'-0" (11x17)

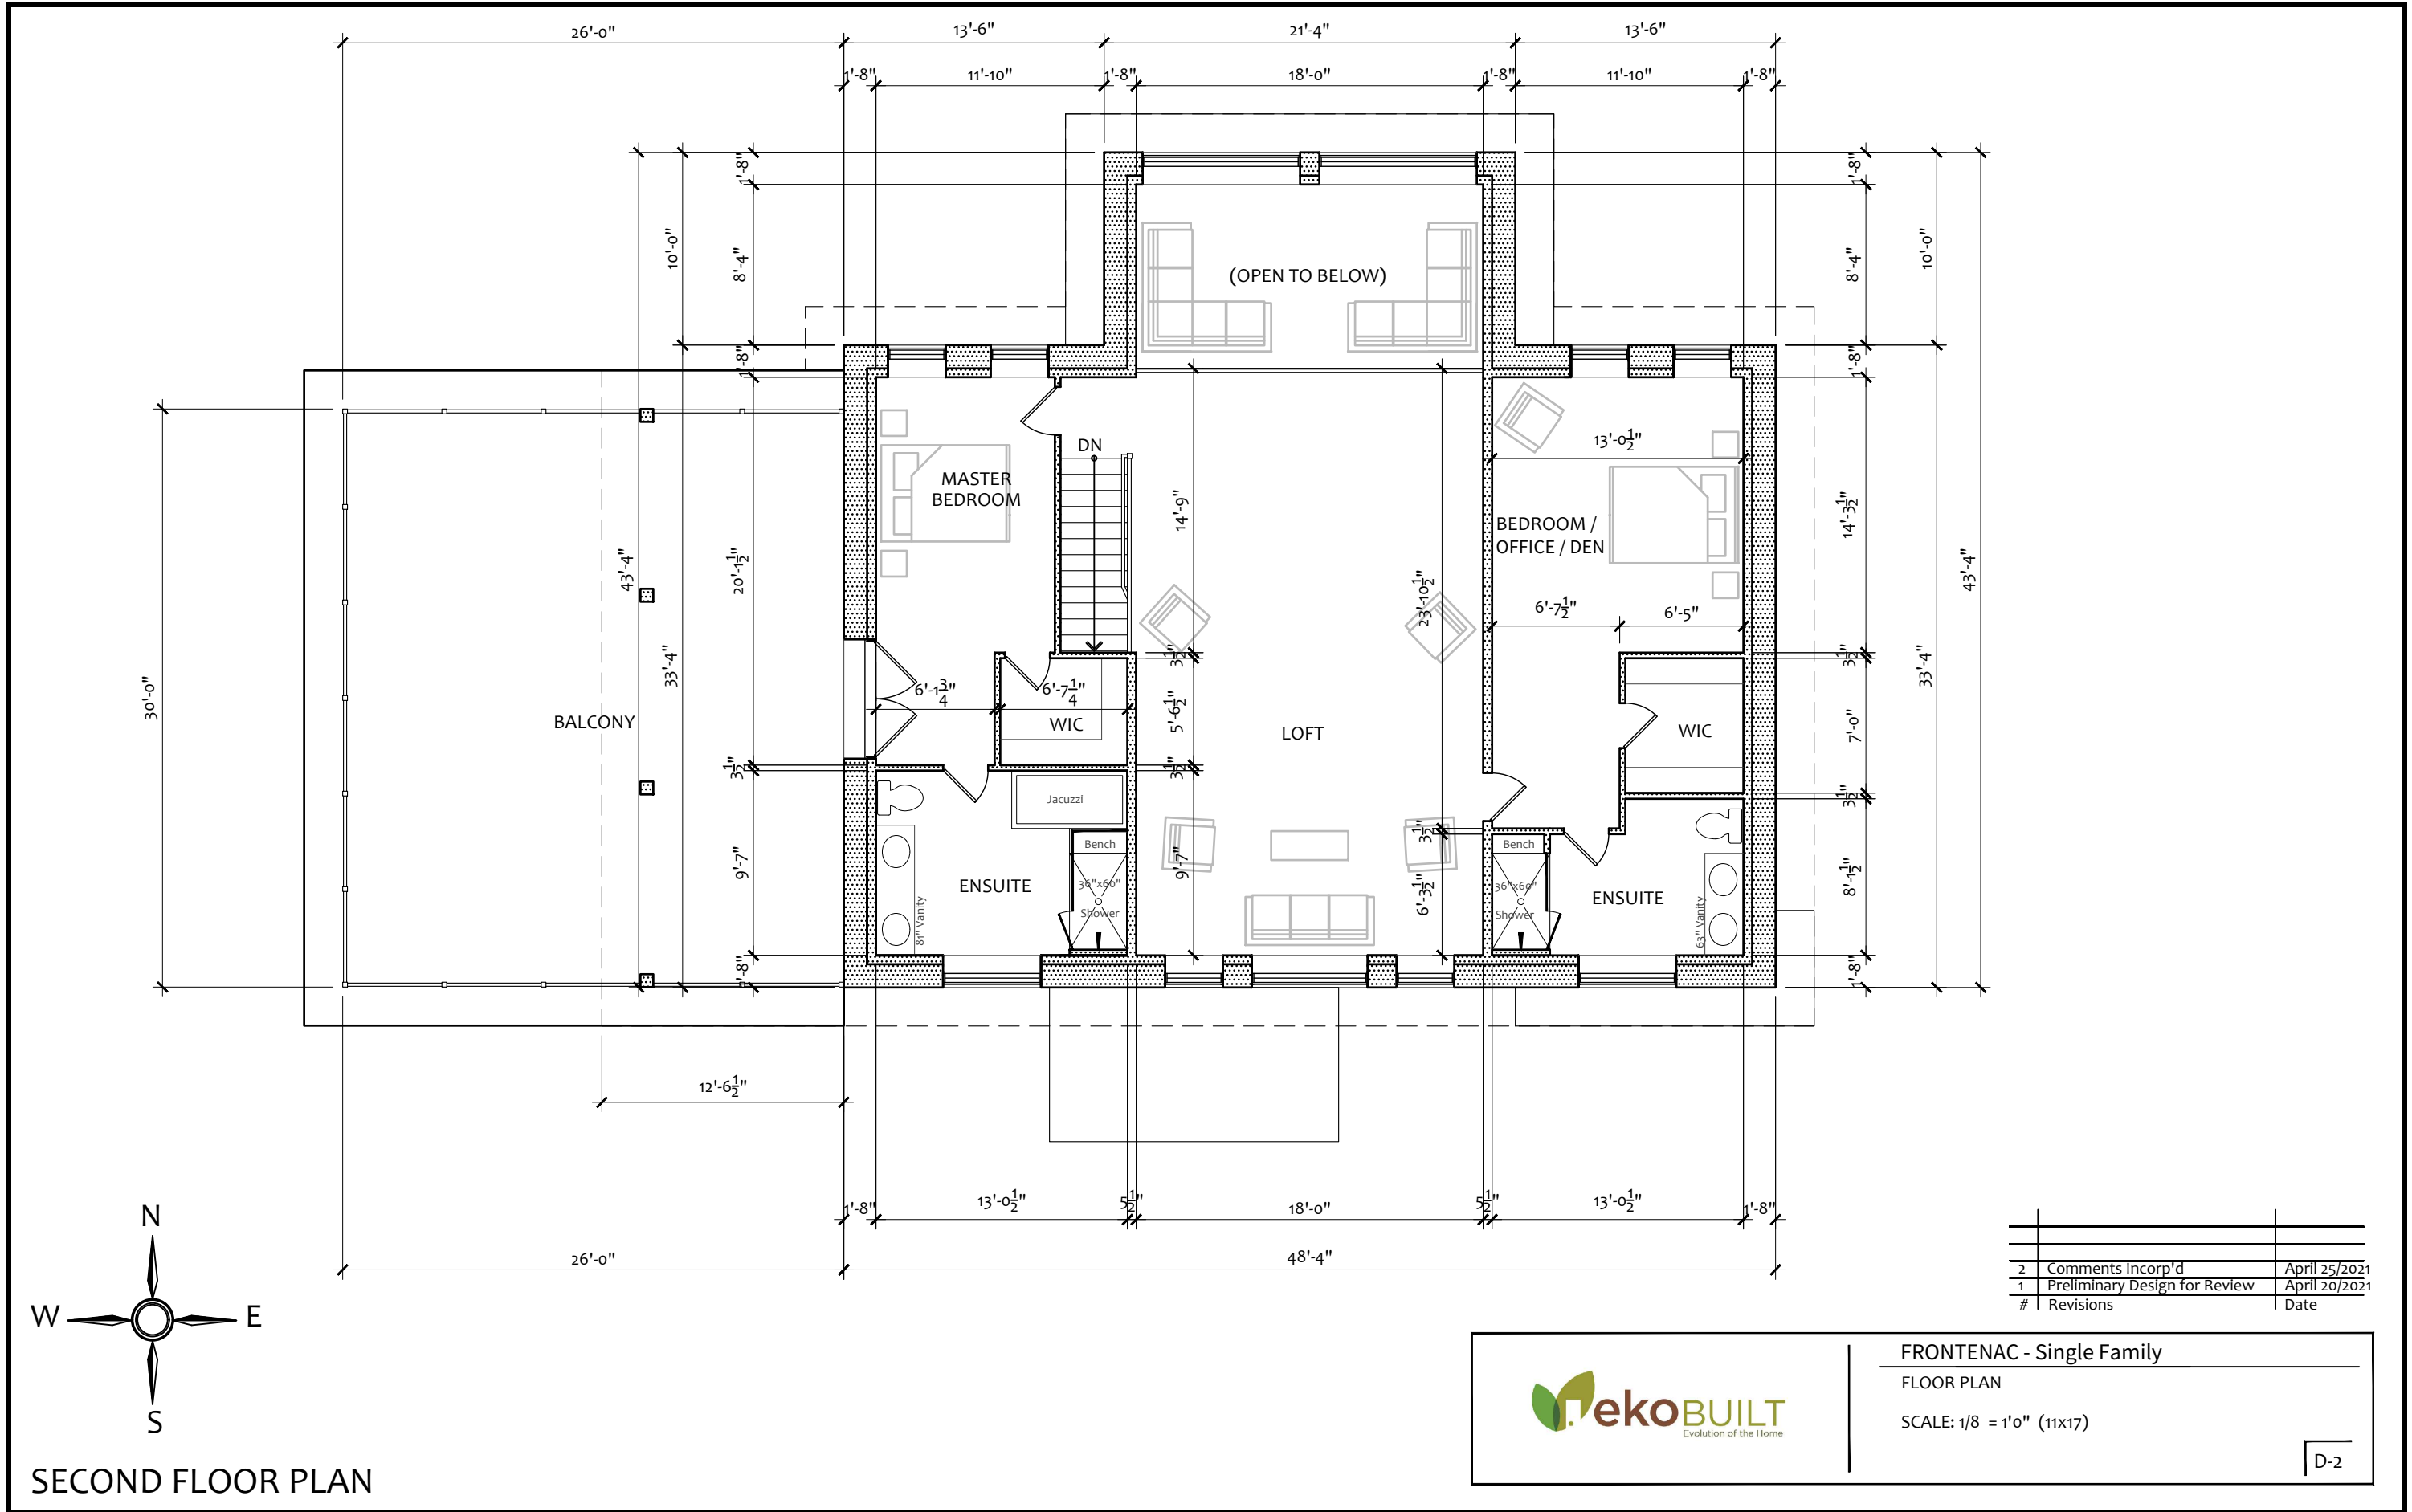

#	Revisions	Date
2	Comments Incorp'd	April 25/2021
1	Preliminary Design for Review	April 20/2021



FRONTENAC - Single Family

FLOOR PLAN

SCALE: 1/8" = 1'0" (11x17)

SECOND FLOOR PLAN



NORTH ELEVATION



WEST ELEVATION

2	Comments Incorp'd	April 25/2021
1	Preliminary Design for Review	April 20/2021
#	Revisions	Date




FRONTENAC - Single Family
& WEST ELEVATIONS

SCALE: 1/8" = 1'0" (11x17)



SOUTH ELEVATION

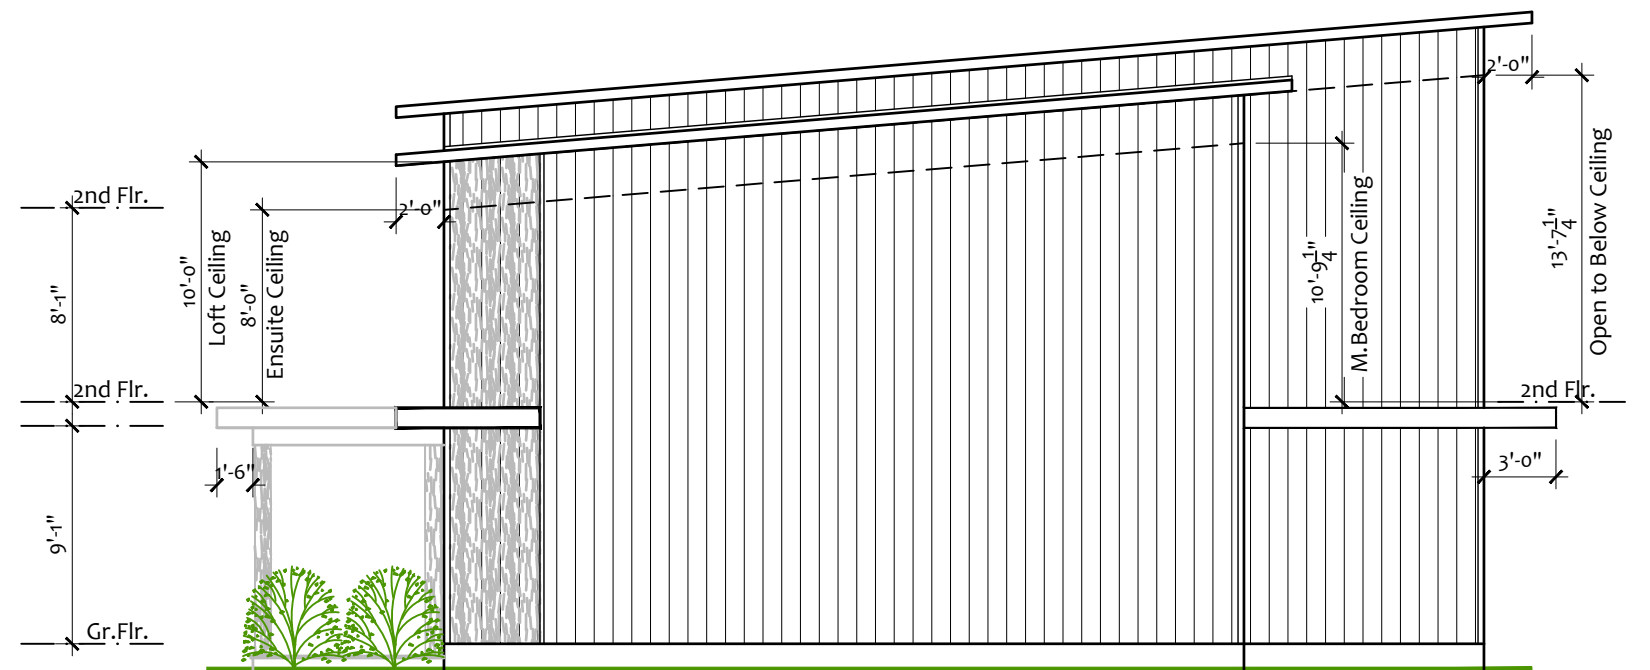

EAST ELEVATION

2	Comments Incorp'd	April 25/2021
1	Preliminary Design for Review	April 20/2021
#	Revisions	Date



FRONTENAC - Single Family
& EAST ELEVATIONS

SCALE: 1/8" = 1'-0" (11x17)