



The FRONTENAC - Two Family



FINISHED AREA:

GROUND FLOOR: 1824 sq.ft.


SECOND FLOOR: 1336 sq.ft.

TOTAL AREA: 3160 sq.ft.



GROUND FLOOR PLAN

FINISHED AREA:	
GROUND FLOOR:	1824 sq.ft.
SECOND FLOOR:	1336 sq.ft.
TOTAL AREA:	3160 sq.ft.

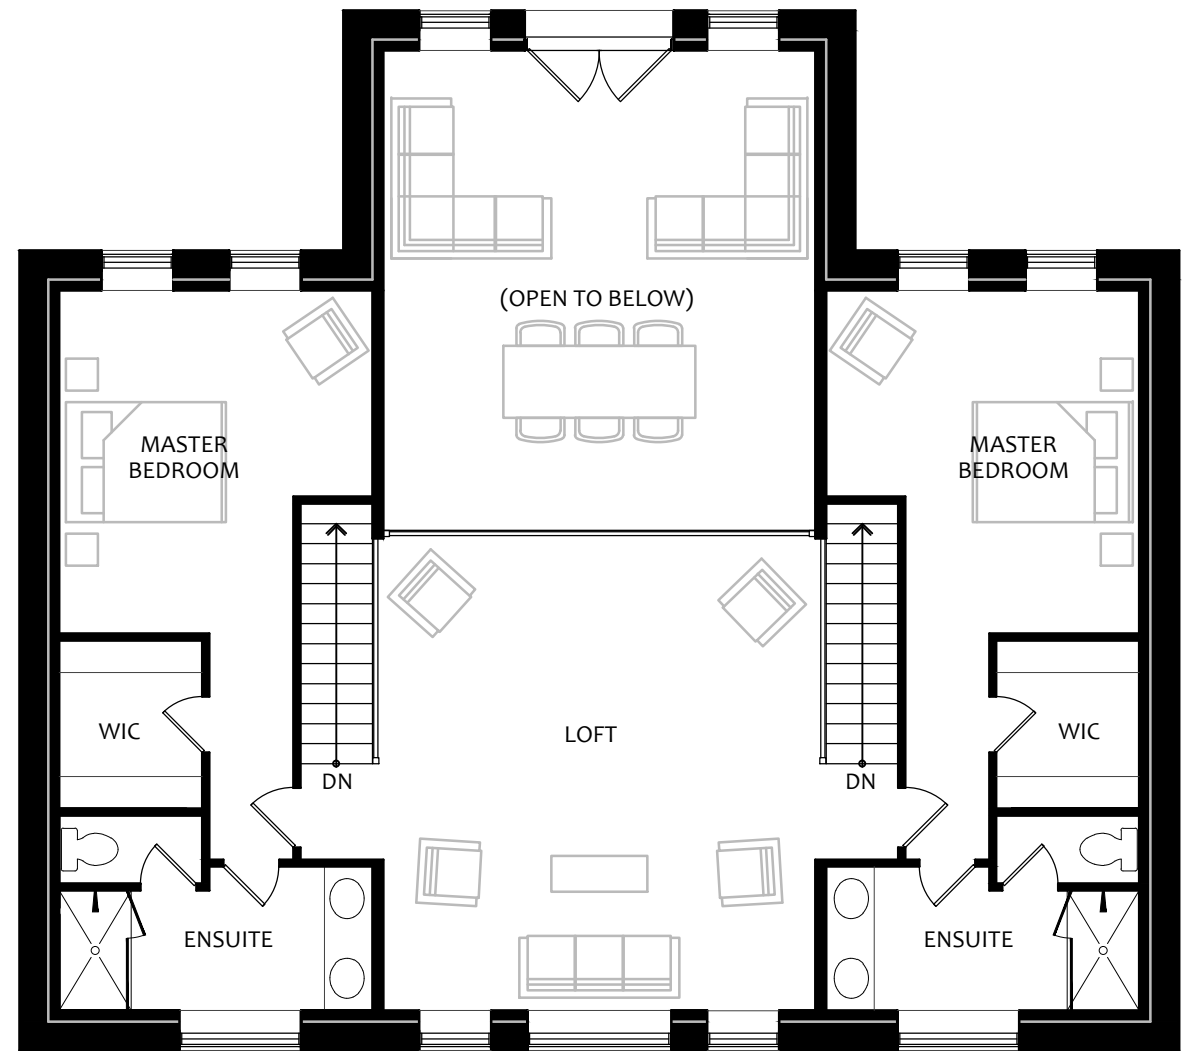


SECOND FLOOR PLAN




The Frontenac - Two Family
GROUND & SECOND FLOOR PLANS

SCALE: 1/8" = 1'0" (11x17)


D1

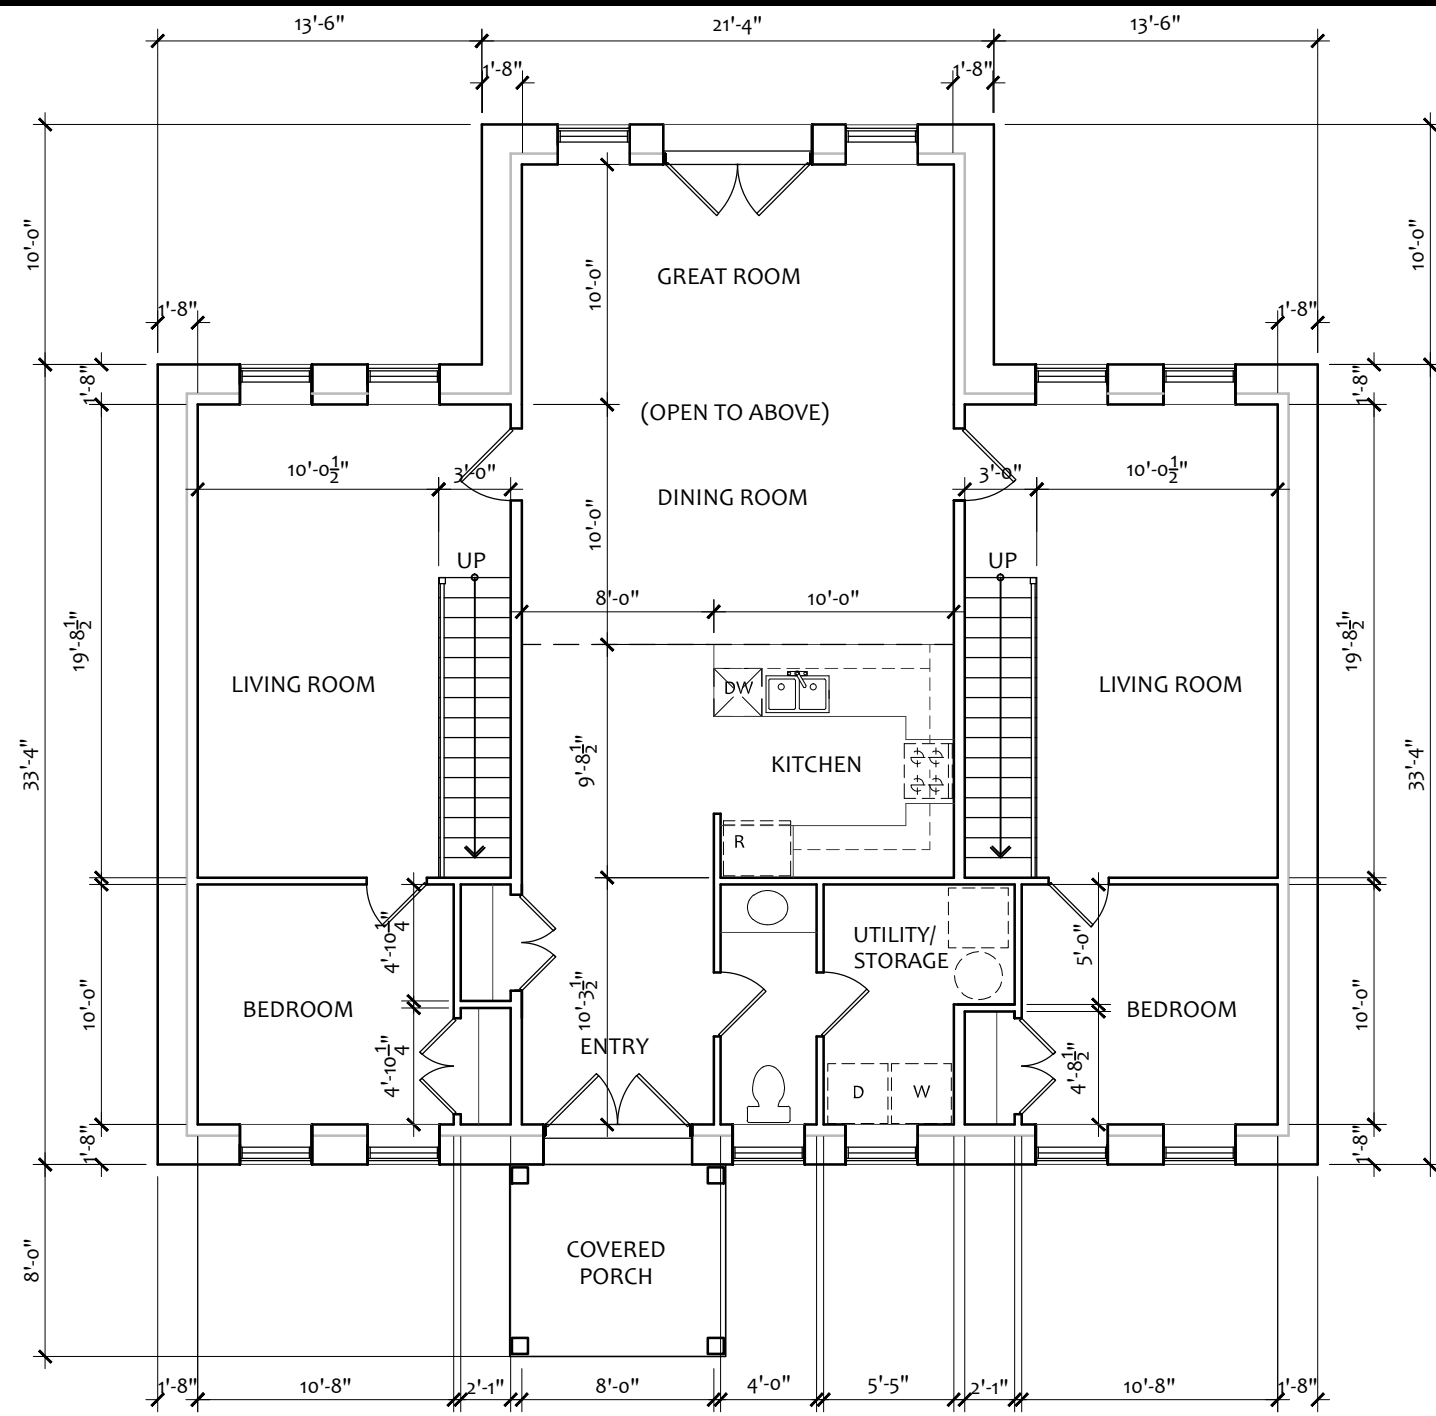


GROUND FLOOR PLAN

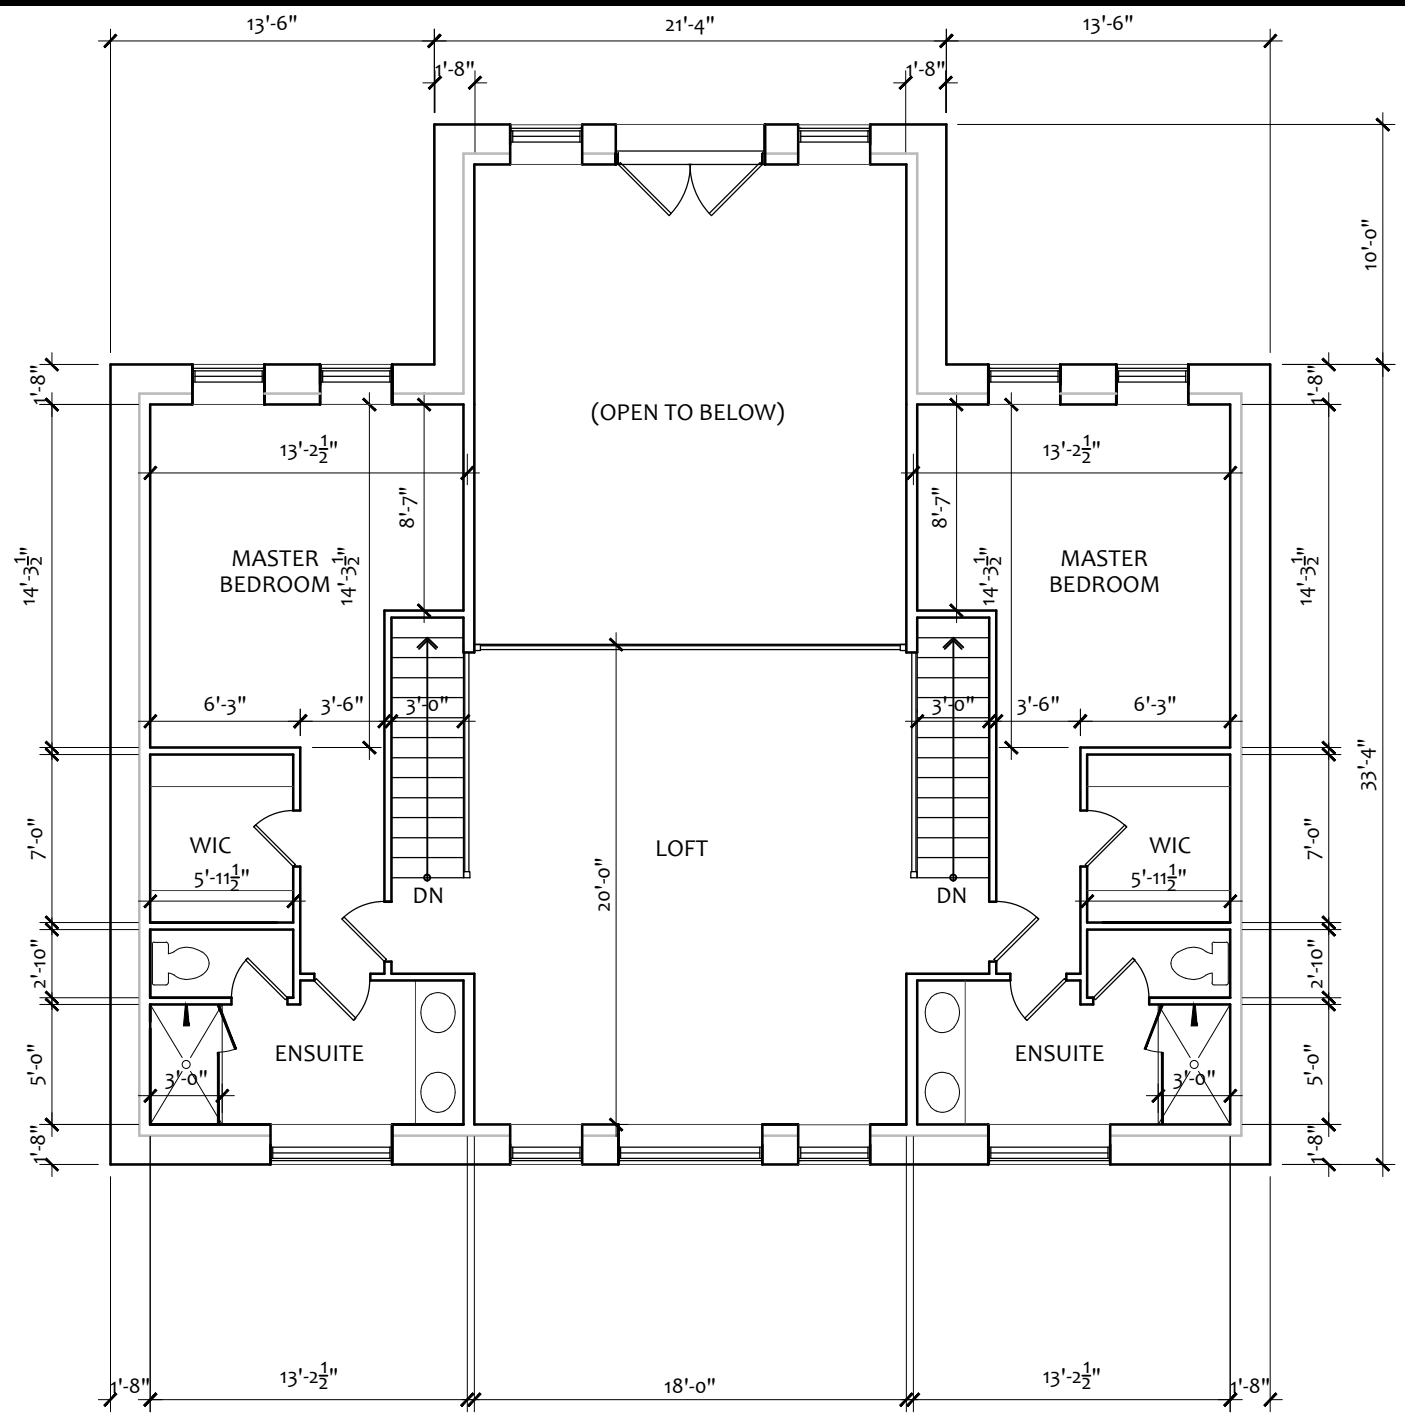

SECOND FLOOR PLAN

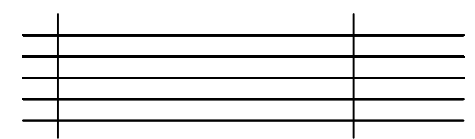

FINISHED AREA:	
GROUND FLOOR:	1824 sq.ft.
SECOND FLOOR:	1336 sq.ft.
TOTAL AREA:	3160 sq.ft.




The Frontenac - Two Family
GROUND & SECOND FLOOR PLANS

SCALE: 1/8" = 1'-0" (11x17)

D1




NORTH ELEVATION

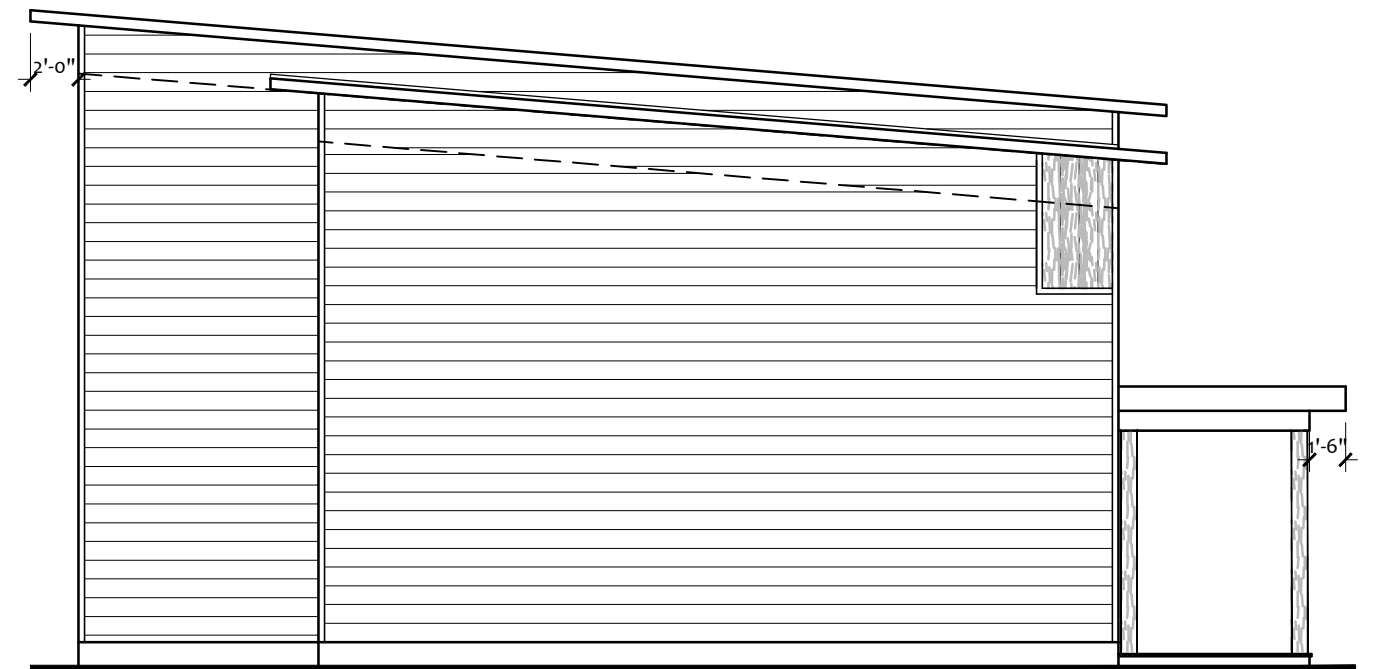


WEST ELEVATION



SOUTH ELEVATION

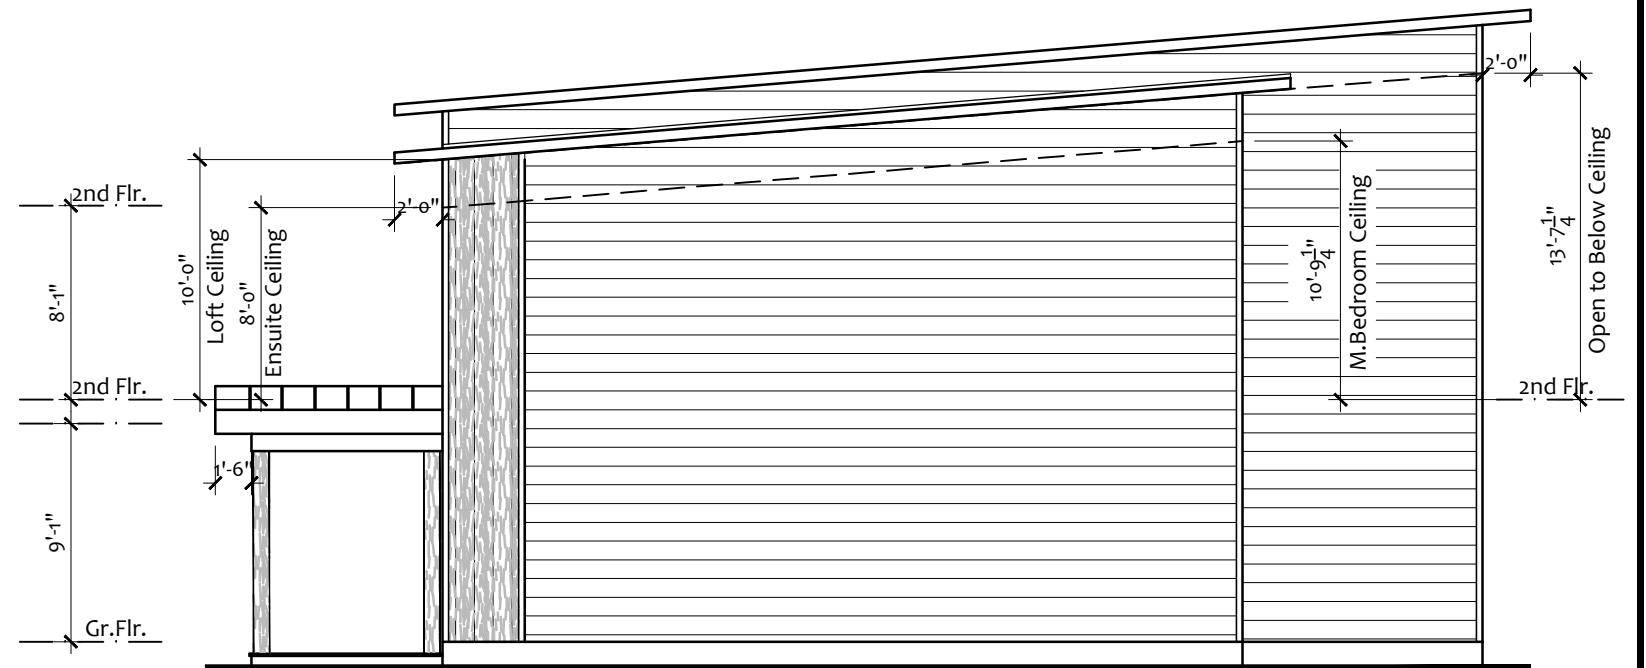

EAST ELEVATION



The Frontenac - Two Family

NORTH, EAST, WEST & SOUTH ELEVATIONS

SCALE: 1/8" = 1'0" (11x17)

D2

