

## The DANDELION


**FINISHED AREA:**

FINISHED BASEMENT: 296 sq.ft.  
GROUND FLOOR: 420 sq.ft.

TOTAL AREA: 716 sq.ft.





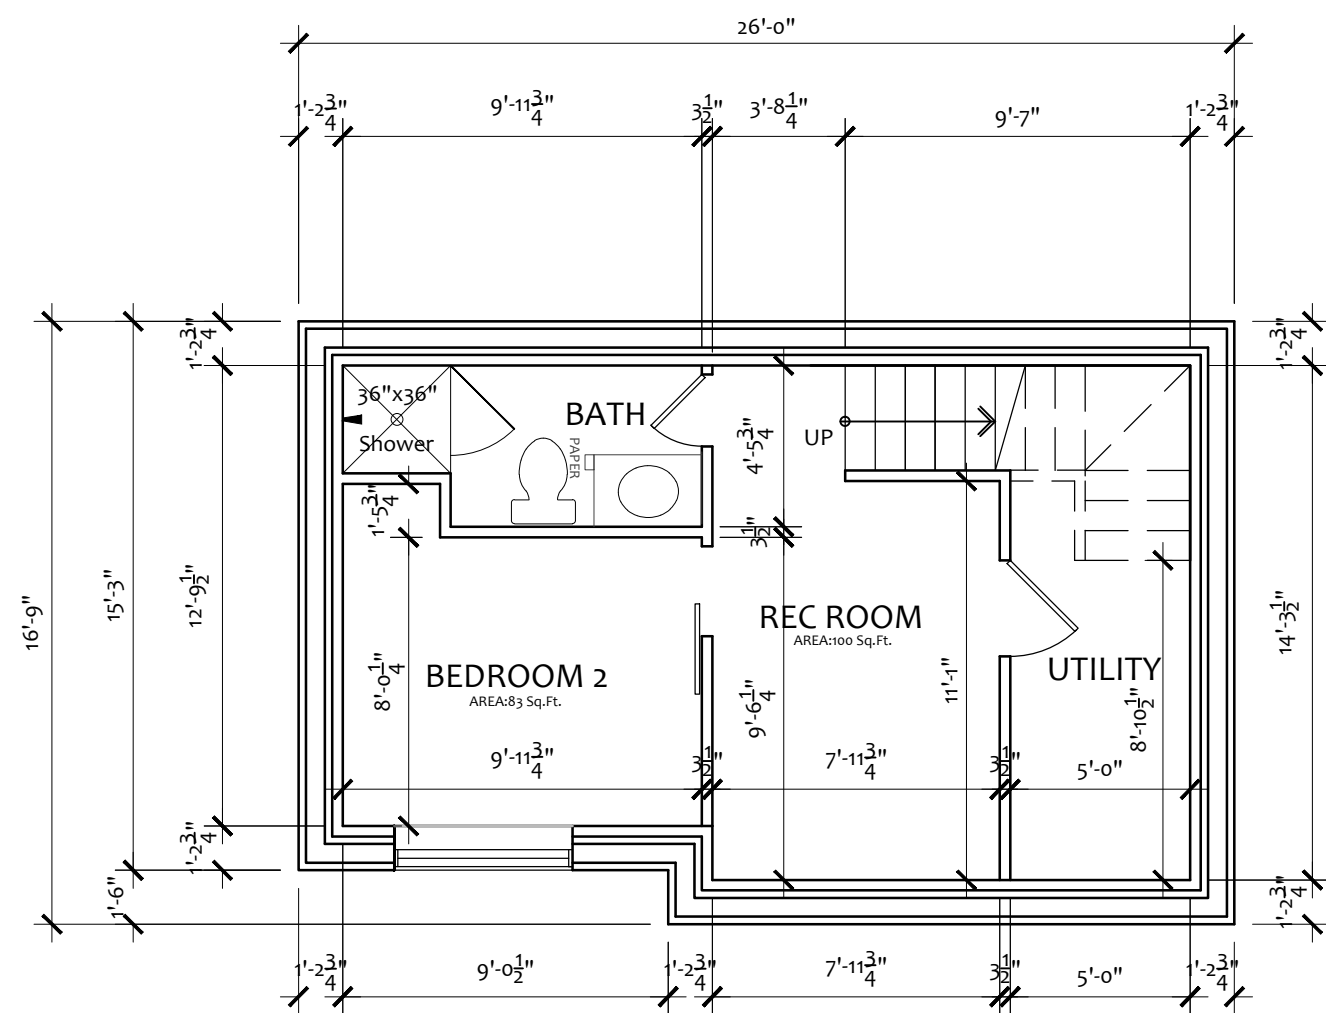


**BASEMENT FLOOR PLAN**


FINISHED AREA:

FINISHED BASEMENT: 296 sq.ft.  
 GROUND FLOOR: 420 sq.ft.

TOTAL AREA: 716 sq.ft.

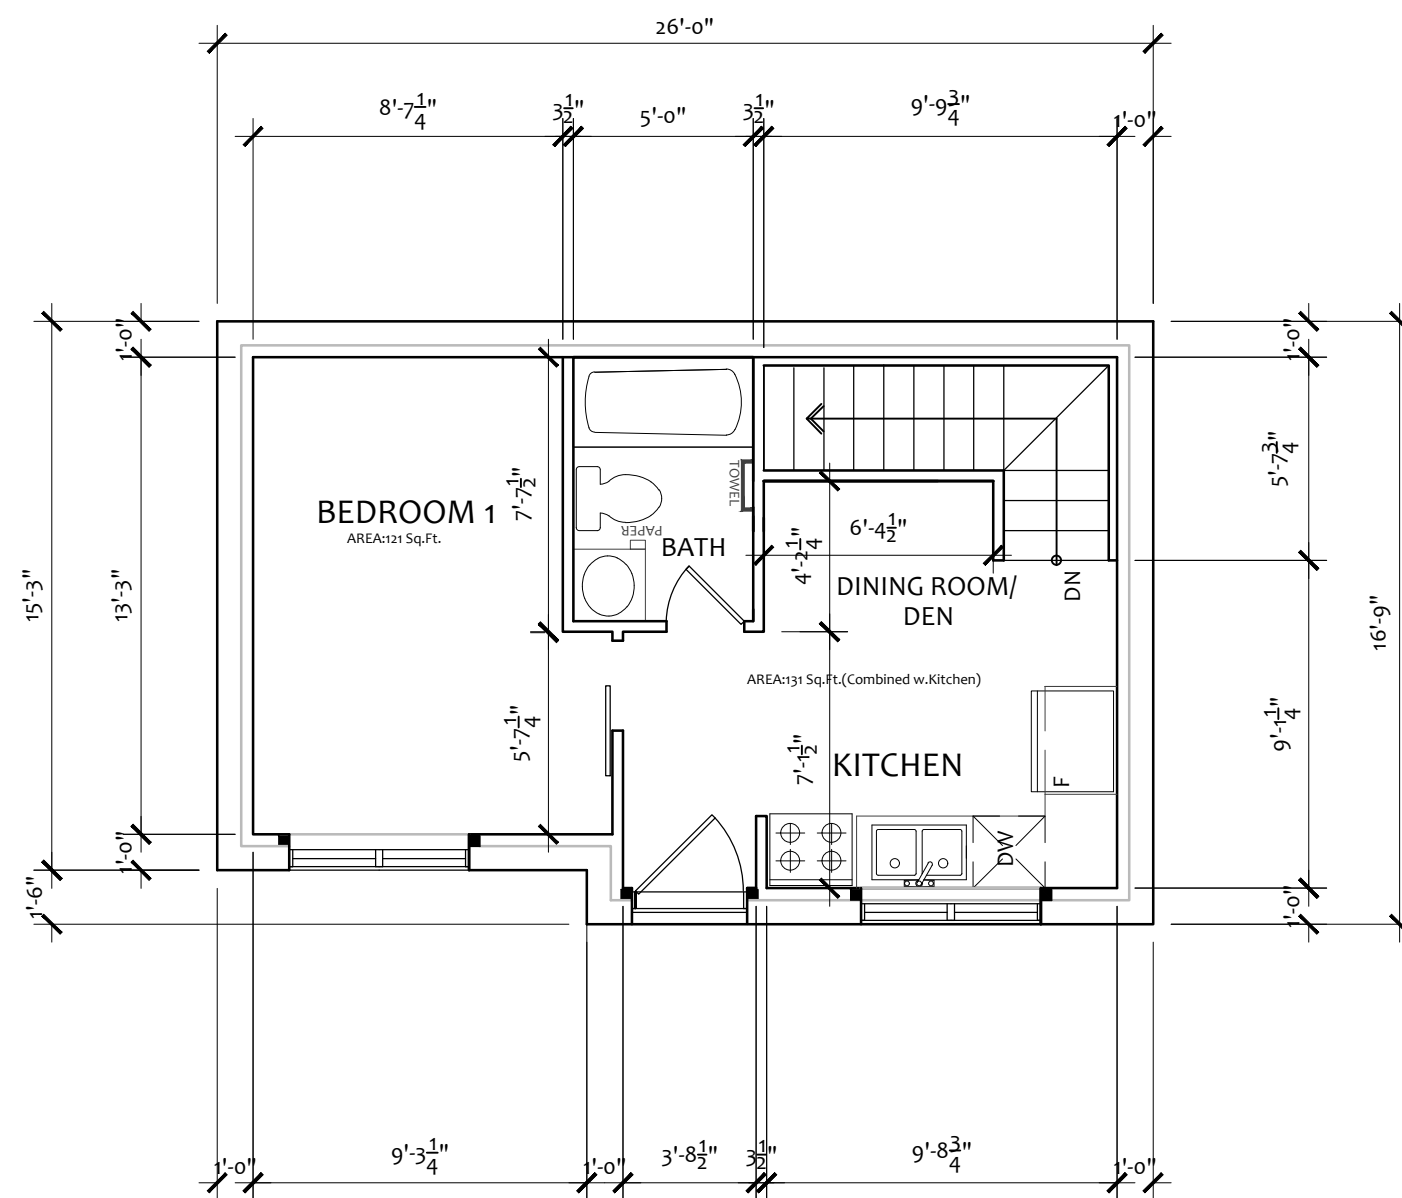

**GROUND FLOOR PLAN**

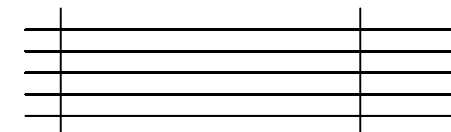

The Dandelion  
 BASEMENT & GROUND FLOOR PLAN

SCALE: 3/16 = 1'0" (11x17)



D1





FRONT ELEVATION




REAR ELEVATION

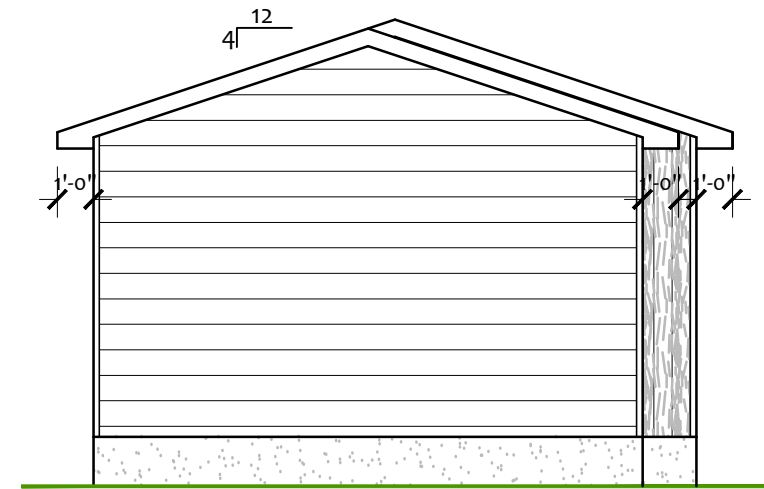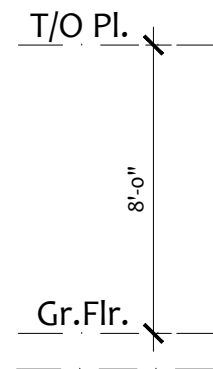

SIDE ELEVATION

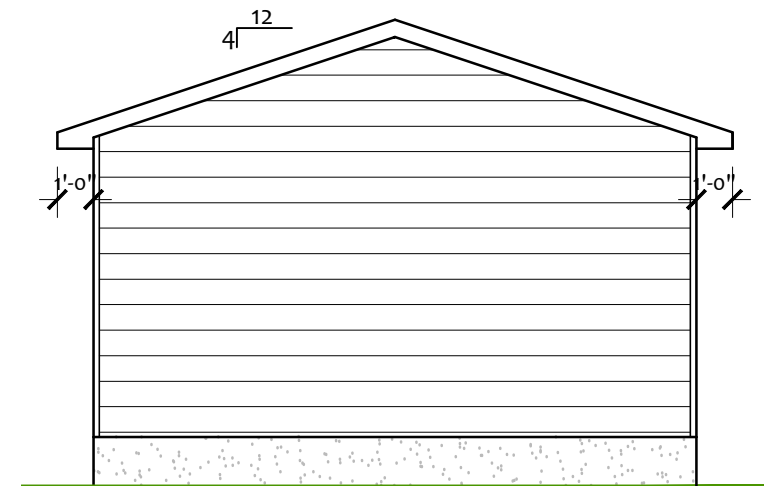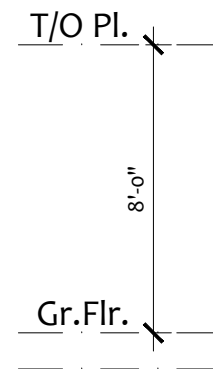

SIDE ELEVATION

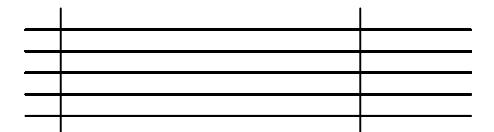

The Dandelion  
FRONT, REAR & SIDE ELEVATIONS

SCALE: 3/16" = 1'0" (11x17)