





TWO RIVERS Project

FINISHED AREA:	
Ground Floor Unit A :	944 sq.ft.
Second Floor Unit A :	1172 sq.ft.
<hr/> Total Floor Unit A :	<hr/> 2116 sq.ft.
Ground Floor Unit B :	979 sq.ft.
Second Floor Unit B :	1283 sq.ft.
<hr/> Total Floor Unit B :	<hr/> 2262 sq.ft.




**** 3D Conceptual Renderings ****
**** Final Construction/ Material Colors May Vary ****

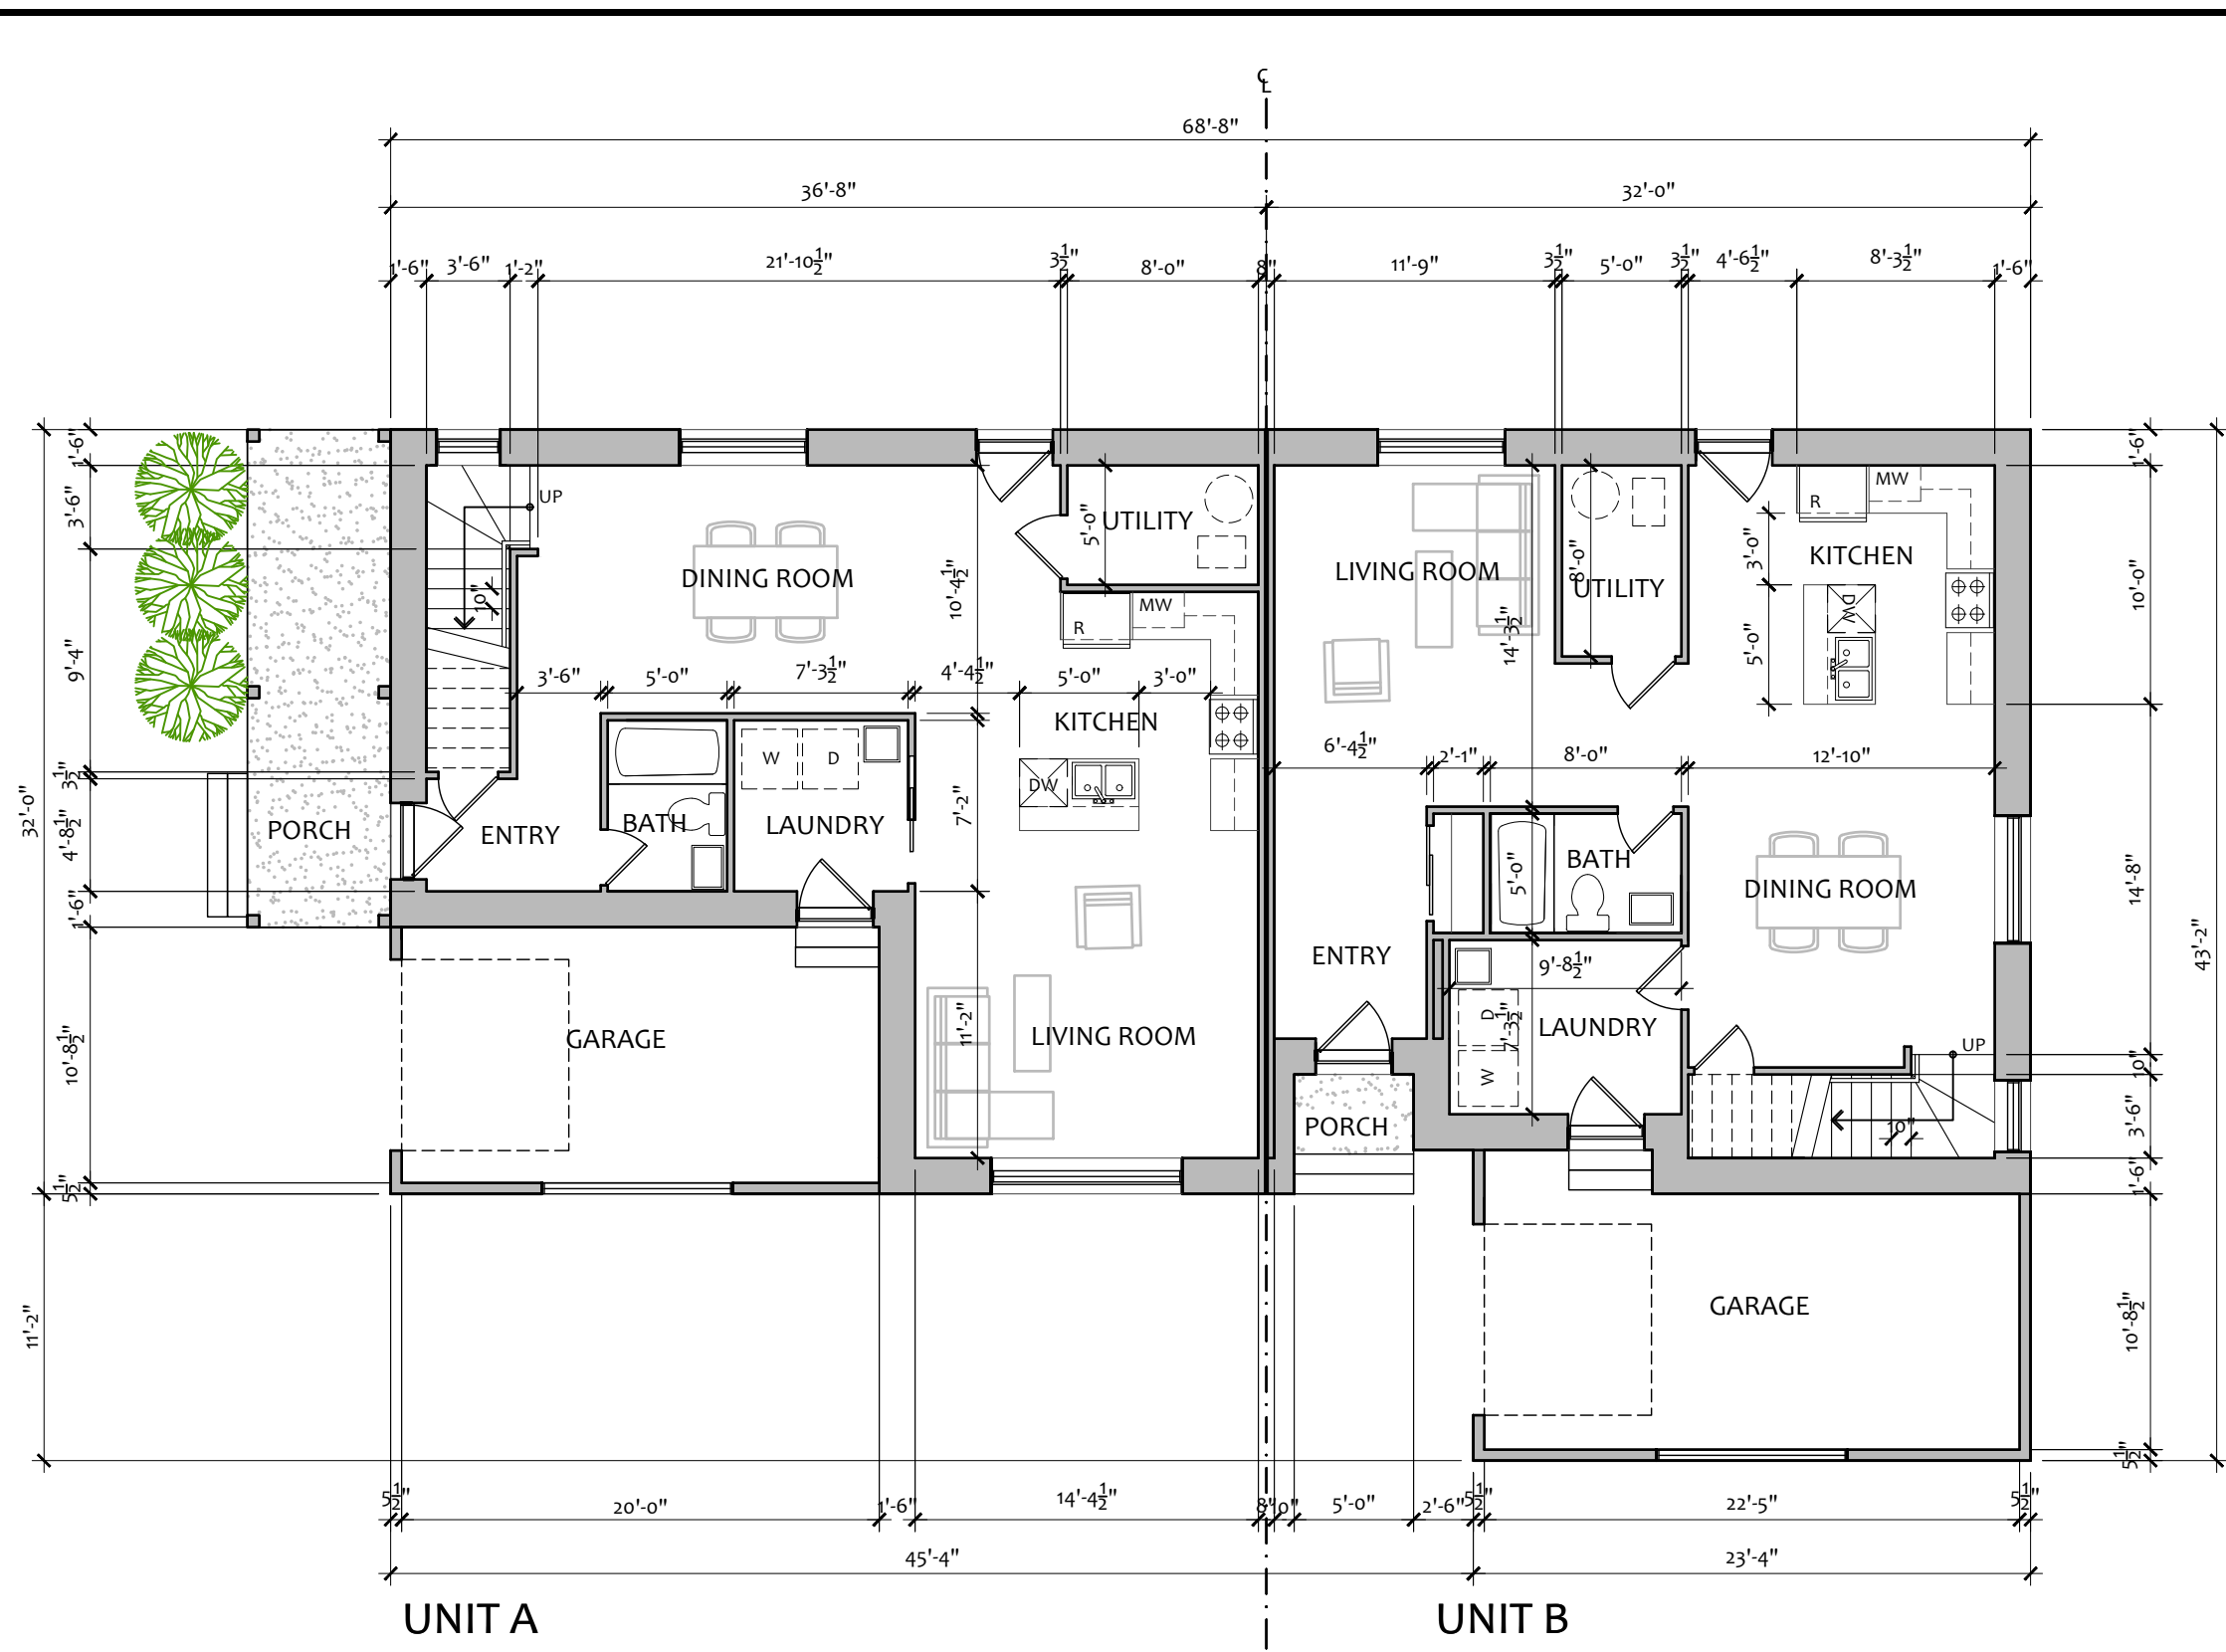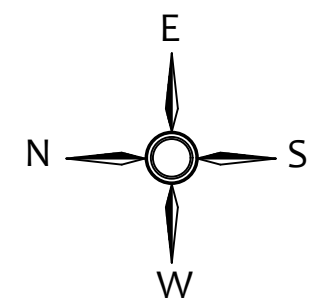

3	Clients Comments Incorporated	Mar.19/22
2	Clients Comments Incorporated	Jan.8/22
1	Preliminary Design for Review	Nov.28/21
#	Revisions	Date

GROUND FLOOR PLAN





TWO RIVERS PROJECT

GROUND FLOOR PLAN

SCALE: 1/8" = 1'0" (11x17)

D-1

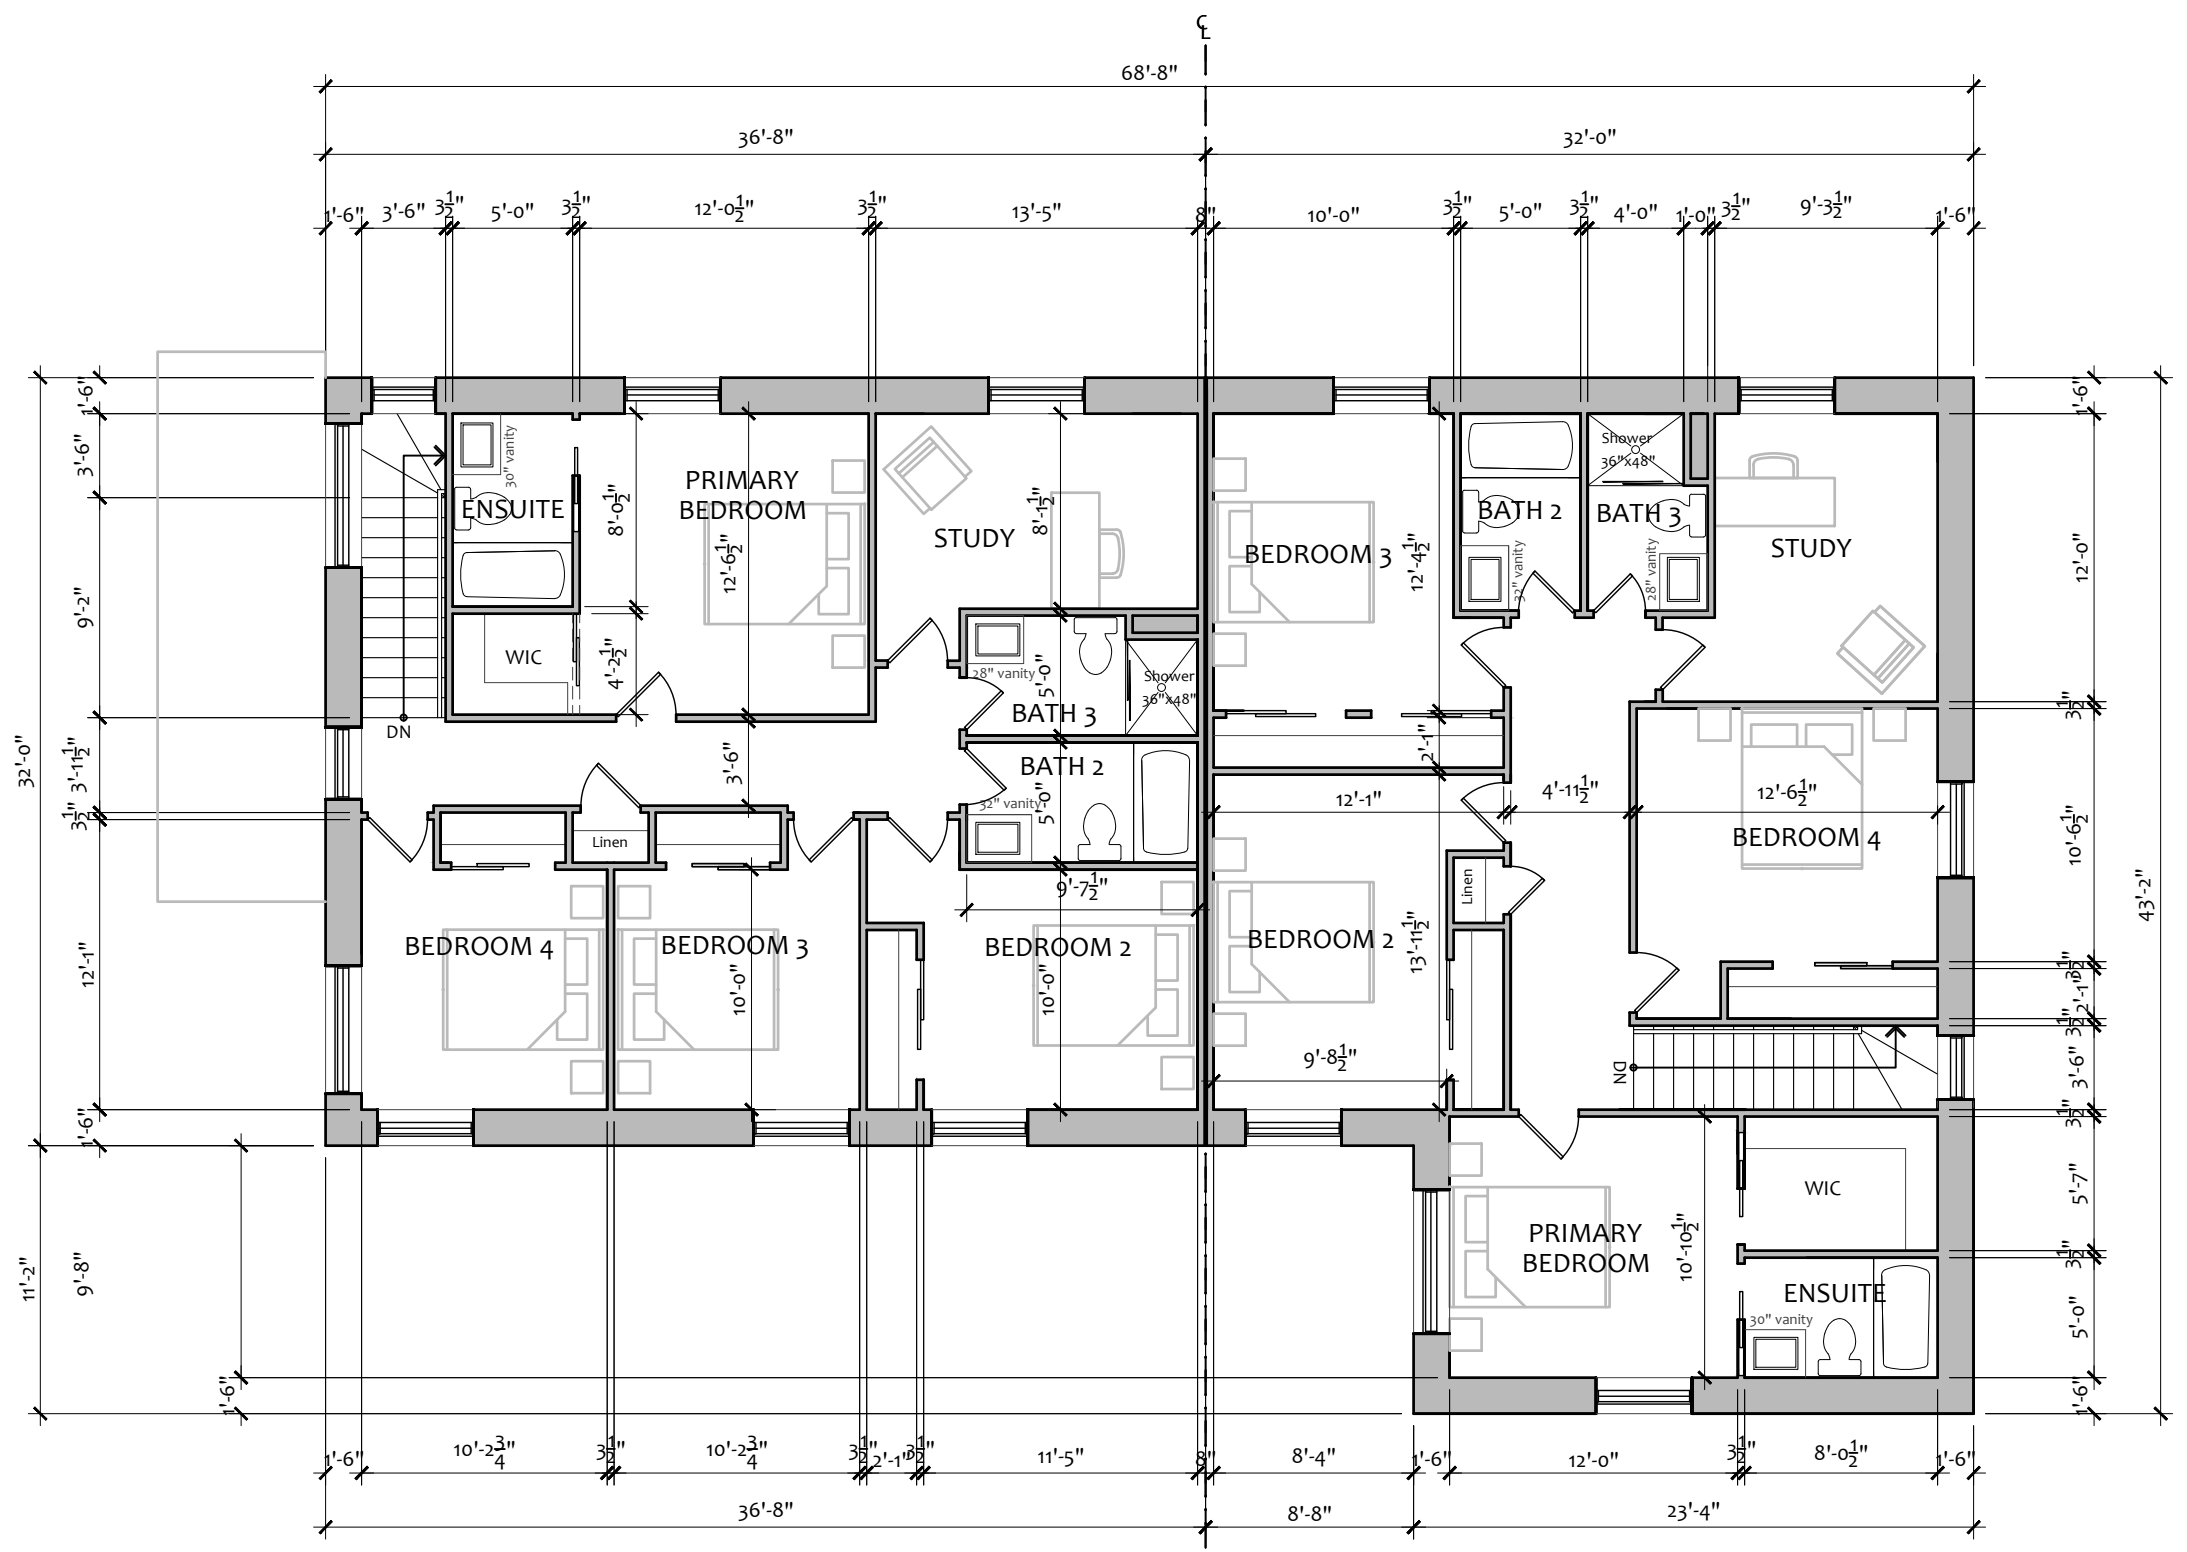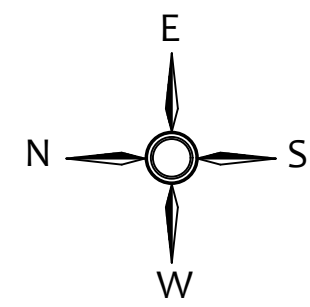

UNIT A

UNIT B

3	Clients Comments Incorporated	Mar.19/22
2	Clients Comments Incorporated	Jan.8/22
1	Preliminary Design for Review	Nov.28/21
#	Revisions	Date

SECOND FLOOR PLAN



TWO RIVERS PROJECT

SECOND FLOOR PLAN

SCALE: 1/8" = 1'0" (11x17)



WEST ELEVATION
UNIT A


WEST ELEVATION
UNIT B



EAST ELEVATION
UNIT B

EAST ELEVATION
UNIT A

3	Clients Comments Incorporated	Mar.19/22
2	Clients Comments Incorporated	Jan.8/22
1	Preliminary Design for Review	Nov.28/21
#	Revisions	Date



TWO RIVERS PROJECT

WEST & EAST ELEVATIONS

SCALE: 1/8" = 1'-0" (11x17)



NORTH ELEVATION
UNIT A



SOUTH ELEVATION
UNIT B

3	Clients Comments Incorporated	Mar.19/22
2	Clients Comments Incorporated	Jan.8/22
1	Preliminary Design for Review	Nov.28/21
#	Revisions	Date



TWO RIVERS PROJECT

NORTH & SOUTH ELEVATIONS

SCALE: 1/8" = 1'0" (11x17)