




The FIDDLEHEAD (2)
3 bed., basement & garage




FINISHED AREA:	
BASEMENT FLOOR:	---- sq.ft.
GROUND FLOOR:	852 sq.ft.
SECOND FLOOR:	852 sq.ft.
TOTAL AREA:	1704 sq.ft.




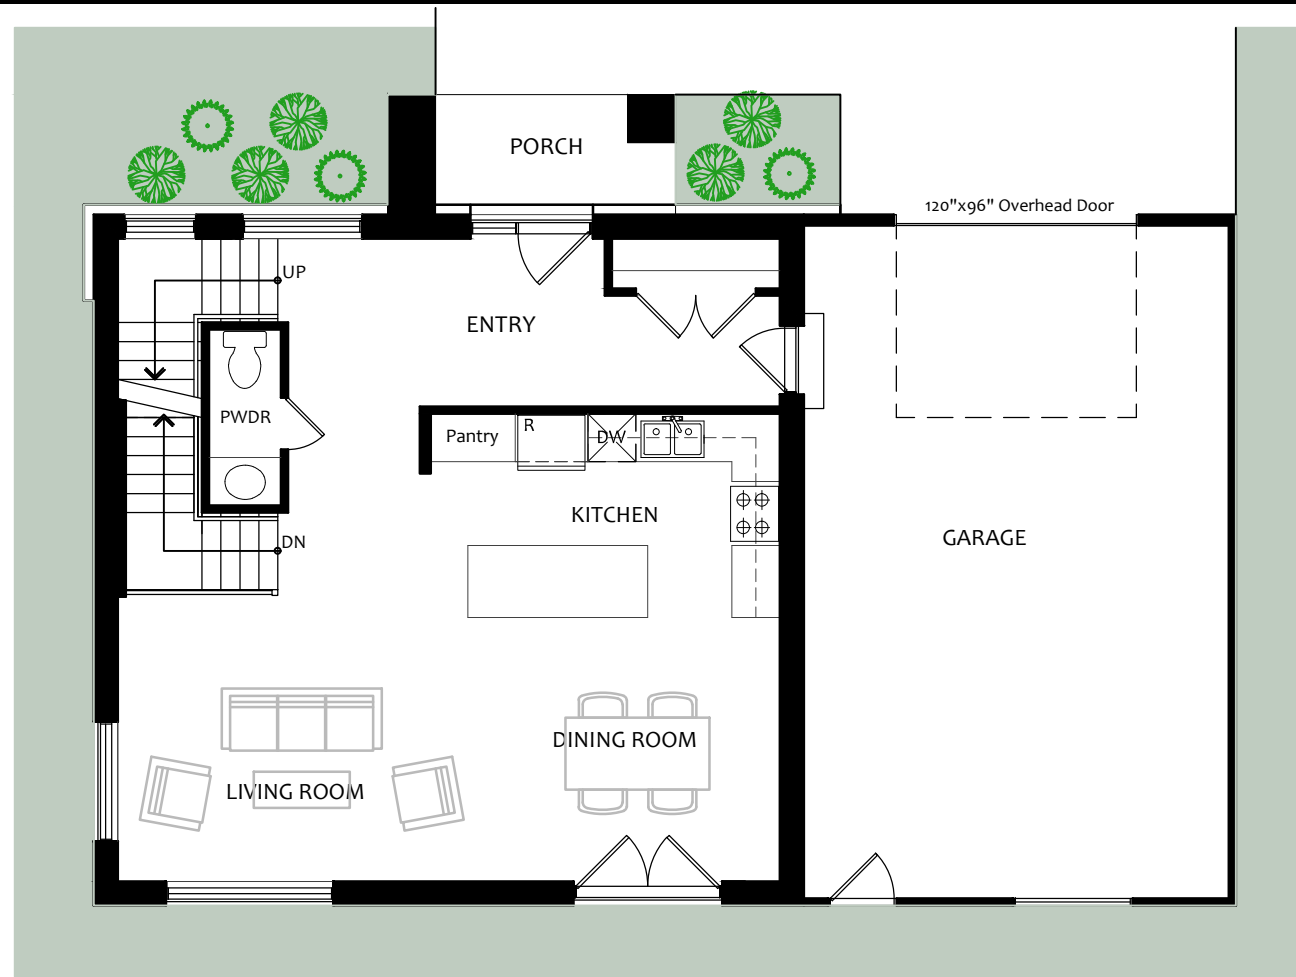



GROUND FLOOR PLAN

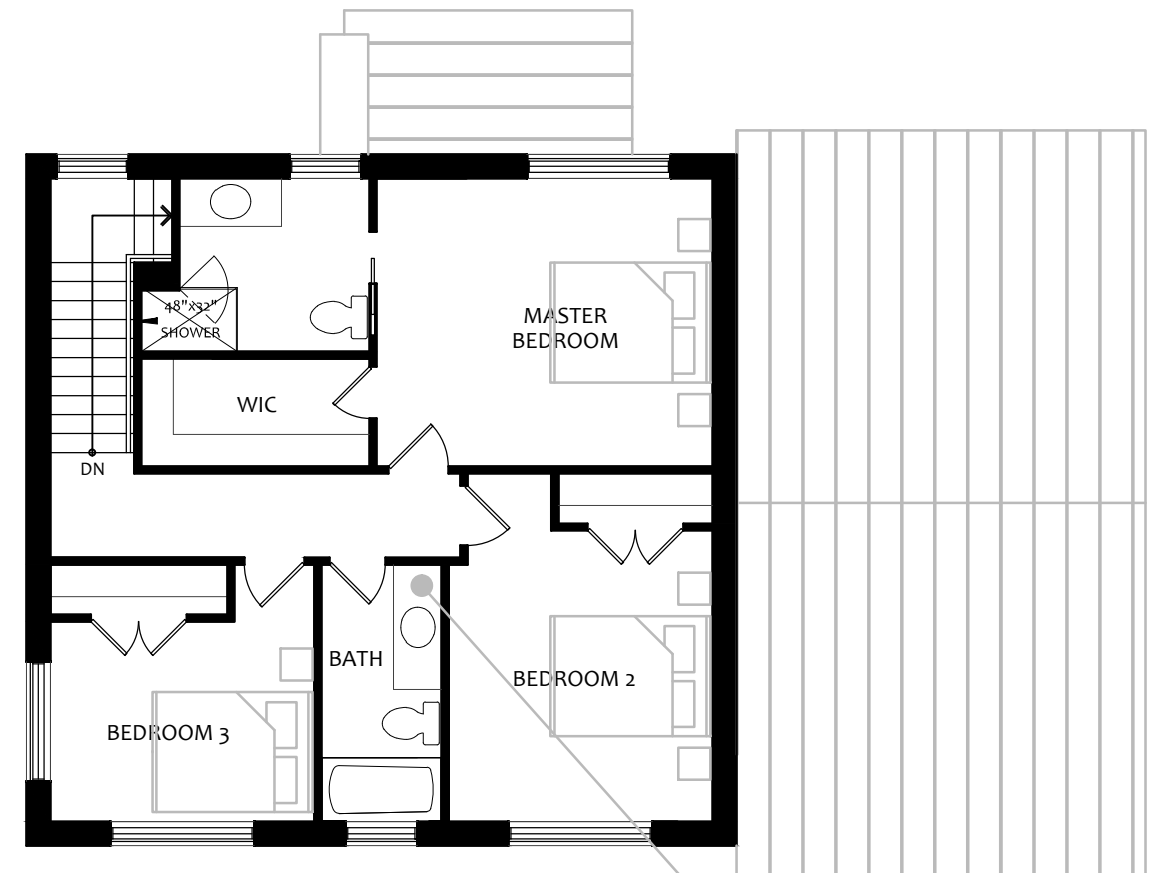

SECOND FLOOR PLAN



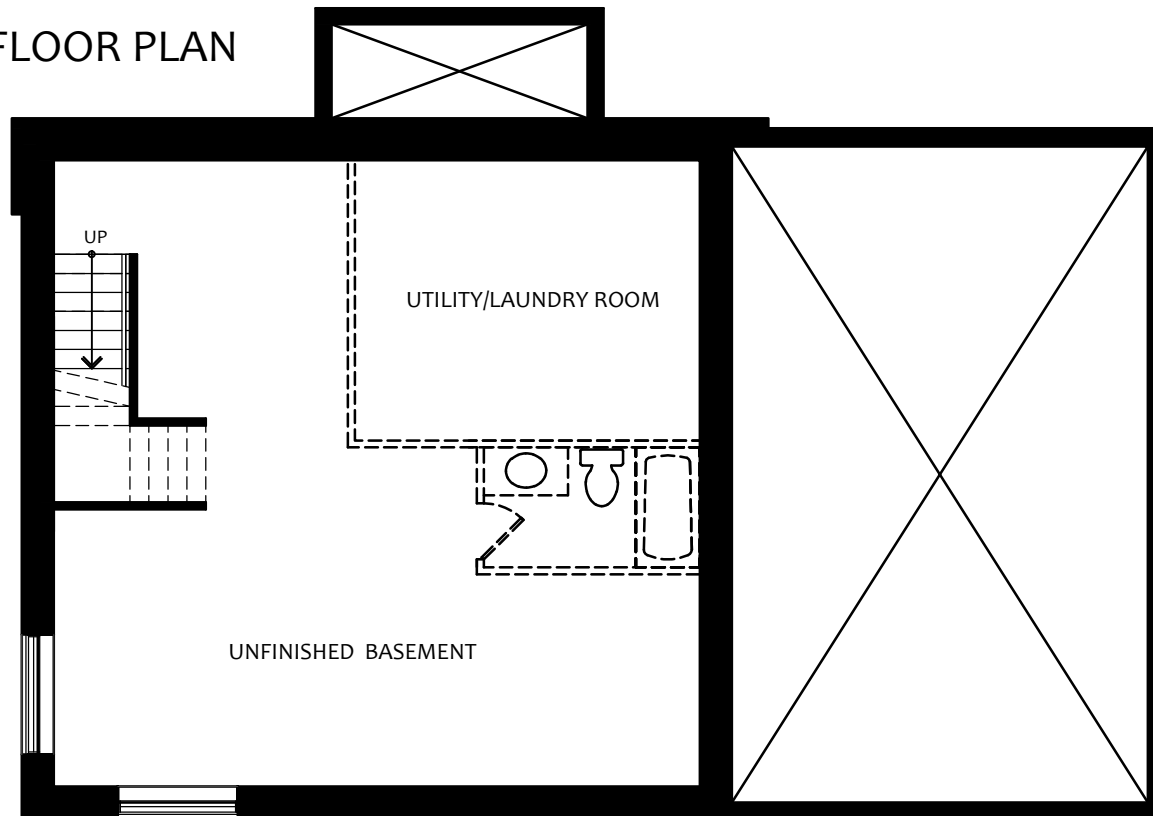


FOUNDATION FLOOR PLAN

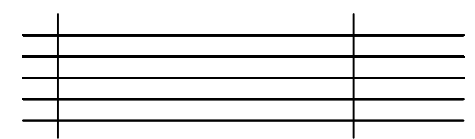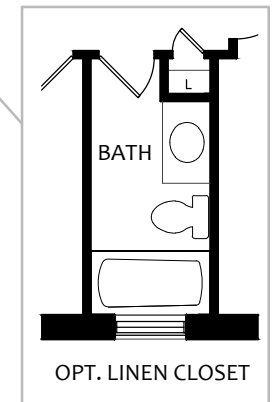


The Fiddlehead (2) - 3 bed, basement & garage
FLOOR PLAN

SCALE: 1/8" = 1'0" (11x17)

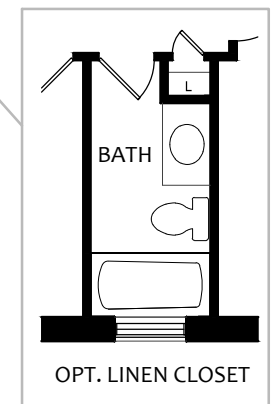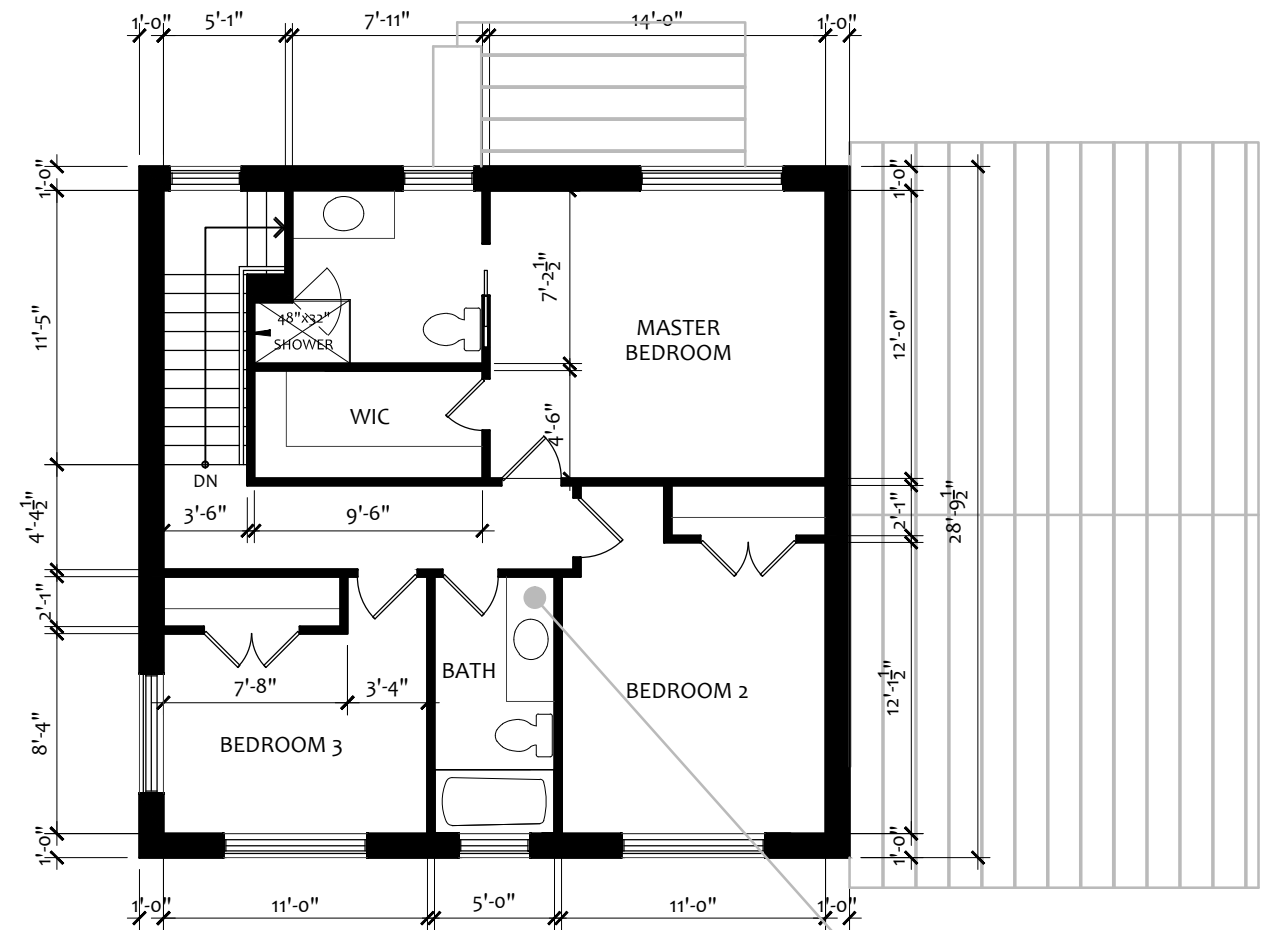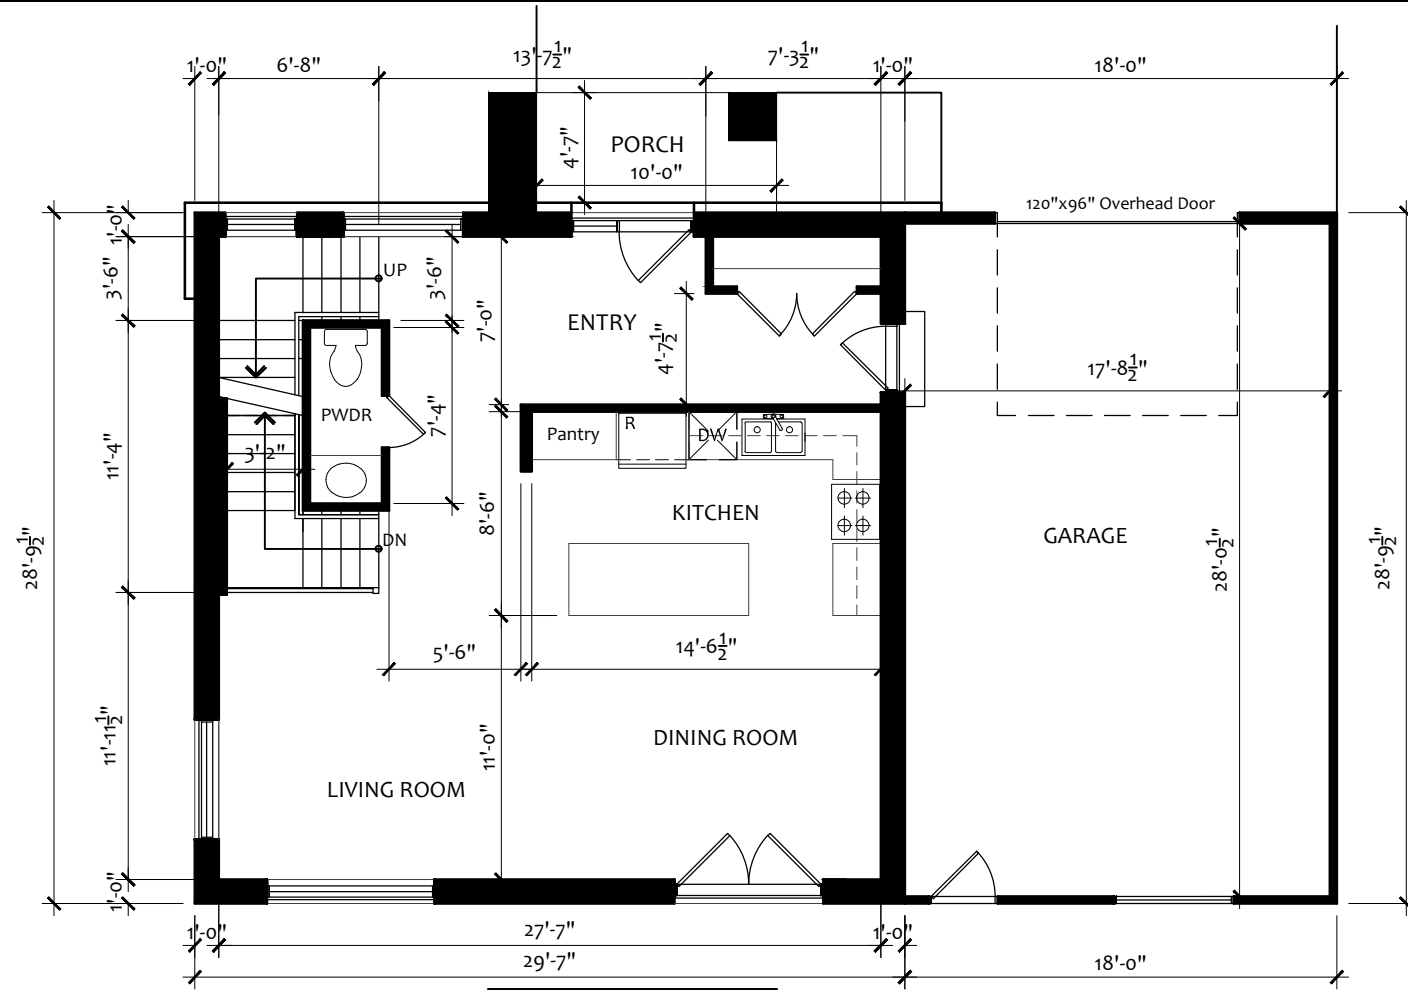

GROUND FLOOR PLAN

SECOND FLOOR PLAN

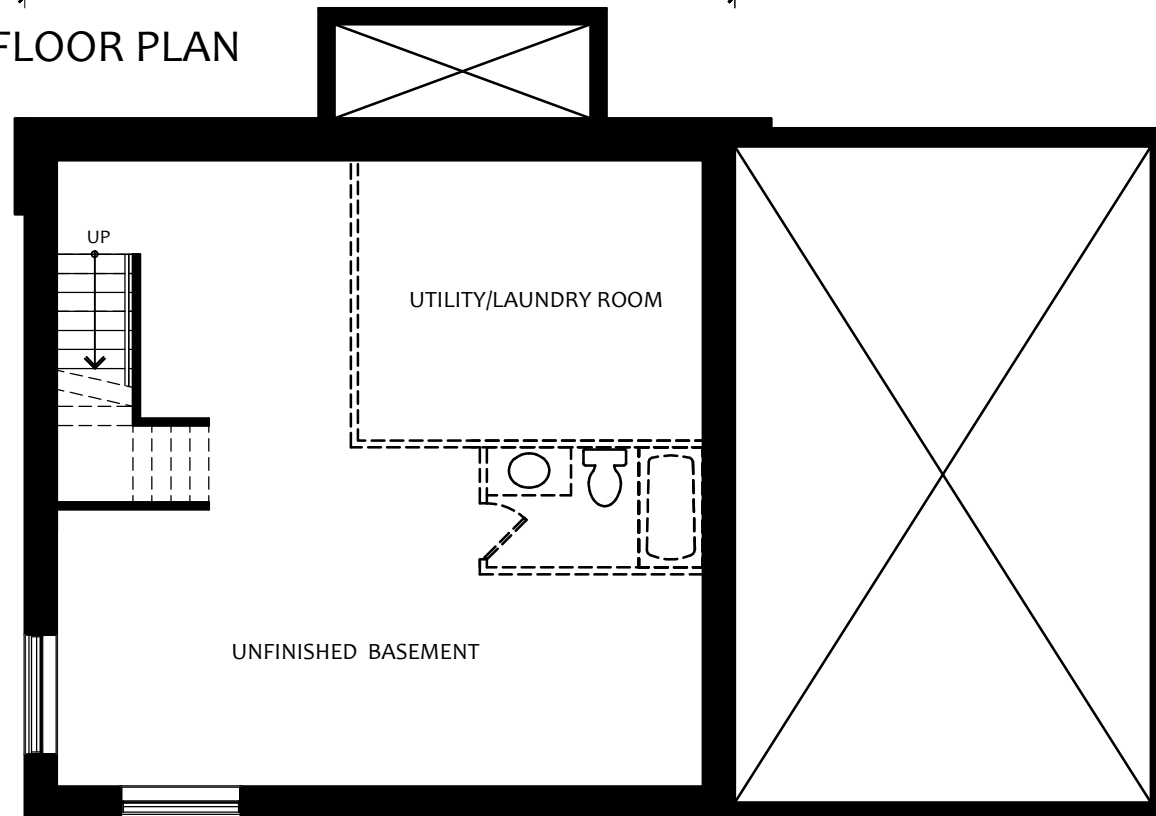

FOUNDATION FLOOR PLAN





The Fiddlehead (2) - 3 bed, basement & garage
GROUND FLOOR PLAN

SCALE: 1/8" = 1'-0" (11x17)



NORTH ELEVATION

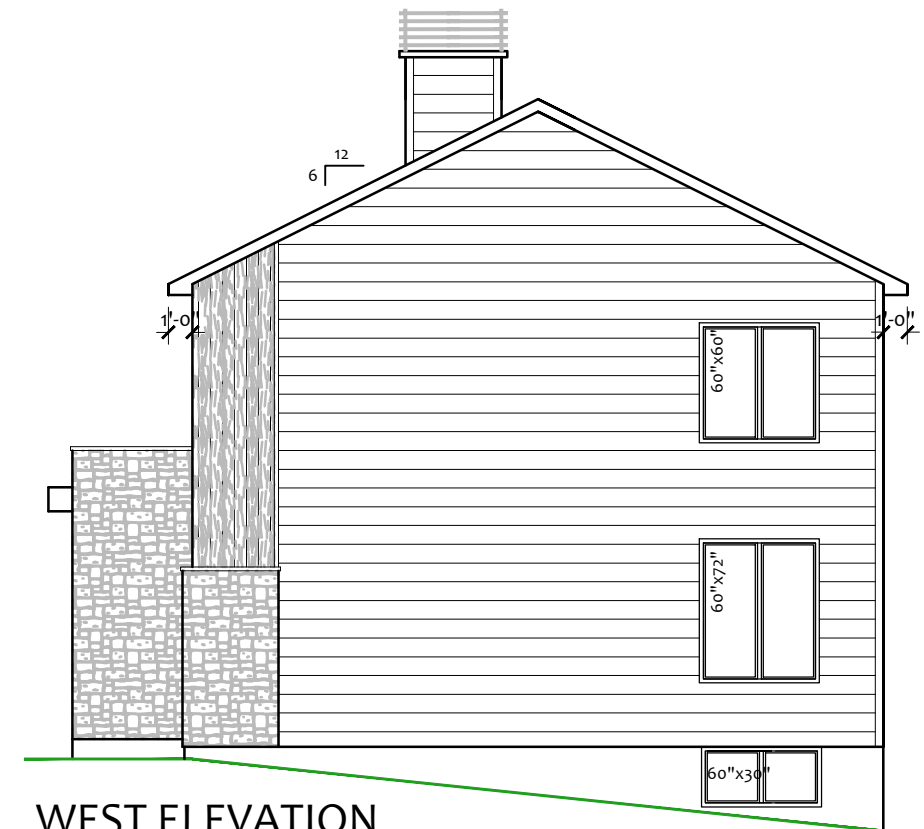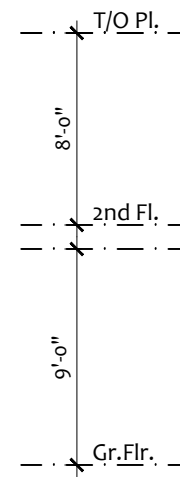



WEST ELEVATION




The Fiddlehead (2) - 3 bed, basement & garage
 NORTH & WEST ELEVATIONS SCALE:
 1/8" = 1'0" (11x17)



SOUTH ELEVATION

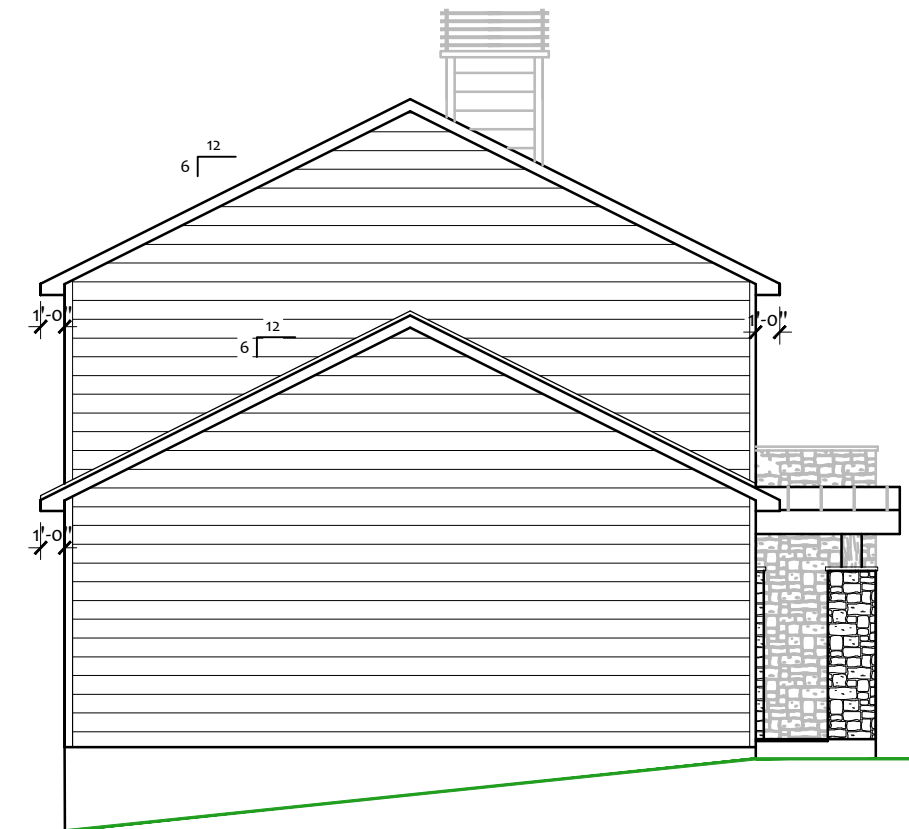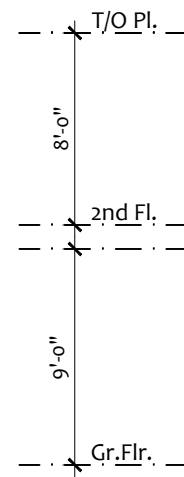

EAST ELEVATION

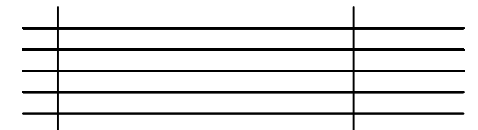

The Fiddlehead (2) - 3 bed, basement & garage
SOUTH & EAST ELEVATIONS SCALE:

1/8" = 1'0" (11x17)